


PLOTTED FROM: I:\PROJECTS\18391\dgn\18391tpk.dgn

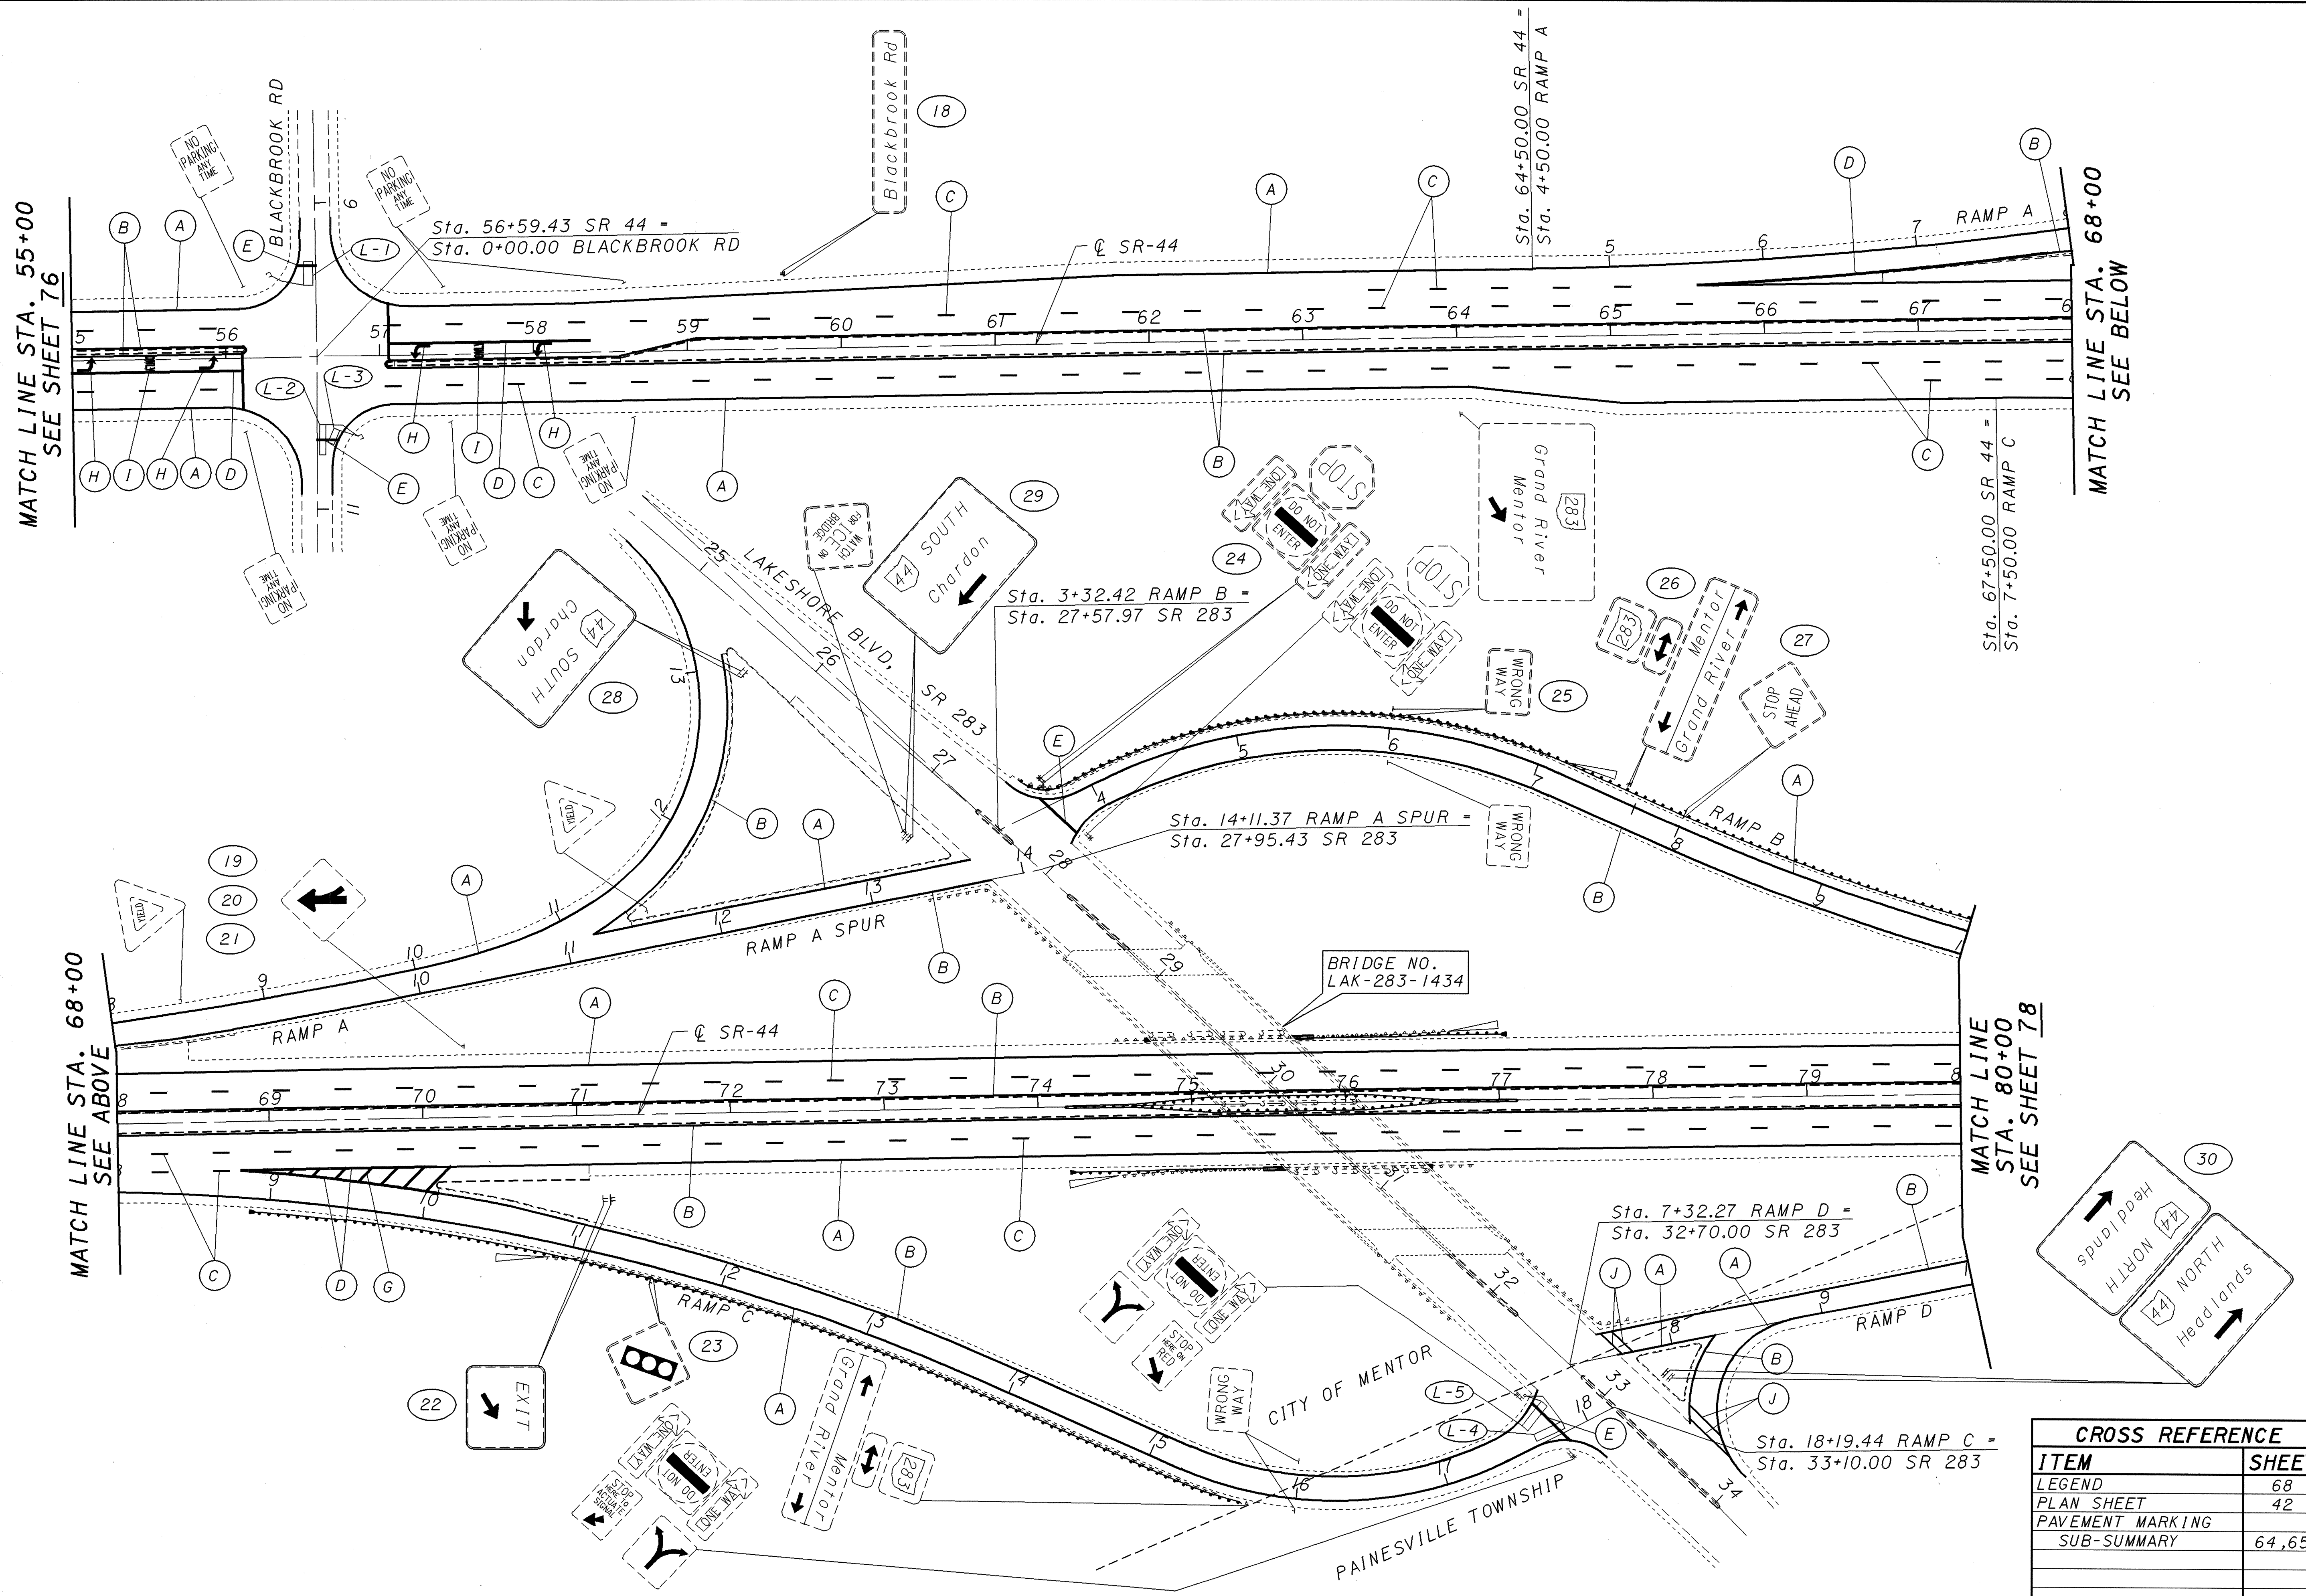

TRAFFIC CONTROL PLAN SHEET - S.R. 44

LAKE COUNTY

LAK-2/44-13.05/4.14

STA. 55+00 TO STA. 80+00

SEE SHEET 76

SEE SHEET 78

SEE SHEET 77

SEE SHEET 79

CROSS REFERENCE	
ITEM	SHEET
LEGEND	68
PLAN SHEET	42
PAVEMENT MARKING	
SUB-SUMMARY	64, 65

CALCULATED	EMK
CHECKED	LDH

SCALE IN FEET