



PLOTTED FROM: I:\PROJECTS\PI8391\dgn\1434PLAN.dgn

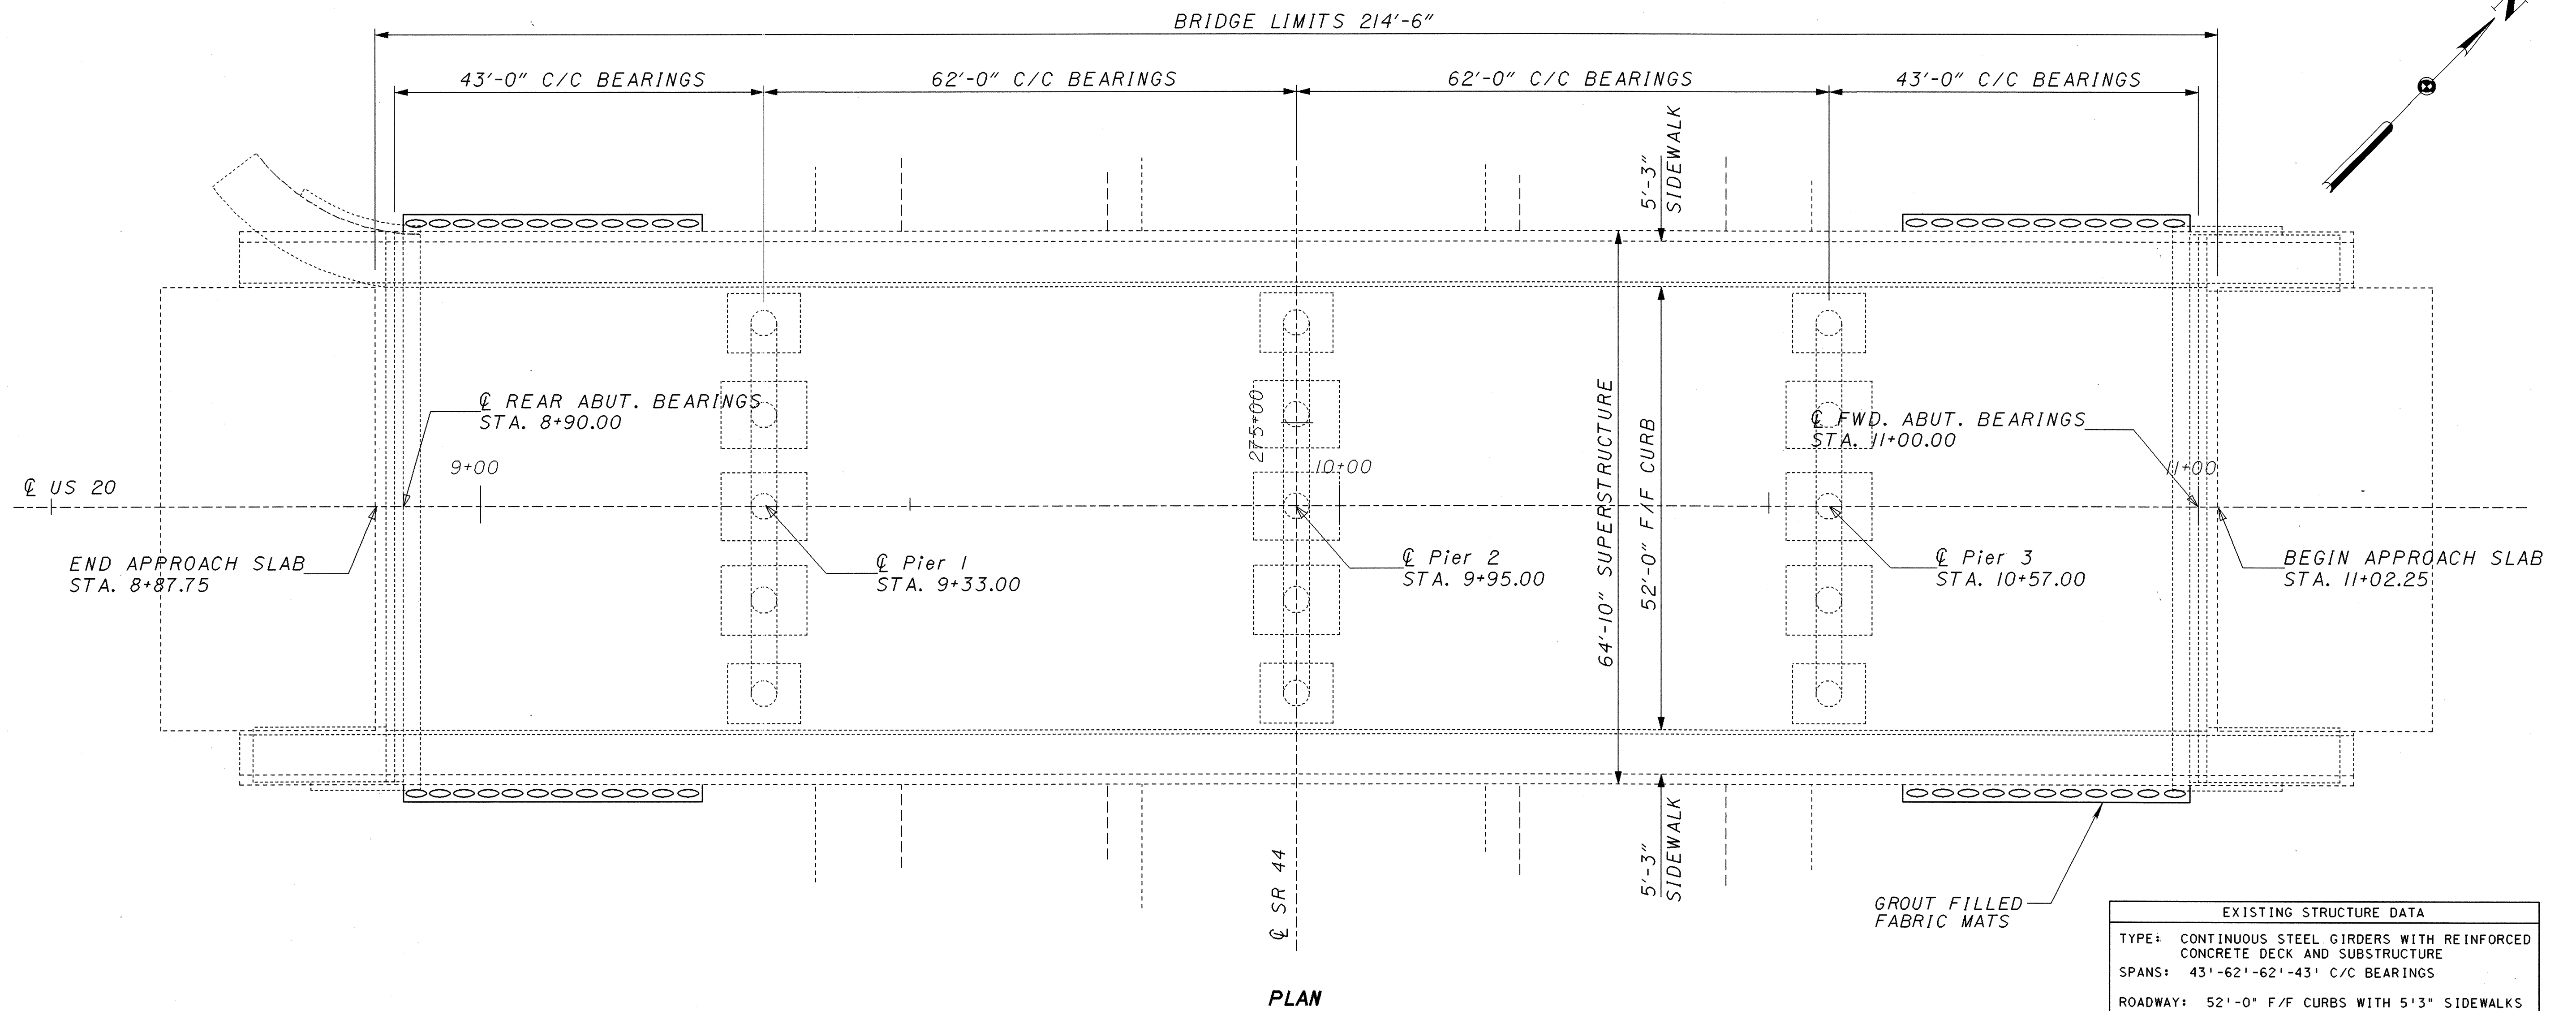

PLAN

EXISTING STRUCTURE DATA	
TYPE:	CONTINUOUS STEEL GIRDERS WITH REINFORCED CONCRETE DECK AND SUBSTRUCTURE
SPANS:	43'-62'-62'-43' C/C BEARINGS
ROADWAY:	52'-0" F/F CURBS WITH 5'3" SIDEWALKS
LOAD FREQUENCY:	CF = 400 (57)
SKEW:	NONE
WEARING SURFACE:	1" MONOLITHIC CONCRETE
APPROACH SLABS:	AS-1-54 MODIFIED (25' LONG)
ALIGNMENT:	TANGENT
YEAR BUILT:	1963

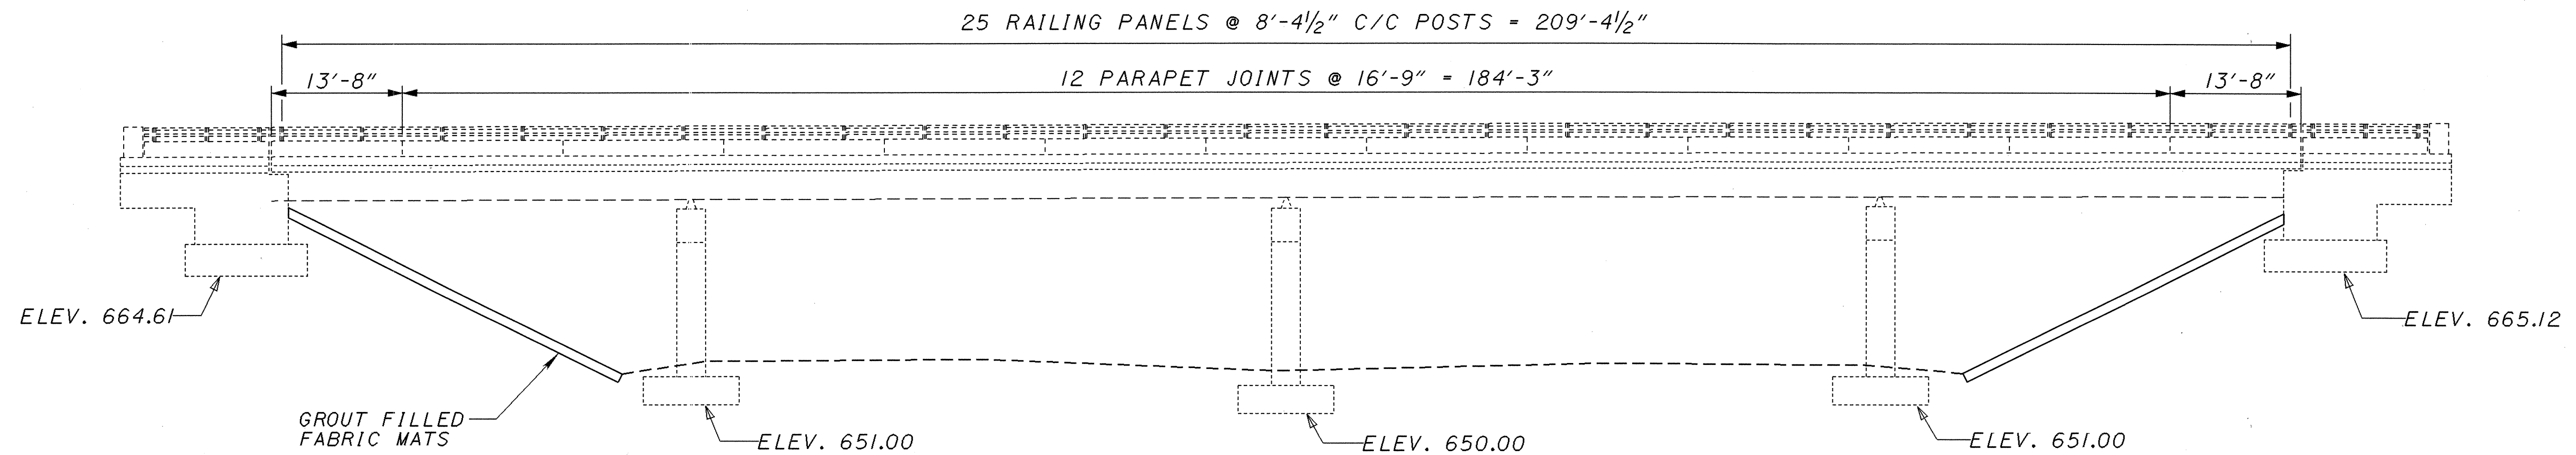

ELEVATION

SEE SHEET 90 FOR QUANTITY