

SEEDING
WIDTH AREA
FT. SQ.-YD.


LAKE COUNTY
LAK-44-2.02

29
47

LAK-90-14.68

COMPUTED BY L.D. & V.E. 12-76
CHECKED BY F.K. 12-76

PLAN NO.

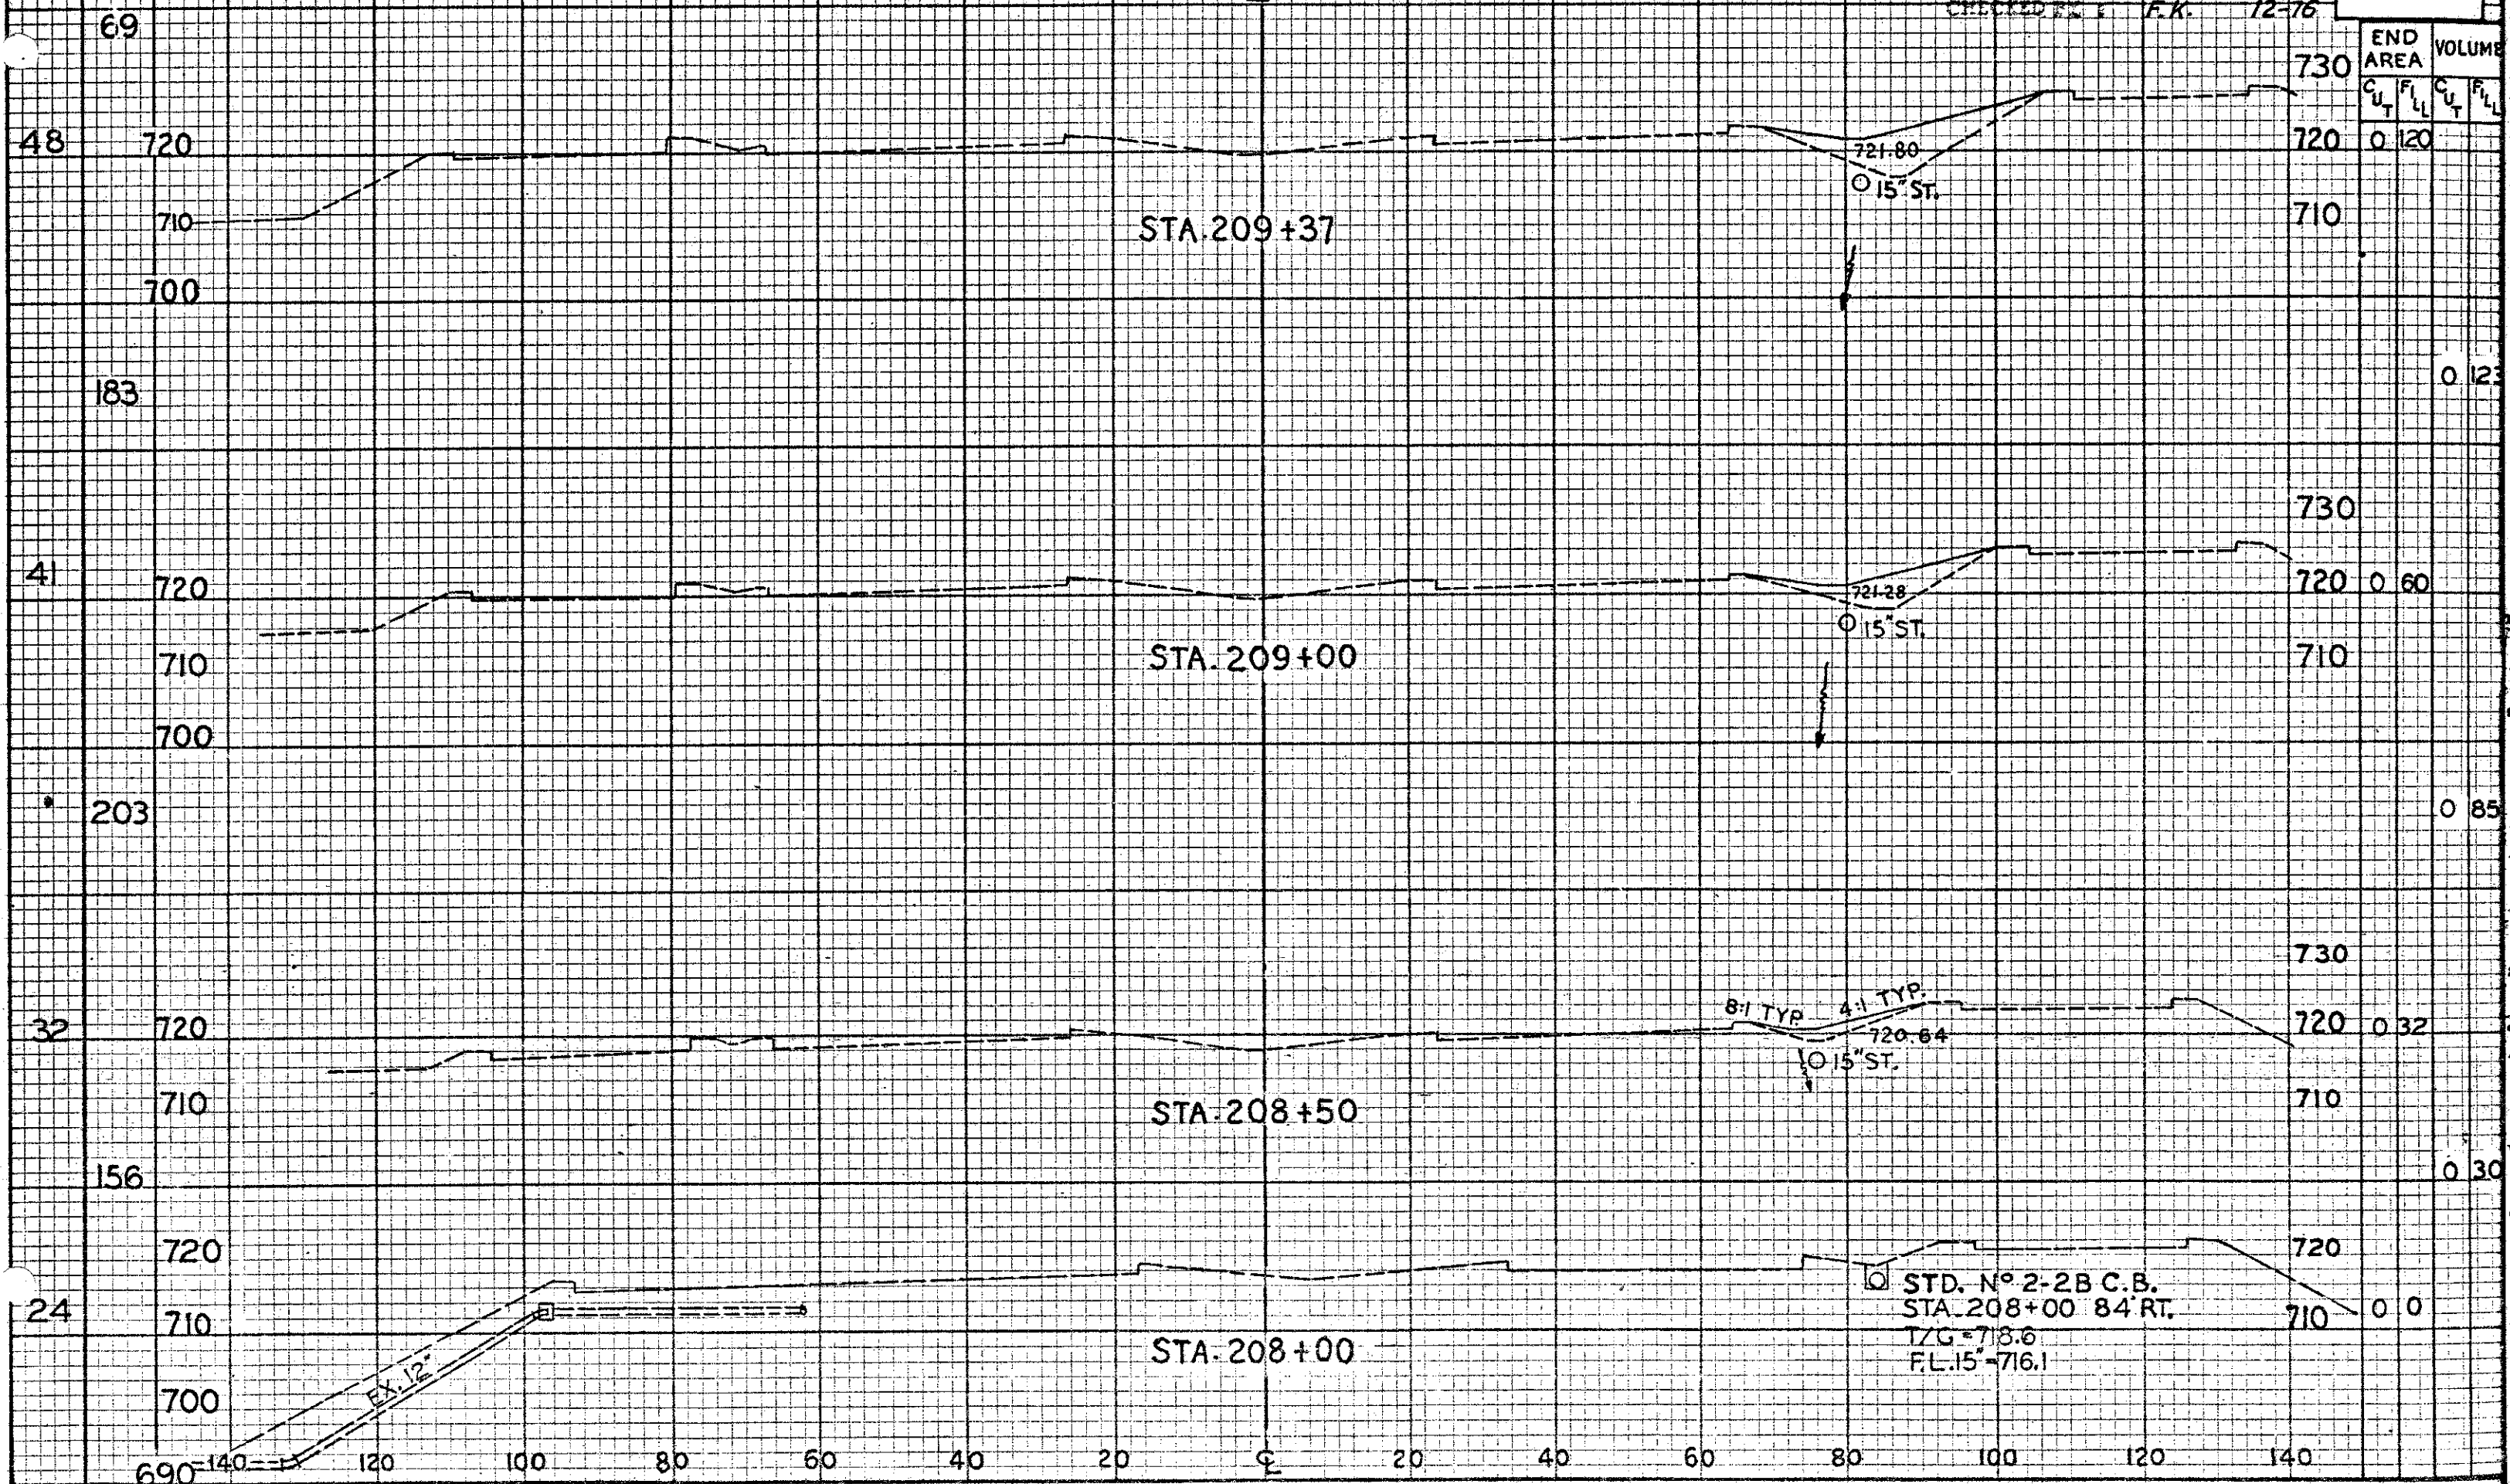

X-SECTIONS STA. 208+00 to STA. 209+37