



# BACKWALL REPAIR DETAILS

LAK - 44 - 0207 R SOUTH ABUTMENT  
LAK - 44 - 0207 L NORTH ABUTMENT

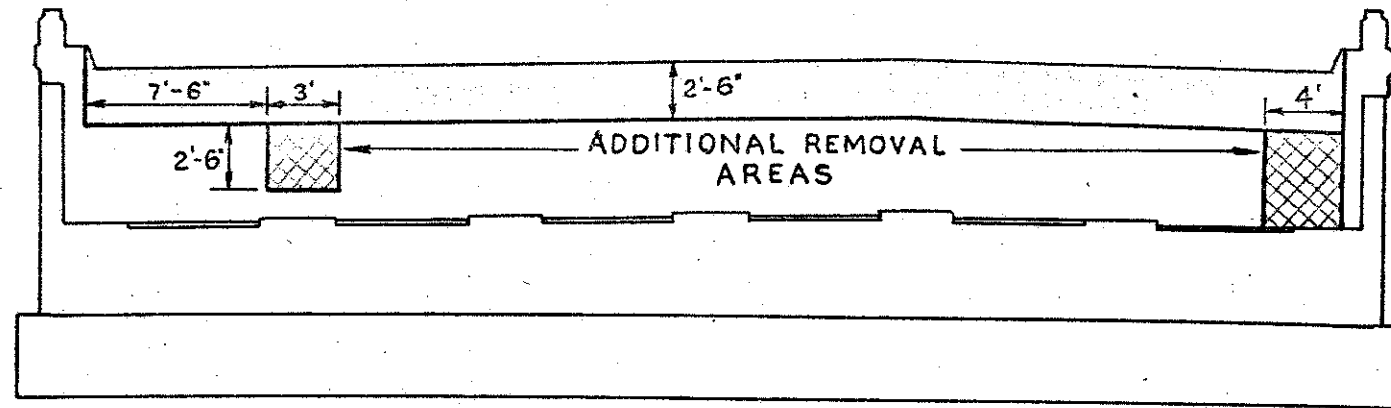

0207 R SOUTH ABUTMENT

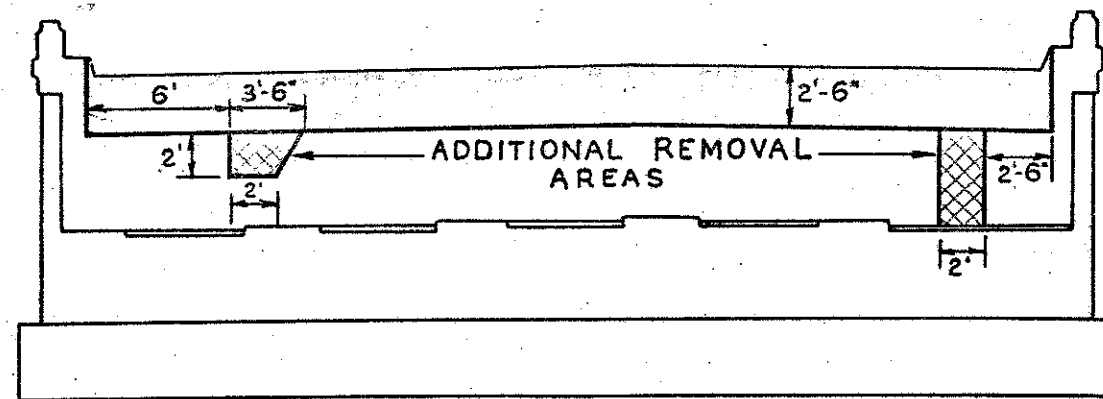

0207 L NORTH ABUTMENT

For Backwall Repair Notes  
See Sheet 36