


SOIL PROFILE
LAKE COUNTY
LAK-84(3.27-7.81)
STATE HIGHWAY TESTING AND
RESEARCH LABORATORY
 O. S. U. CAMPUS, COLUMBUS, OHIO

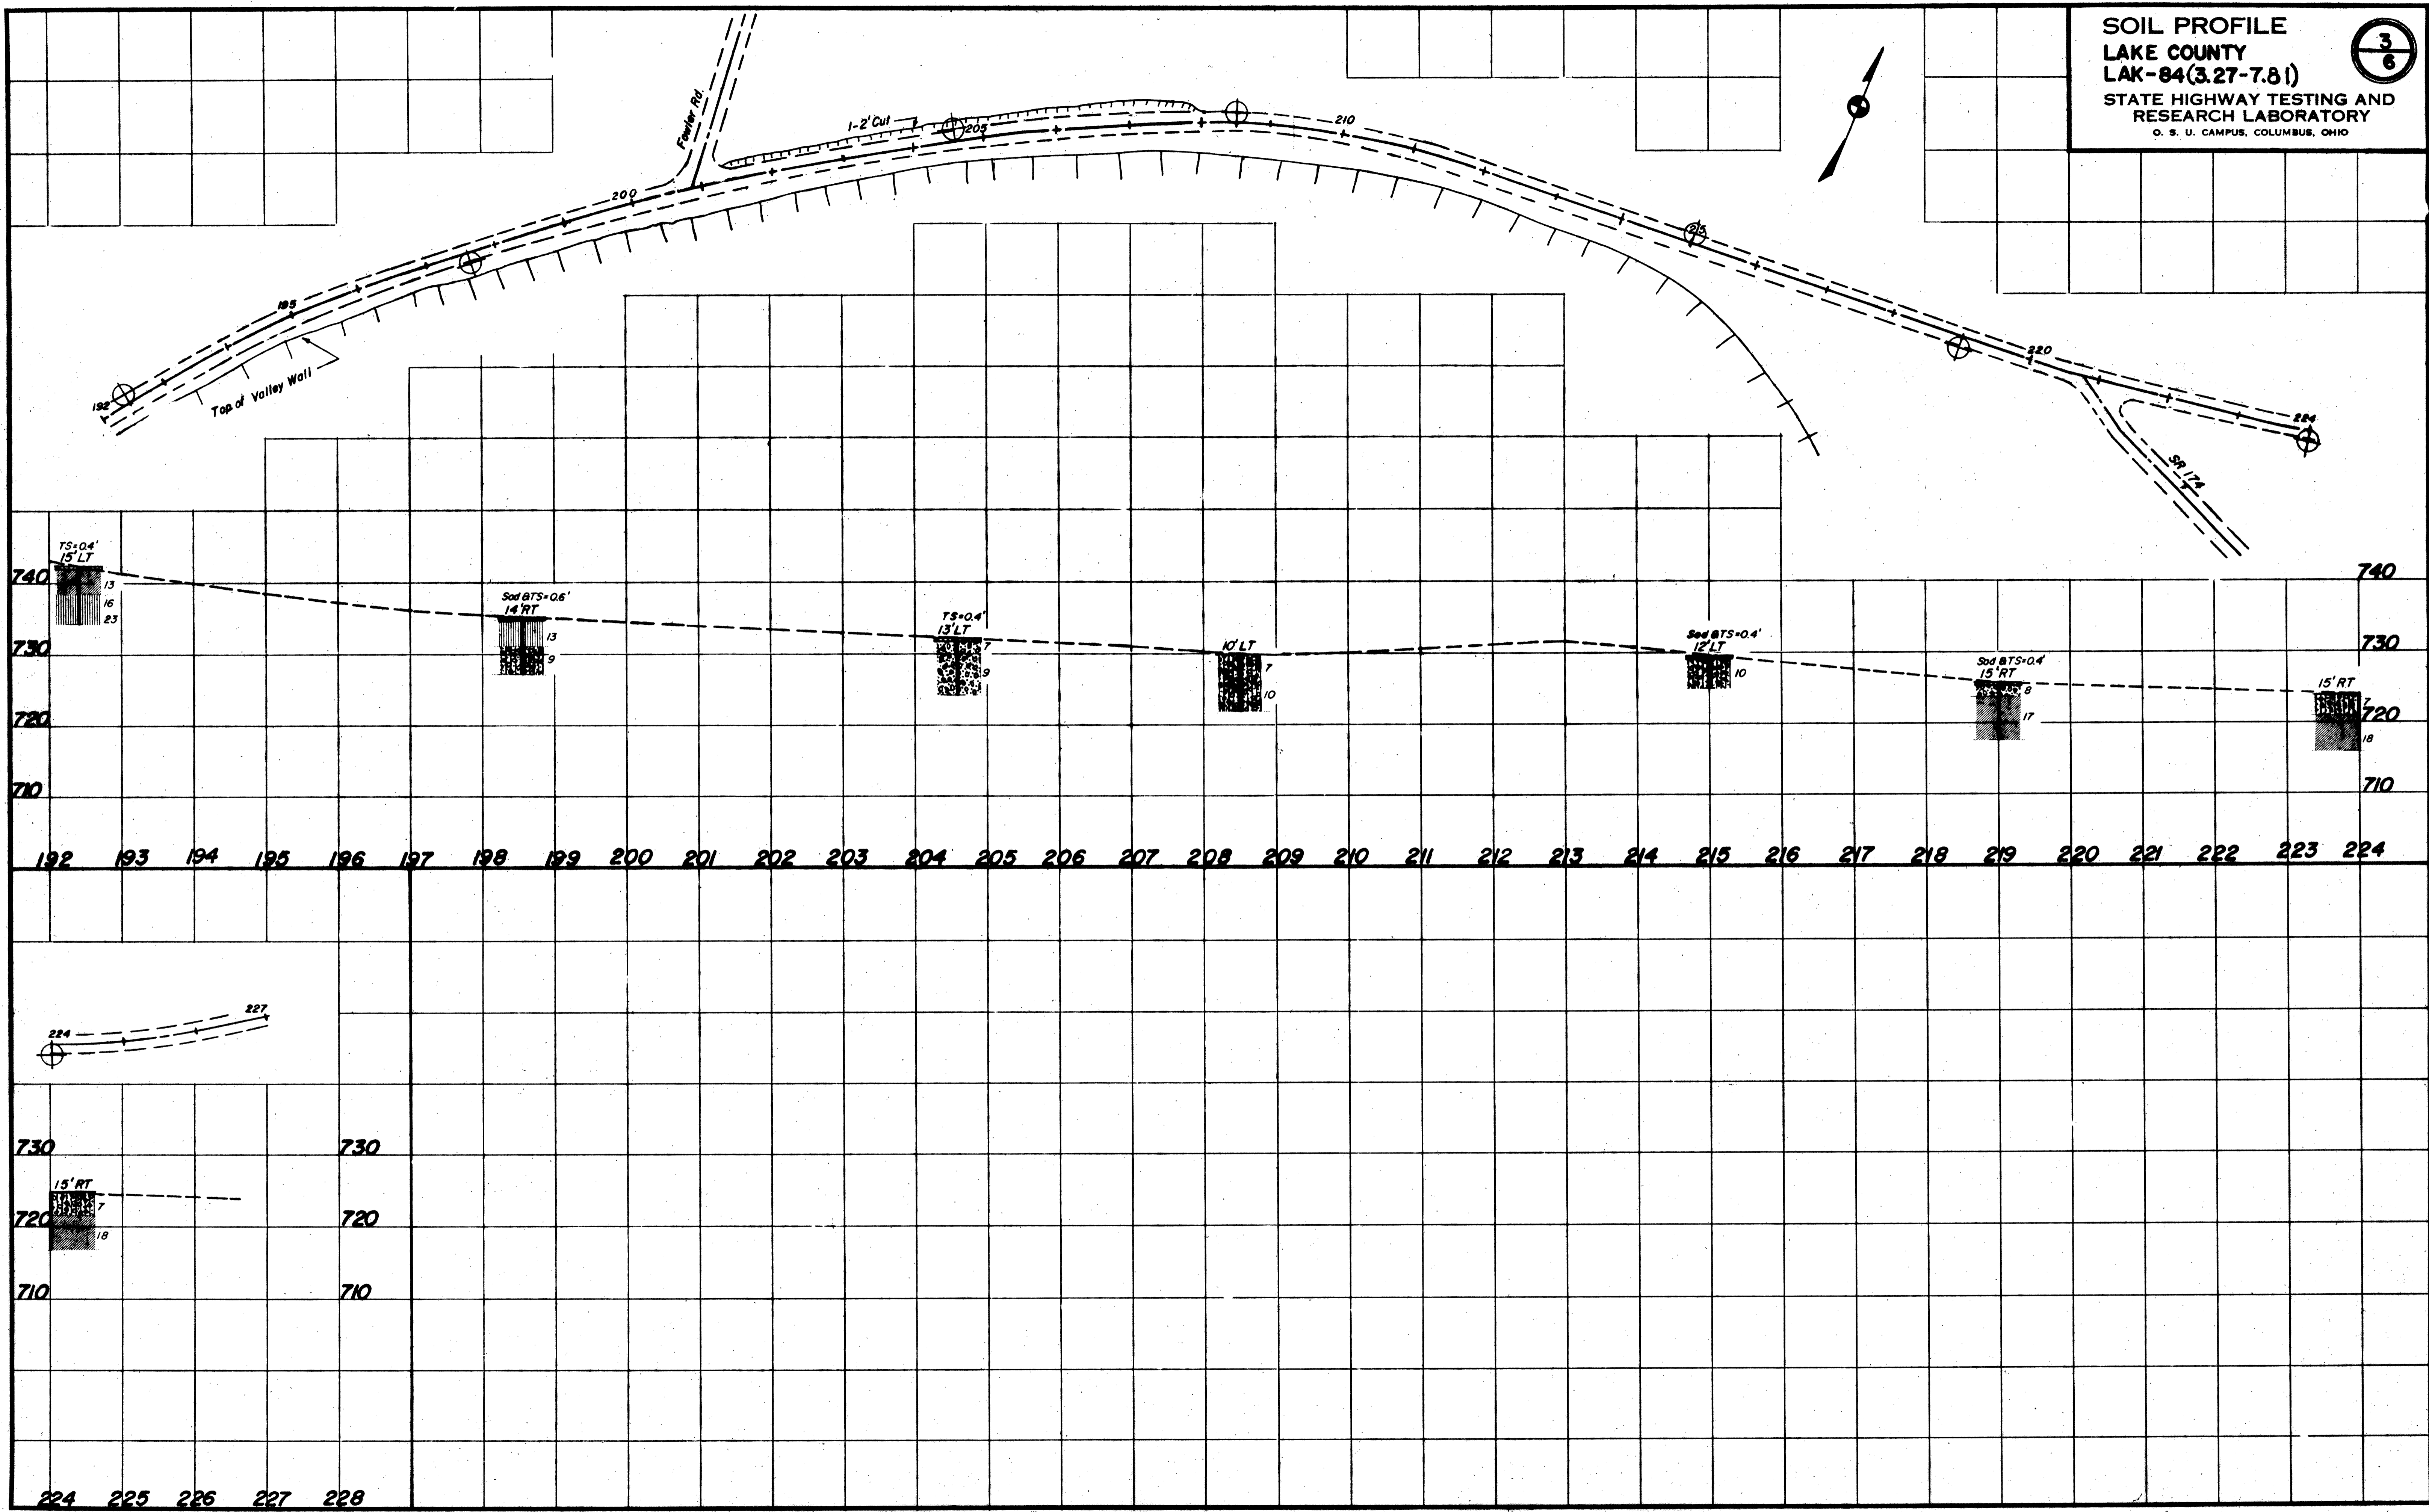

740
 730
 720
 710

192 193 194 195 196 197 198 199 200 201 202 203 204 205 206 207 208 209 210 211 212 213 214 215 216 217 218 219 220 221 222 223 224

740
 730
 720
 710

224 225 226 227 228

730
 720
 710

730
 720
 710