


B.M.#2... R.R. SPIKE SET IN C.E.I. POLE #591282  
 STA. 239+47, 255' W. OF C.E. ADJ. ELEV.=712.587

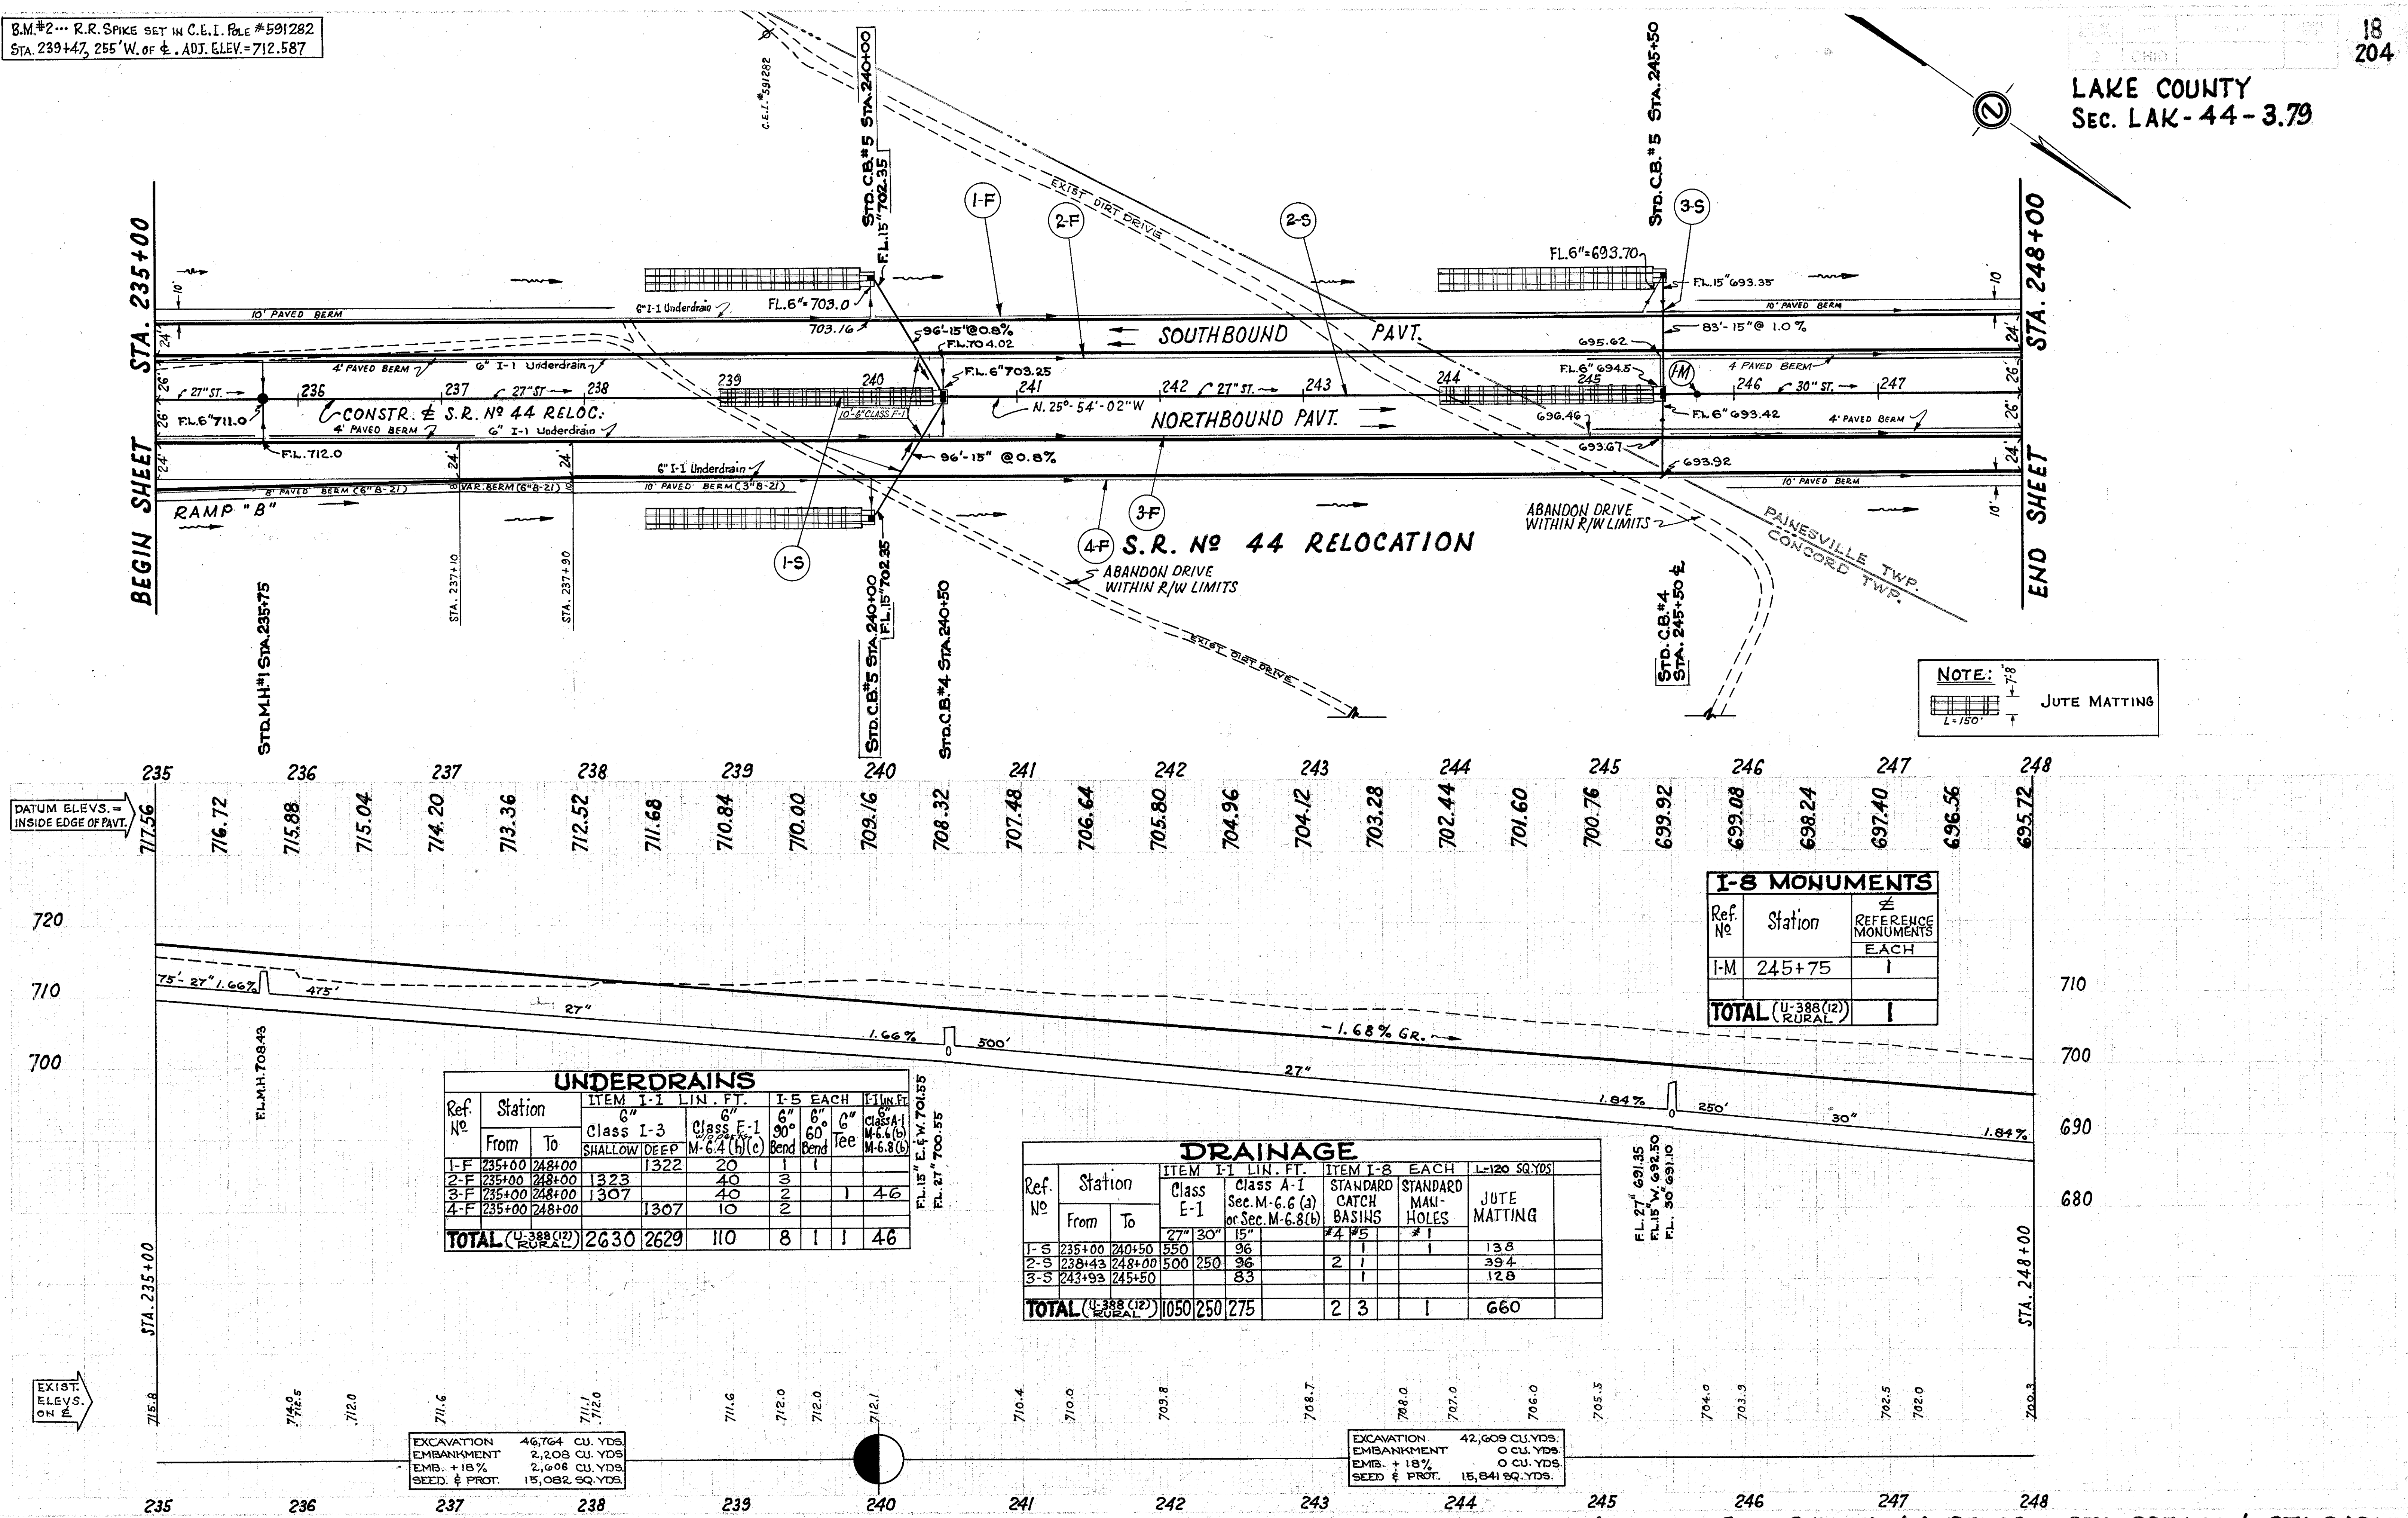

NOTE:  
 JUTE MATTING  
 L=150'

I-8 MONUMENTS		
Ref. No	Station	REFERENCE MONUMENTS EACH
I-M	245+75	1
<b>TOTAL (U-388 (12) RURAL)</b>		<b>1</b>

Ref. No	Station	ITEM I-1 LIN. FT.						ITEM I-5 EACH	ITEM I-8 EACH	L-120 SQ. YDS
		Class I-3		Class E-1		90° Bend	60° Bend			
		SHALLOW	DEEP	M-6.4	(h)(c)				M-6.6(b)	M-6.8(b)
1-F	235+00 to 248+00			20	1					
2-F	235+00 to 248+00	1323	1322	40	3					
3-F	235+00 to 248+00	1307		40	2			1	4	6
4-F	235+00 to 248+00		1307	10	2					
<b>TOTAL (U-388 (12) RURAL)</b>		<b>2630</b>	<b>2629</b>	<b>110</b>	<b>8</b>	<b>1</b>	<b>1</b>	<b>46</b>		

Ref. No	Station	ITEM I-1 LIN. FT.			ITEM I-8 EACH		L-120 SQ. YDS
		Class E-1	Class A-1	Sec. M-6.6 (a) or Sec. M-6.8 (b)	STANDARD CATCH BASINS	STANDARD MAN-HOLES	
1-S	235+00 to 240+50	550	96		1	138	
2-S	238+43 to 248+00	500	250	96	2	394	
3-S	243+93 to 245+50		83		1	128	
<b>TOTAL (U-388 (12) RURAL)</b>		<b>1050</b>	<b>250</b>	<b>275</b>	<b>2</b>	<b>3</b>	<b>660</b>

EXCAVATION	46,764	CU. YDS.
EMBANKMENT	2,203	CU. YDS.
EMB. + 15%	2,608	CU. YDS.
SEED & PROT.	15,082	SQ. YDS.

EXCAVATION	42,609	CU. YDS.
EMBANKMENT	0	CU. YDS.
EMB. + 15%	0	CU. YDS.
SEED & PROT.	15,841	SQ. YDS.

PLAN & PROFILE ... S.R. No 44 RELOC. ... STA. 235+00 to STA. 248+00