


LAKE COUNTY
LAK - 44 - 3.79

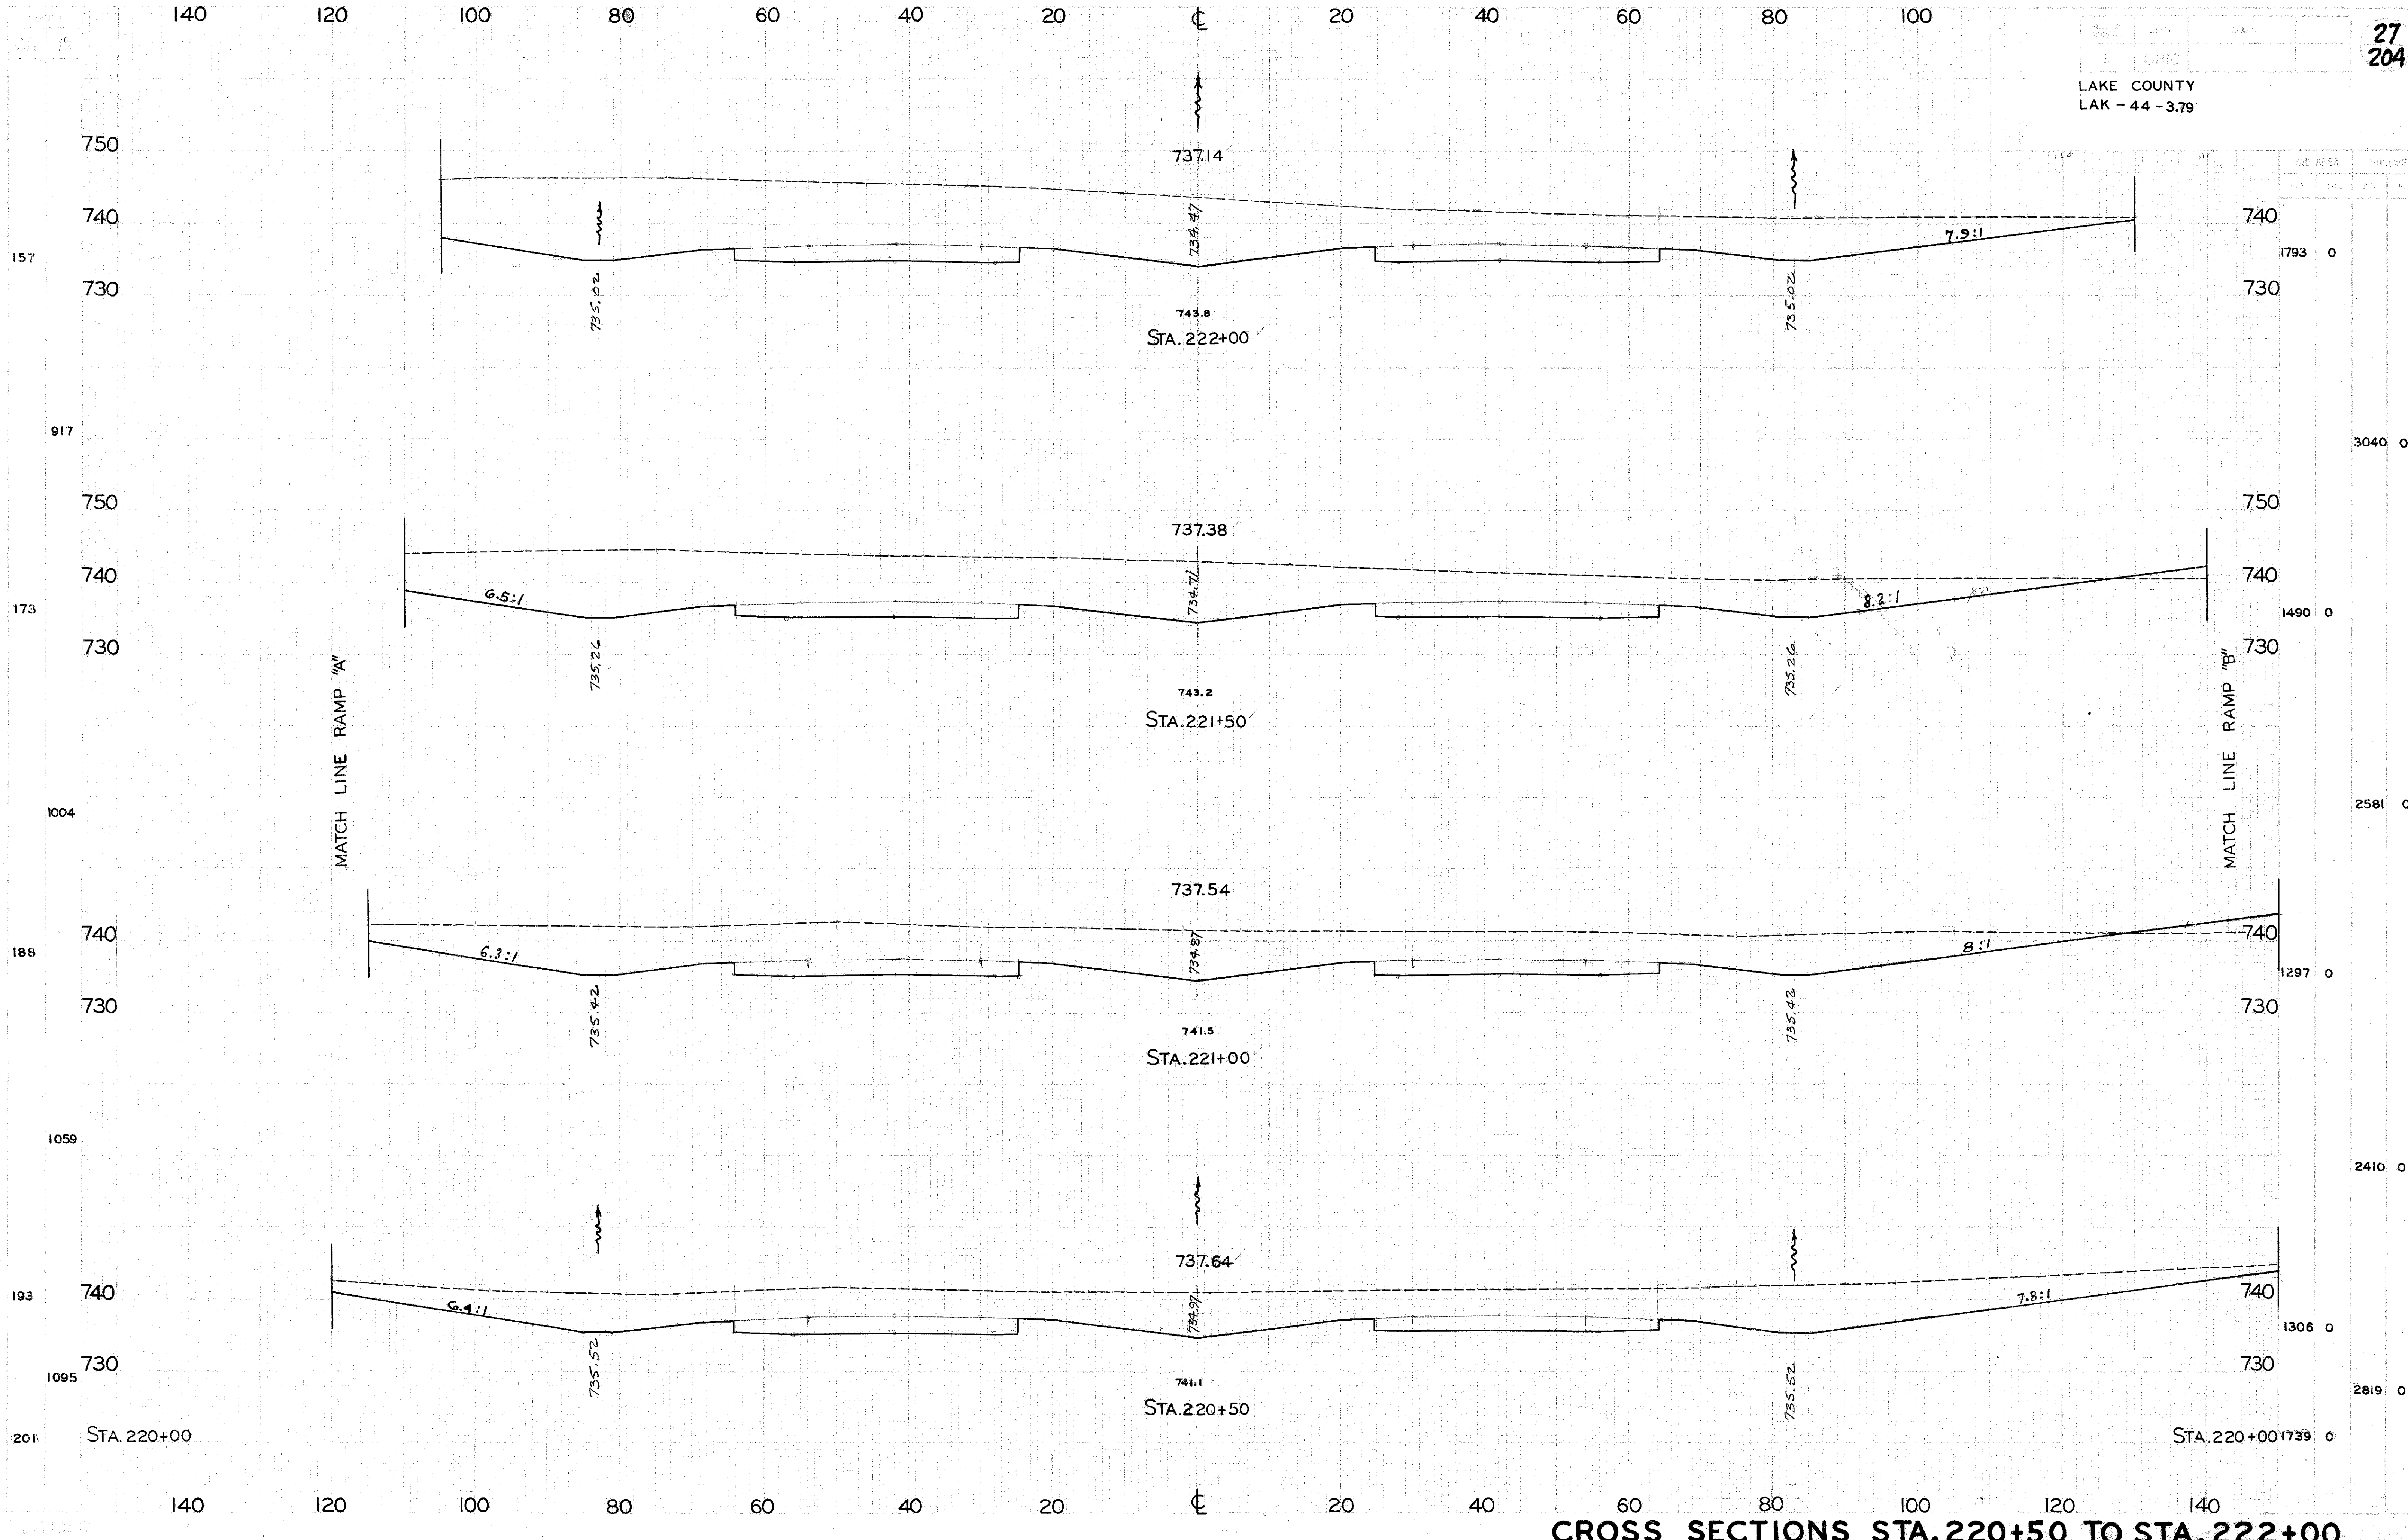

CROSS SECTIONS STA. 220+50 TO STA. 222+00