


LAKE COUNTY
LAK.- 44 - 3.79

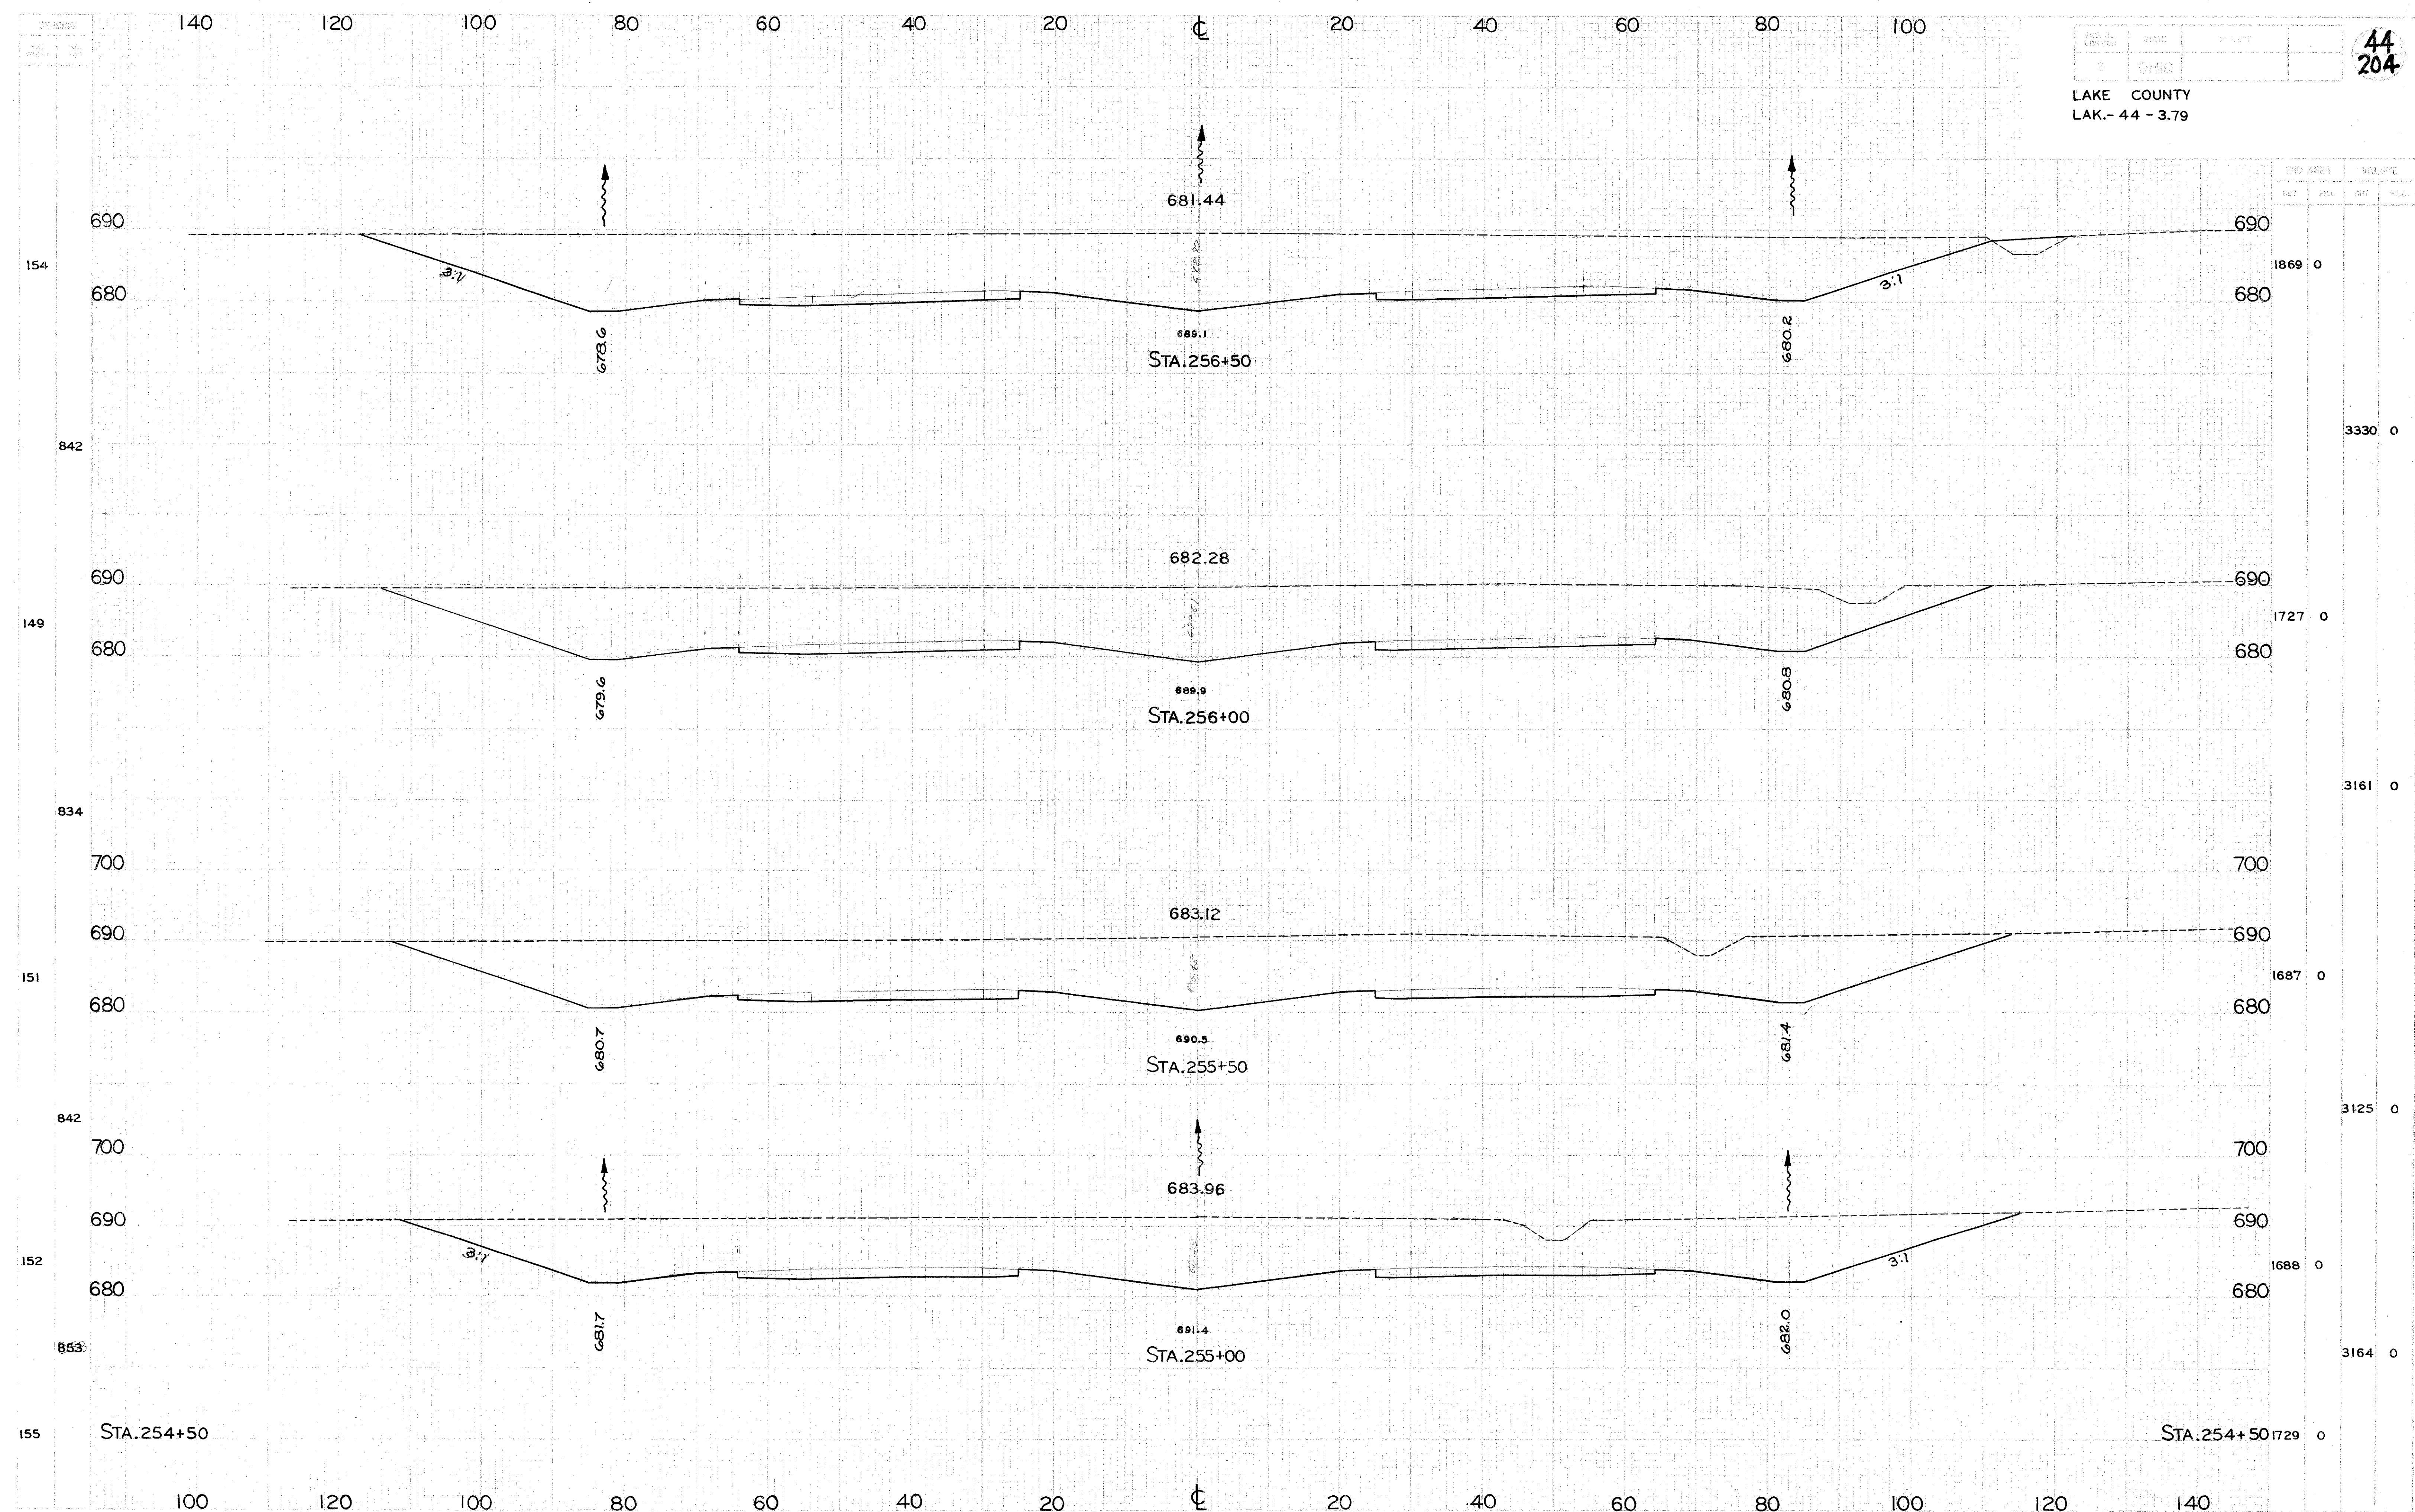

CROSS SECTIONS STA.255+00 TO STA.256+50