


DITCH: 0' BOTTOM AT STA. 272+75, 6' FT. TO 4' BOTTOM AT STA. 273+10, 75' FT.

DITCH: 0' BOTTOM AT STA. 272+09, 6' FT. TO 4' BOTTOM AT STA. 272+50, 75' FT. (SEE SITE PLAN)

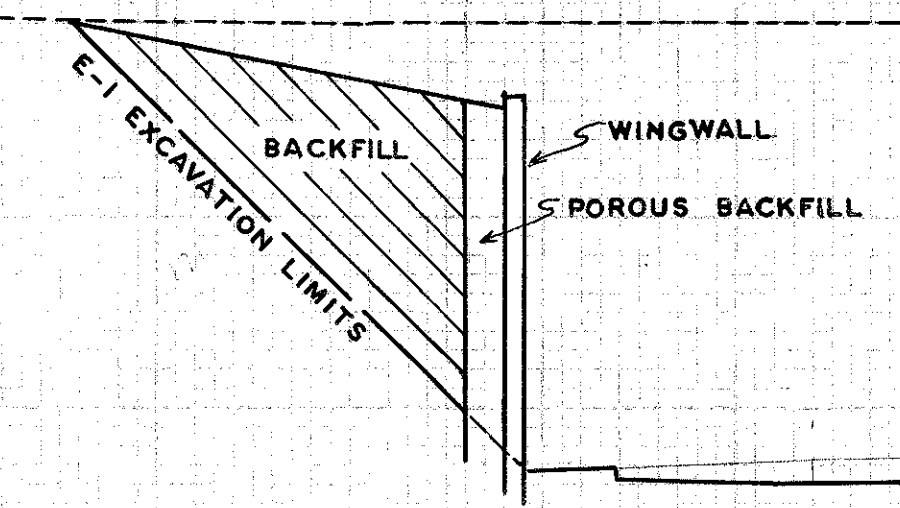

CROSS SECTIONS STA. 272+50 TO STA. 273+50