

140

120

100

80

60

40

20

0

20

40




60

80

100

LAKE COUNTY
LAK. - 44-3.79

54
204

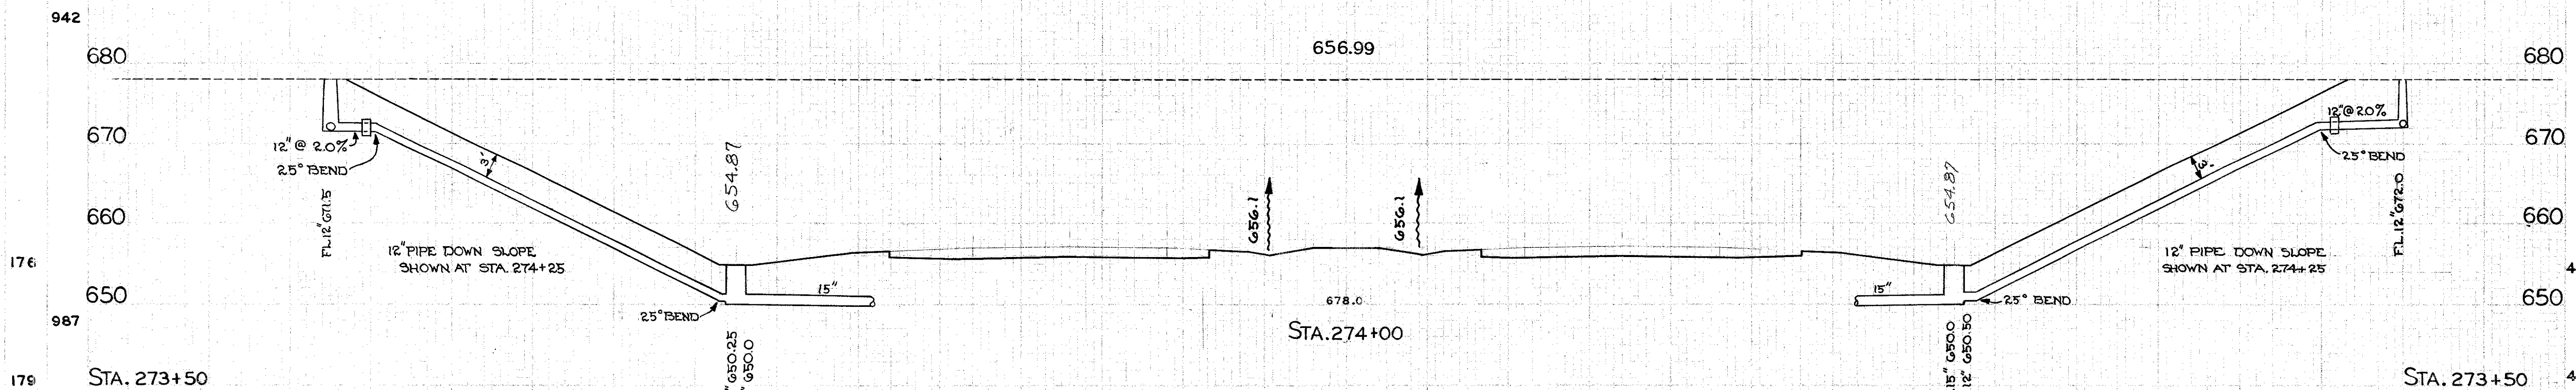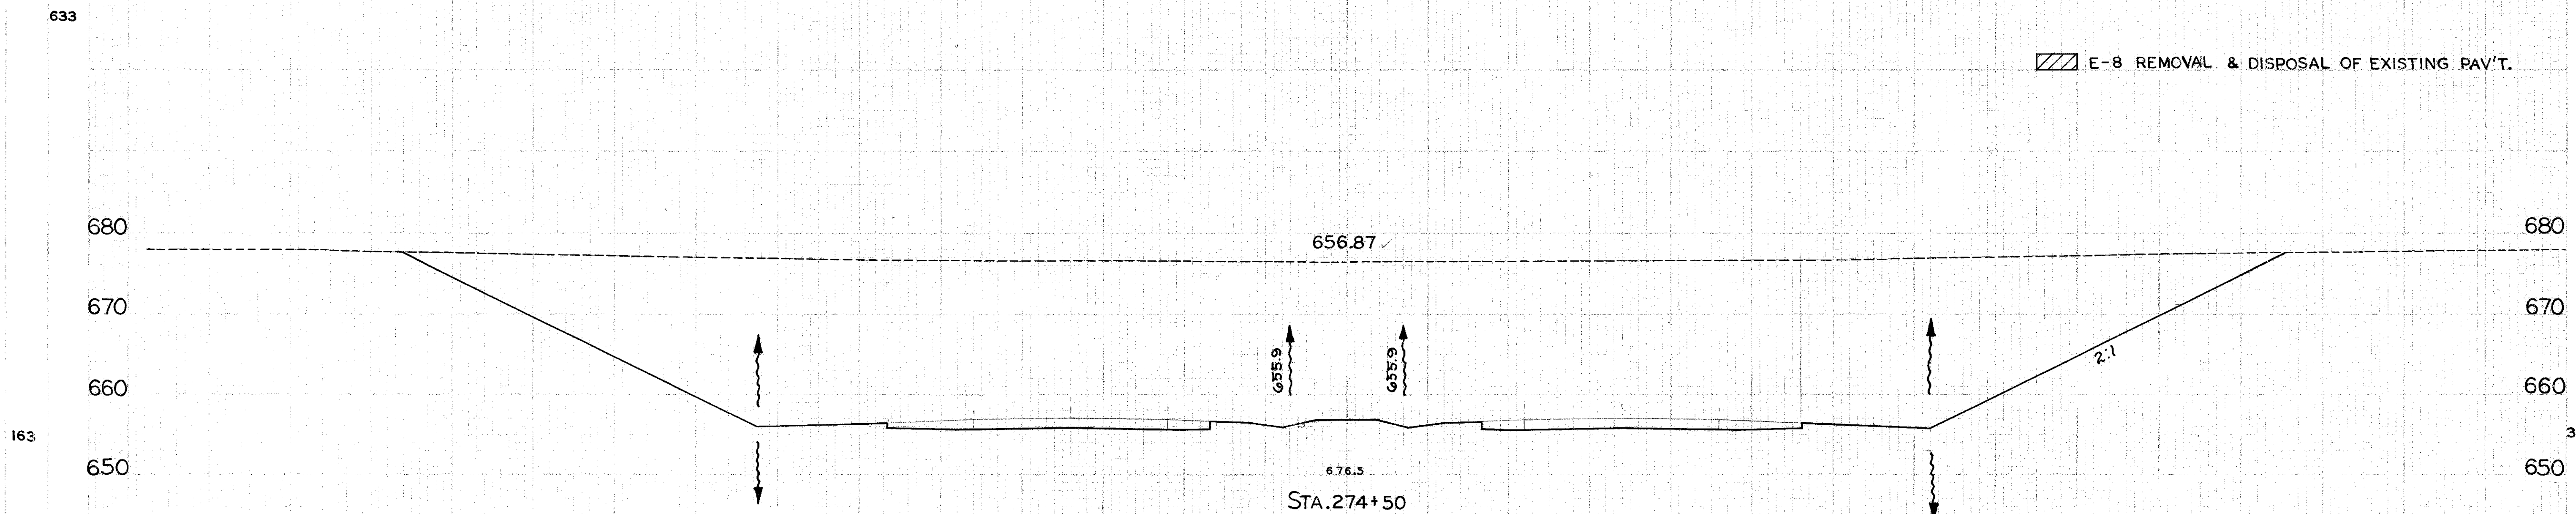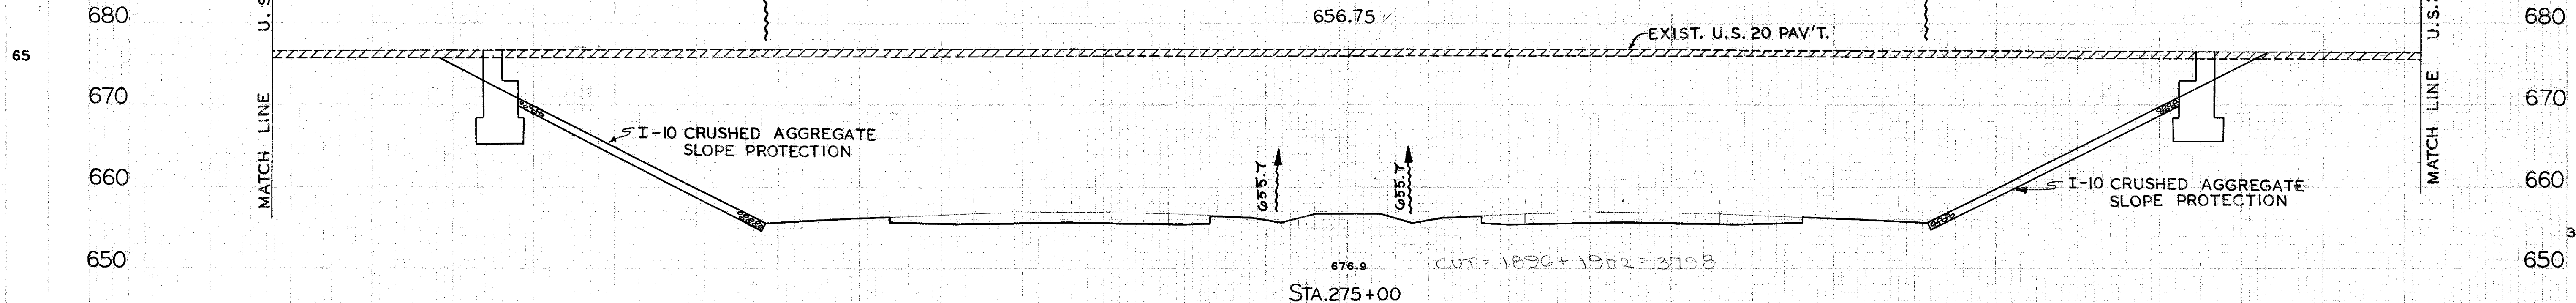

CROSS SECTIONS STA. 274+00 TO STA. 275+00