
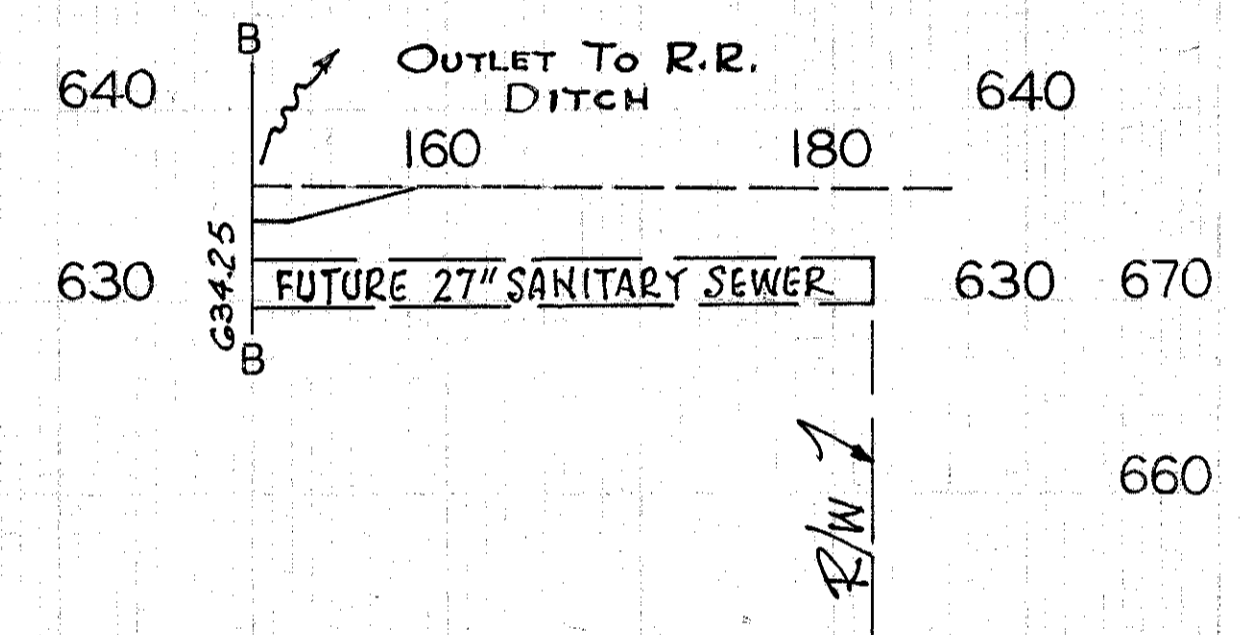


E-3 CHANNEL EXCAVATION		
STATION	END AREA	VOLUME
310+65	34	
		19
310+50	34	
		81
310+00	53	
		91
309+50	45	
SEE NOTE		100

NOTE: ESTIMATED CHANNEL EXCAVATION FOR INTERSECTING CHANNELS

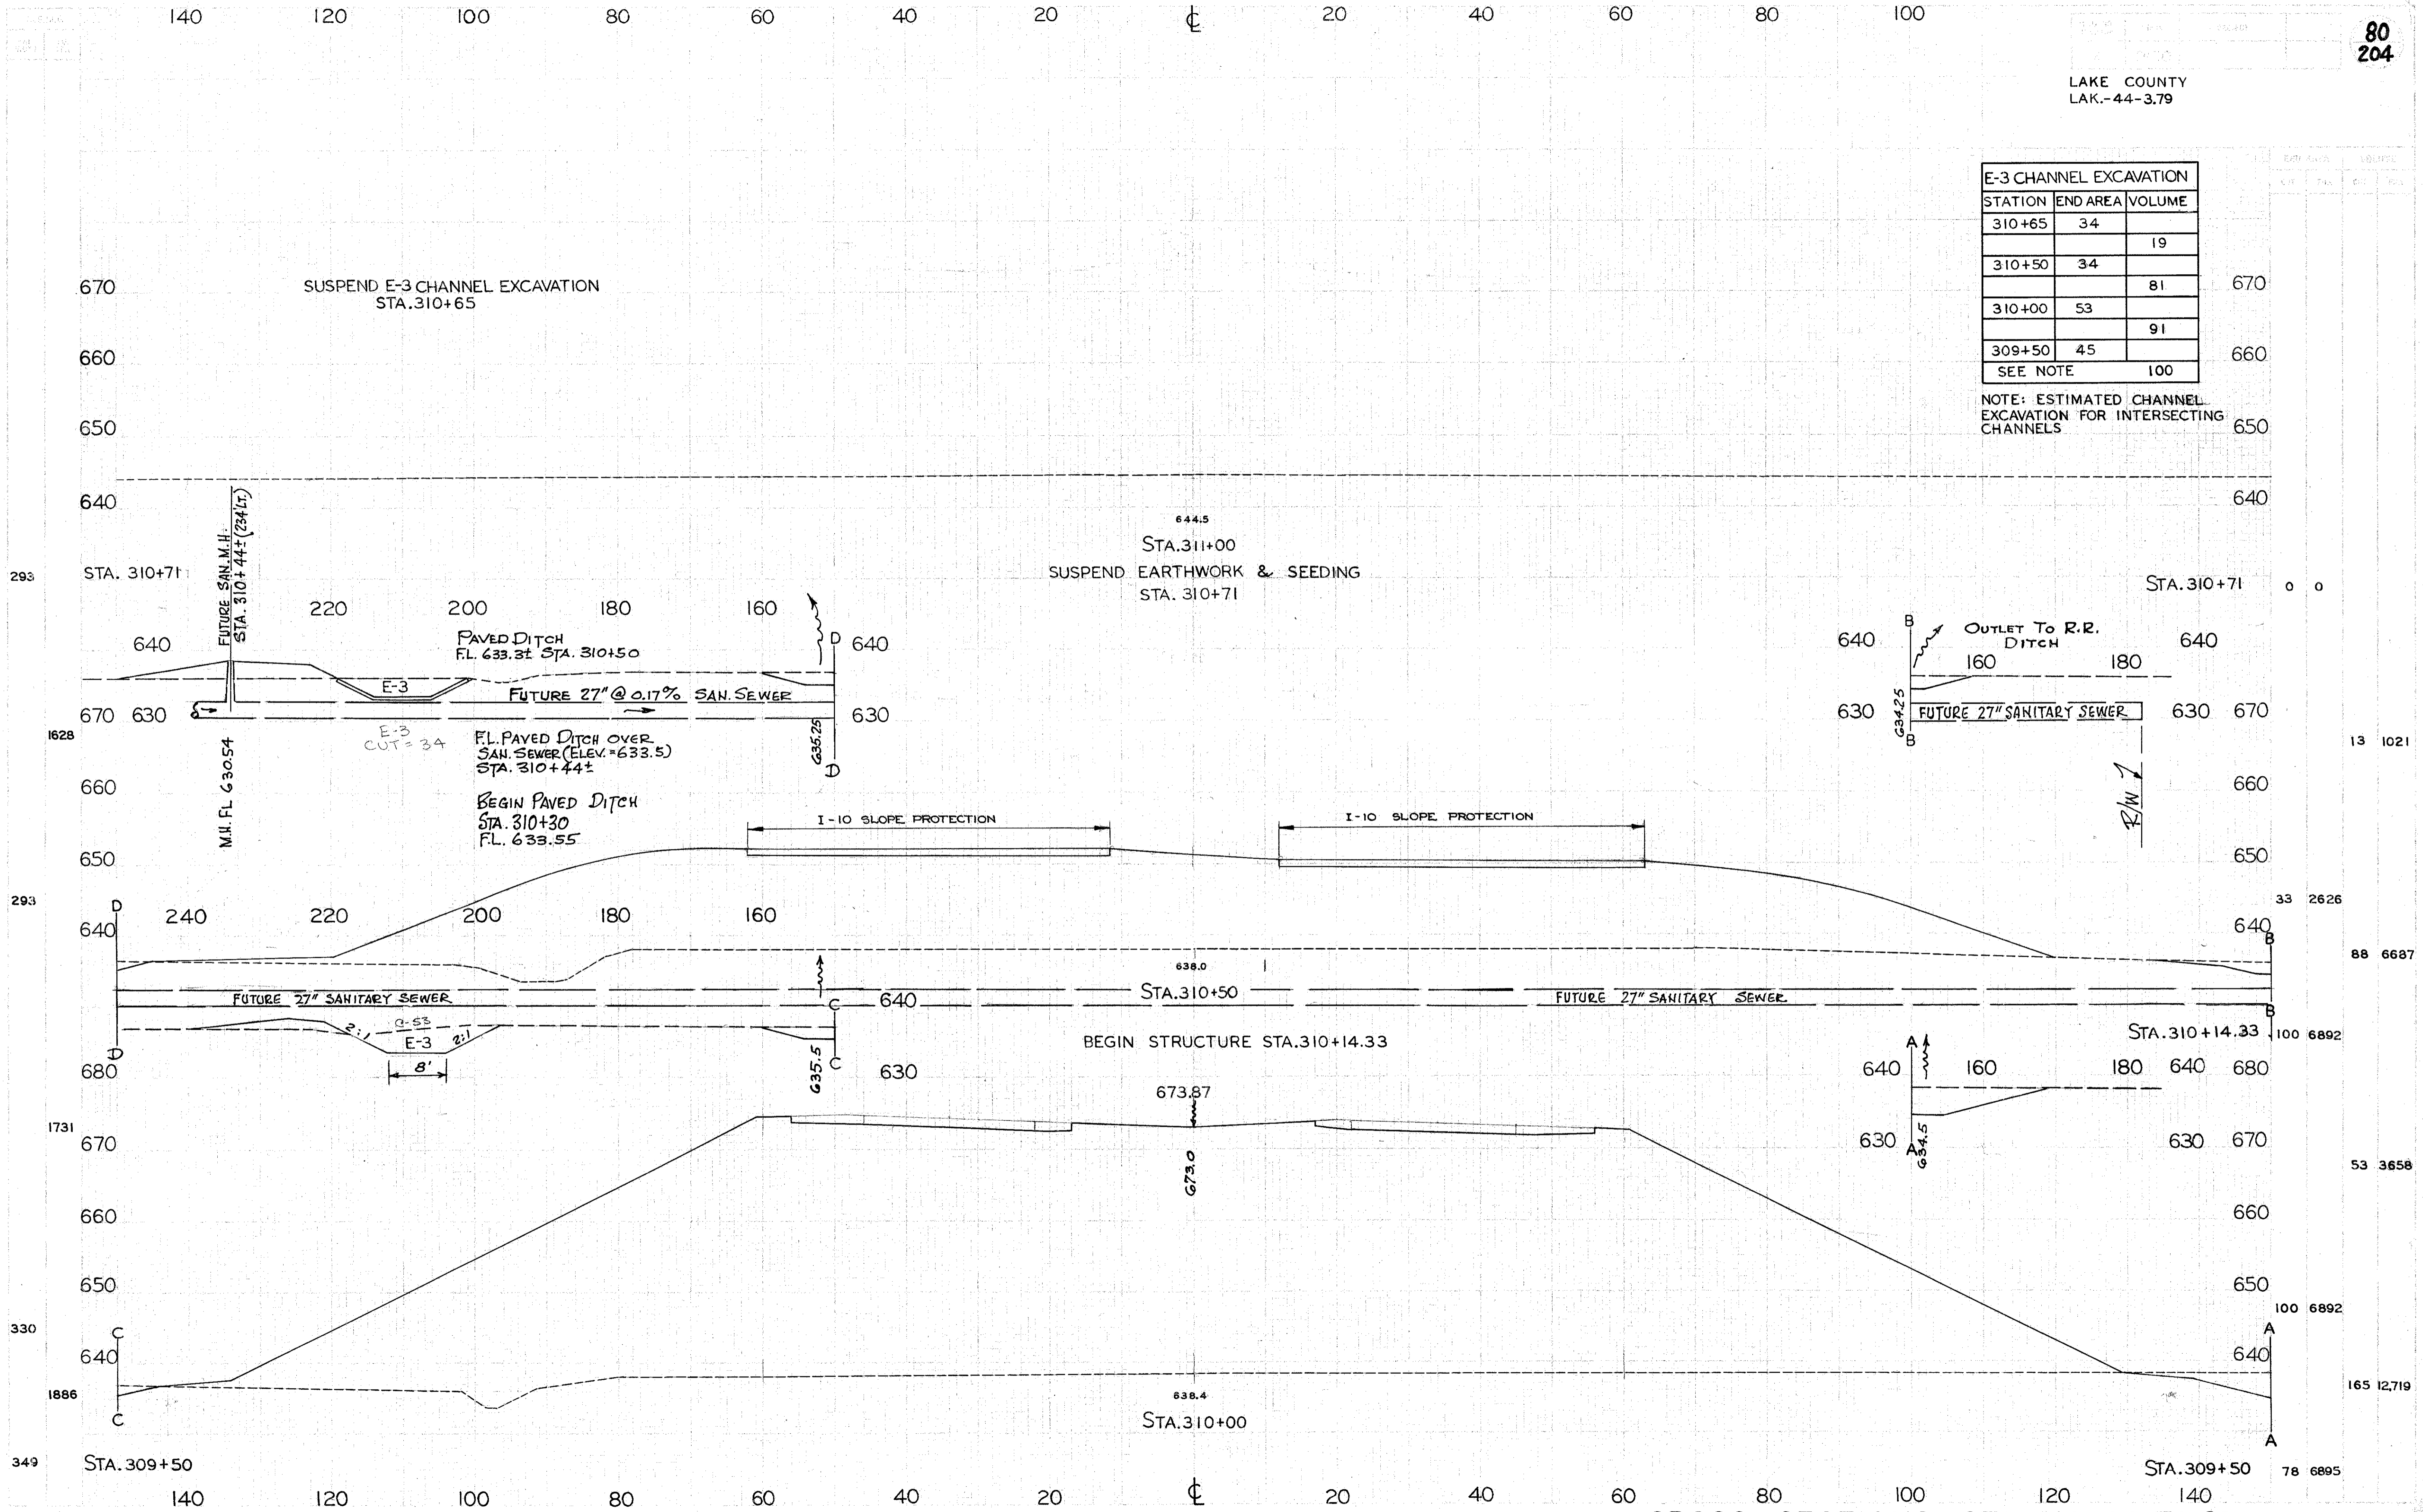

CROSS SECTIONS STA. 310+00 TO STA. 311+00