


SEEDING
END SQ.
WIDTH YDS.

PROJECT NO.	DATE	PROJECT
2	04/10	

86
204

LAKE COUNTY
LAK-44-379

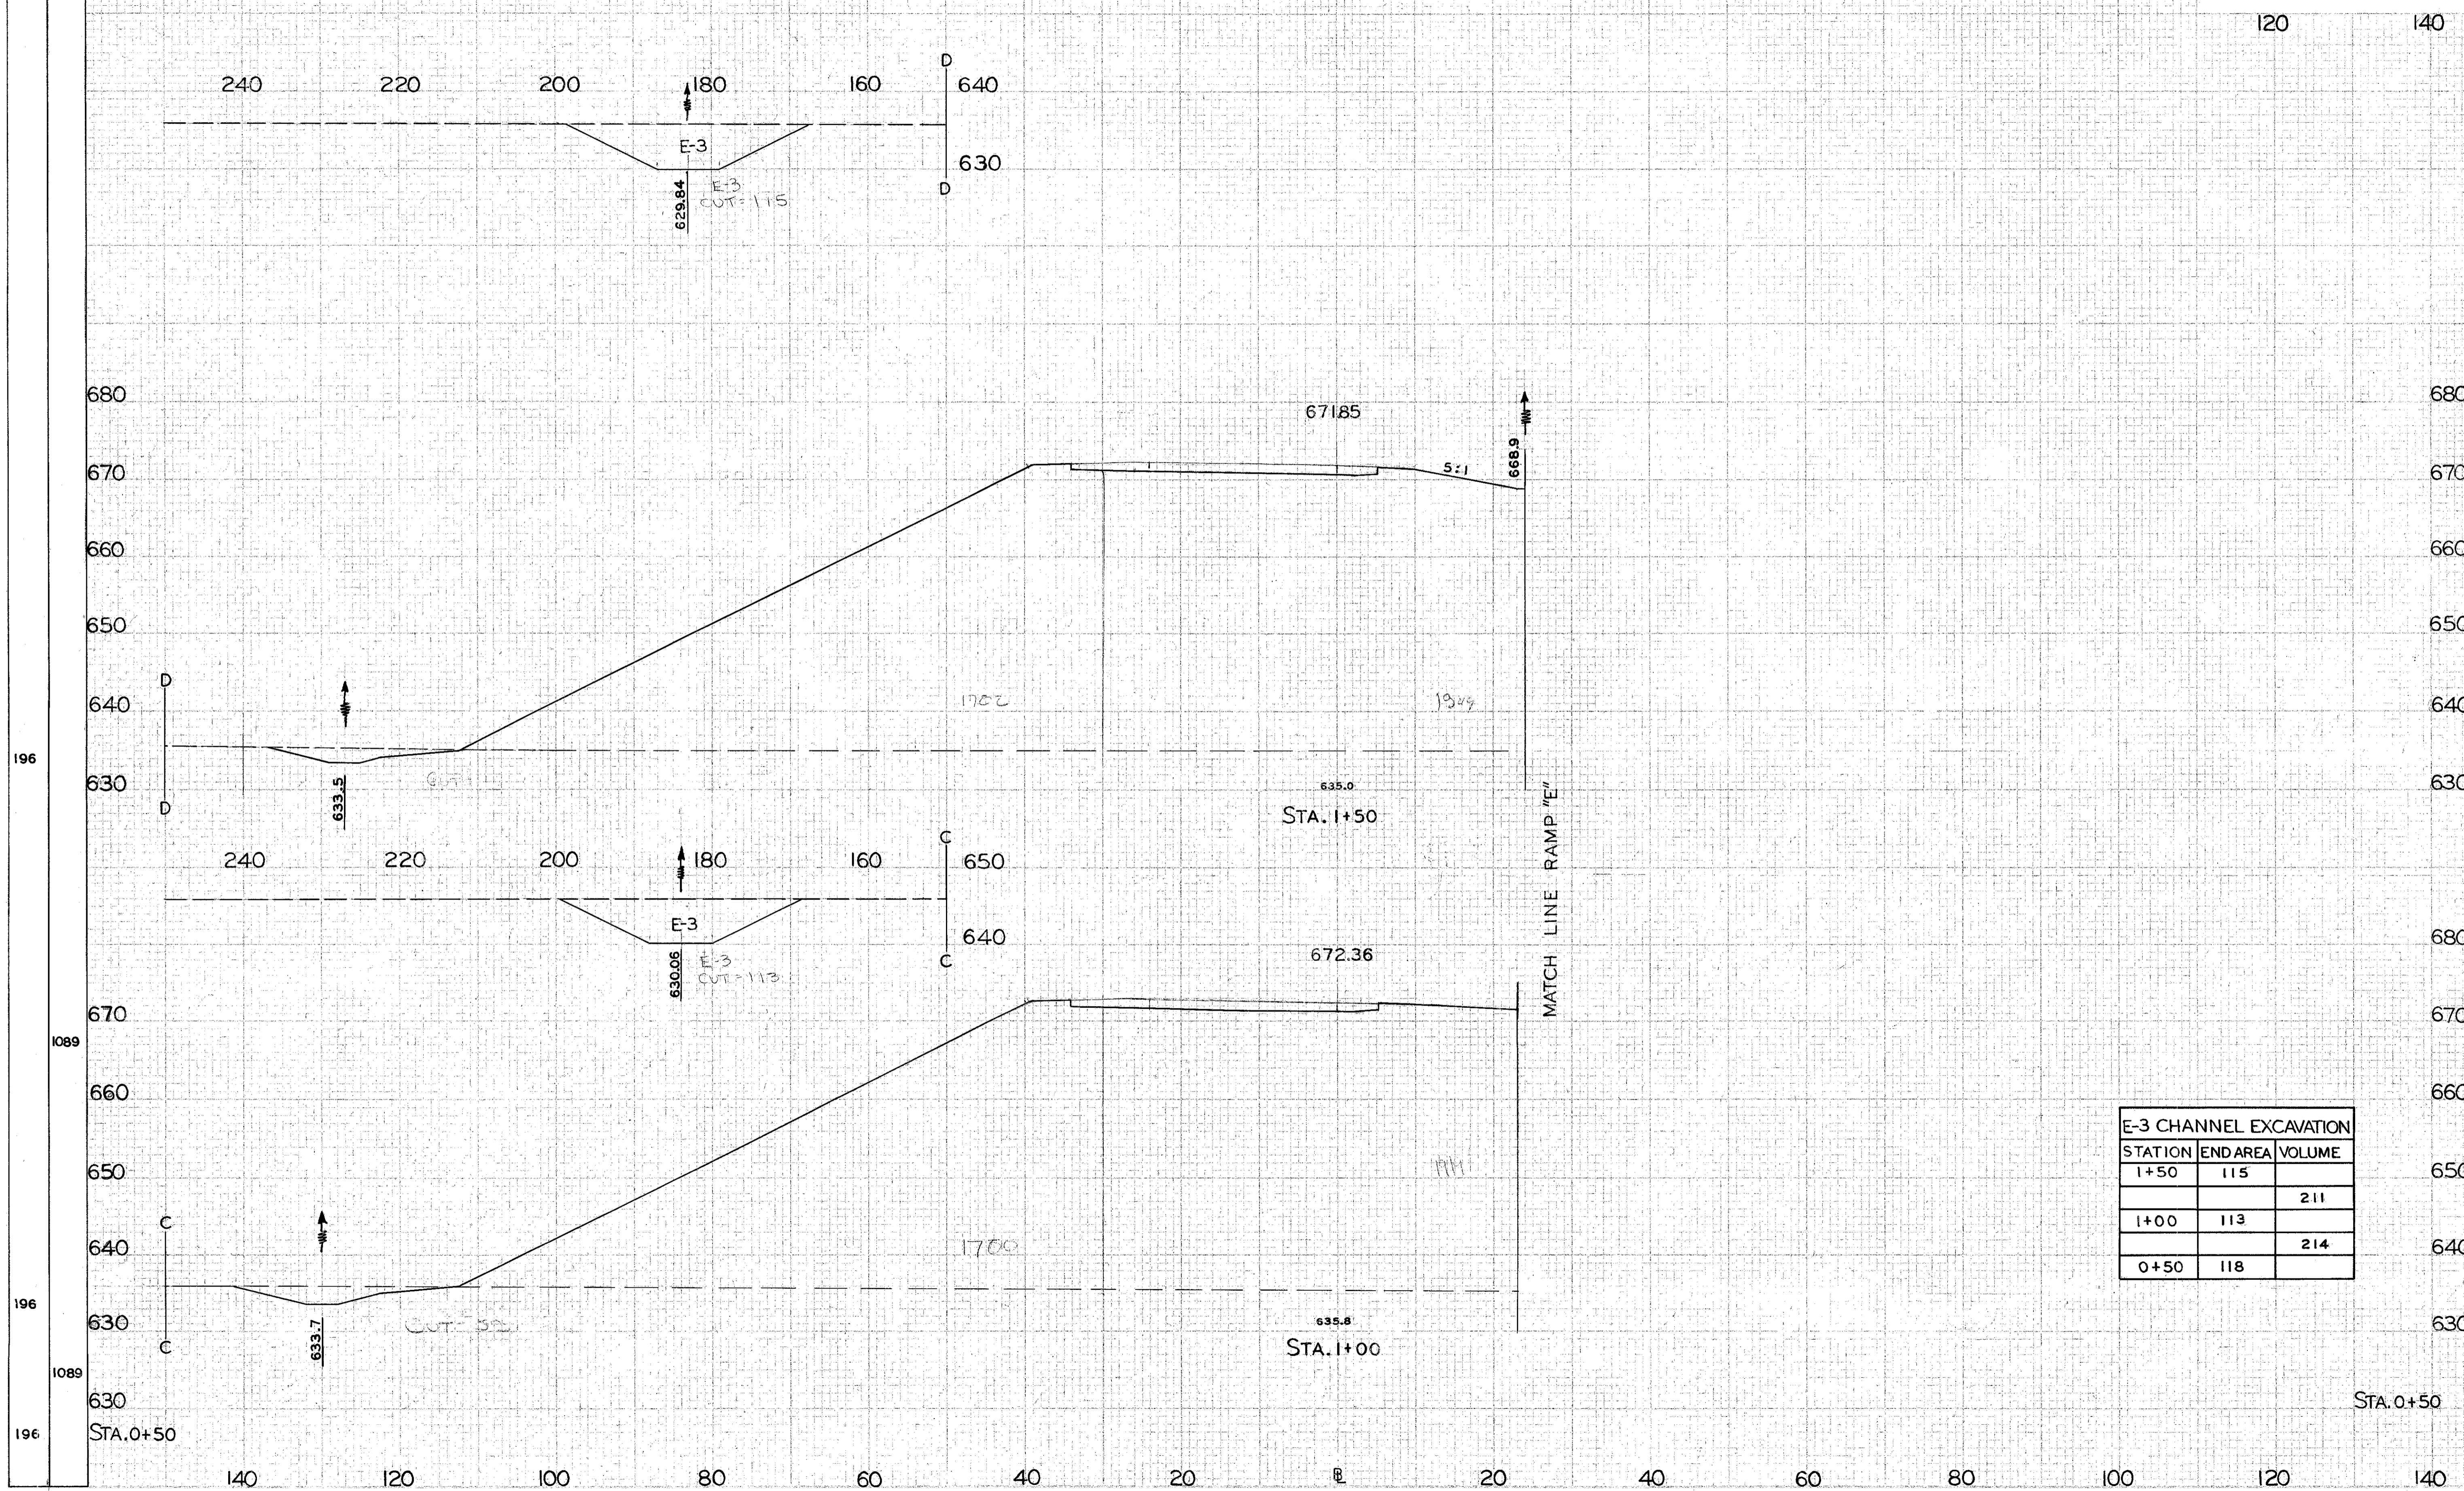

END AREA		VOLUME	
CUT	FILL	CUT	FILL
26	3651	60	6741
39	3629	59	6748
25	3659		

STATION	END AREA	VOLUME
1+50	115	211
1+00	113	214
0+50	118	214

RAMP "G" STA. 1+00 TO STA. 1+50