


SEEDING
END SQ.
WIDTH YDS.

FED. ROAD DISTRICT STATE PROJECT
2 OHIO

89
204

LAKE COUNTY
LAK.-44-3.79

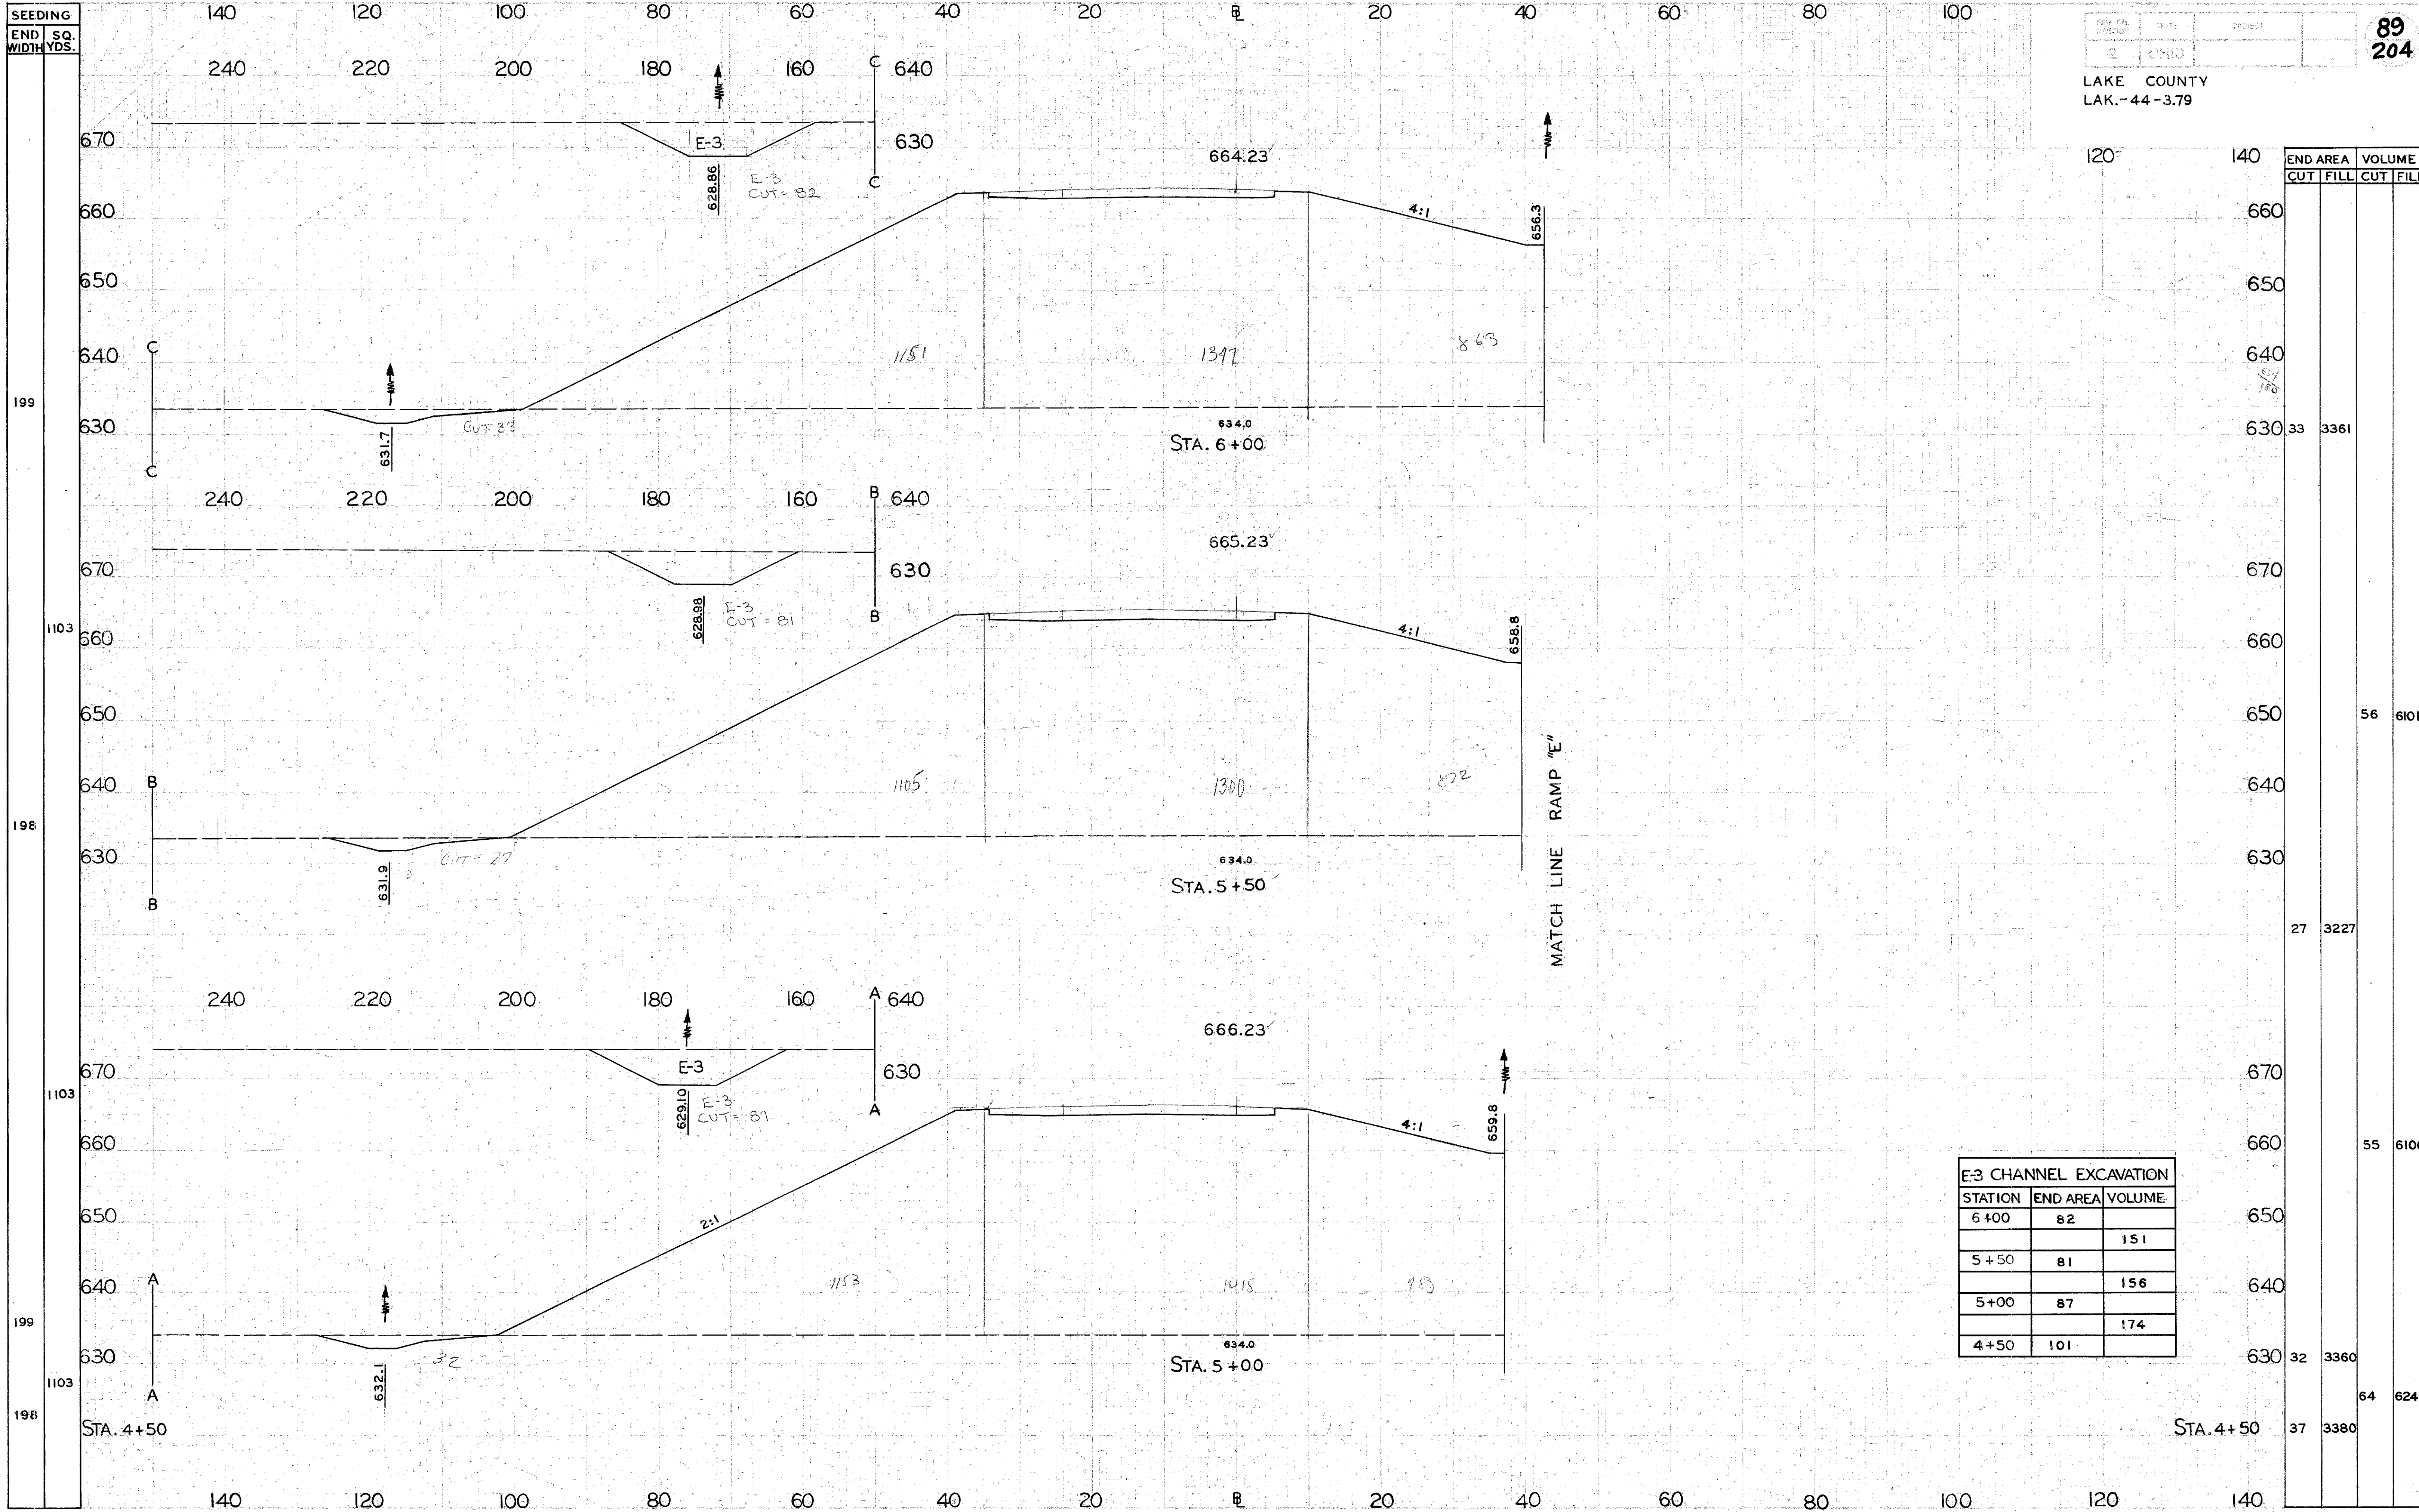

E-3 CHANNEL EXCAVATION		
STATION	END AREA	VOLUME
6+00	82	151
5+50	81	156
5+00	87	174
4+50	101	

END AREA	VOLUME	
	CUT	FILL
33	3361	
27	3227	56
32	3360	64
37	3380	6241

RAMP "G" STA. 5+00 TO STA. 6+00