


SEEDING
END WIDTH SQ YDS

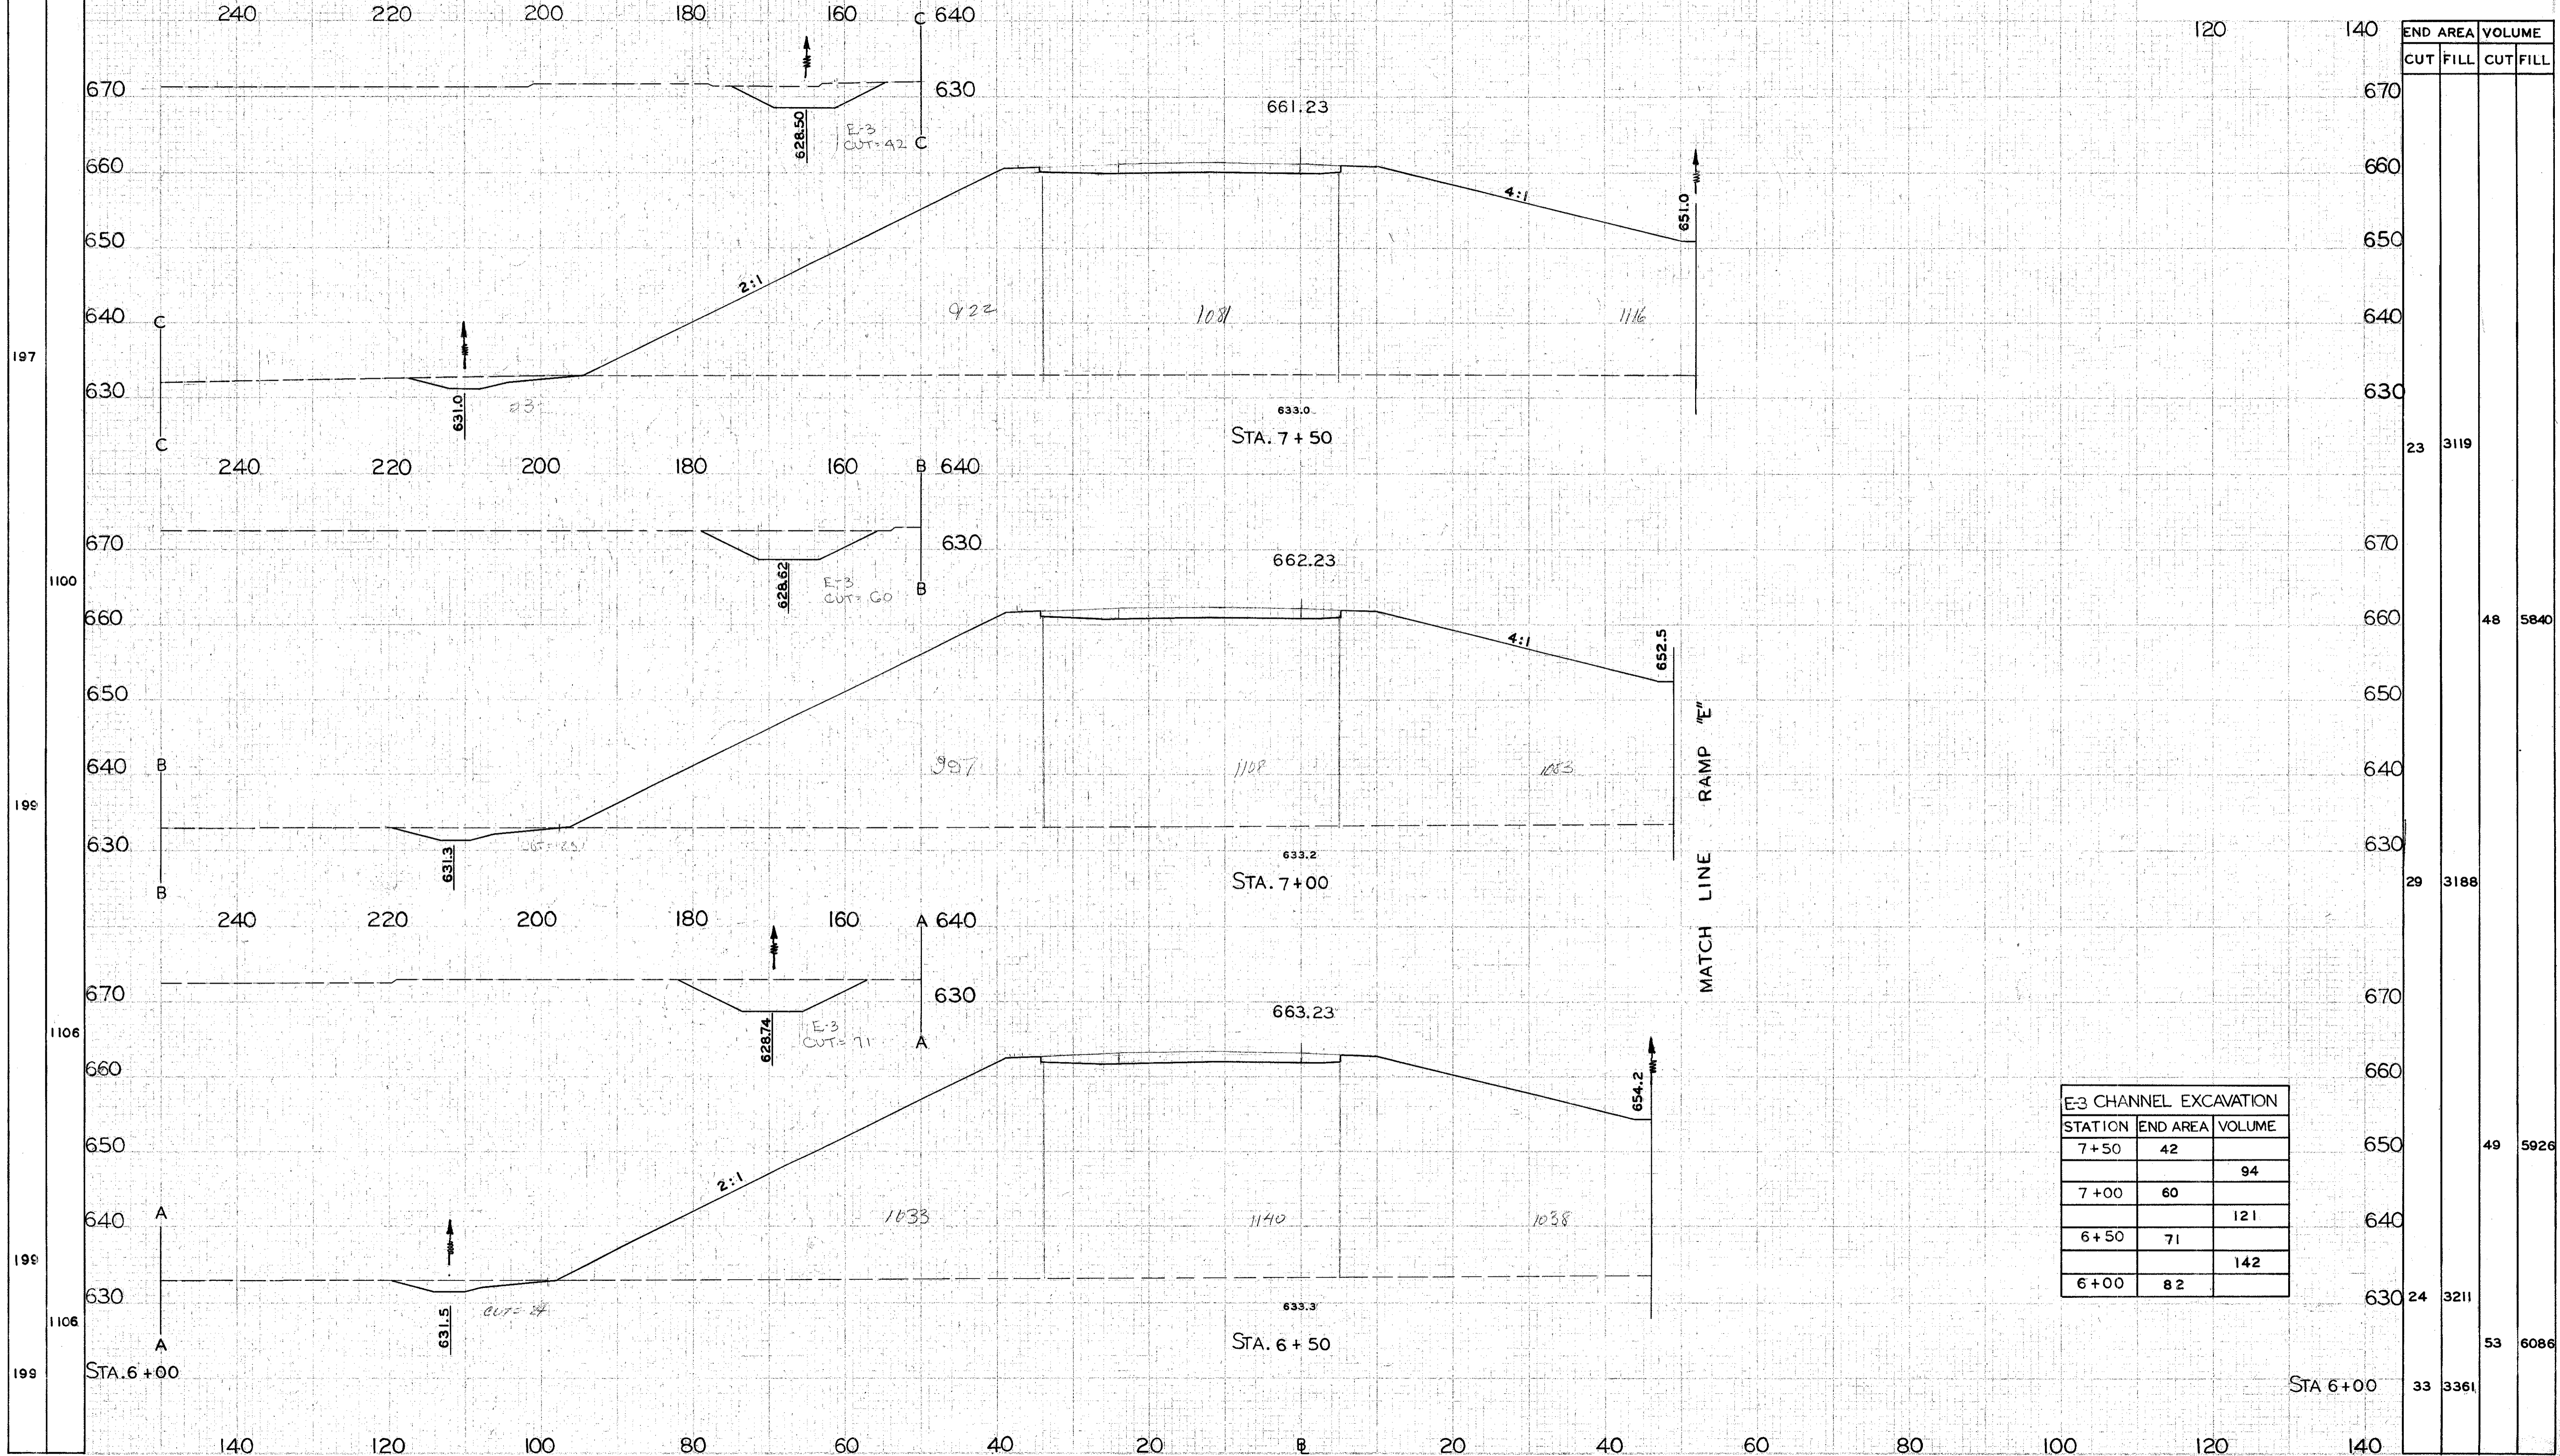

STATION	END AREA		VOLUME	
	CUT	FILL	CUT	FILL
7+50	42		49	5926
7+00	60			
6+50	71			
6+00	82		24	3211
STA 6+00	33	3361	53	6086

STATION	END AREA	VOLUME
7+50	42	94
7+00	60	121
6+50	71	142
6+00	82	

RAMP "G" STA. 6+50 TO STA. 7+50