


60 40 20 0 20 40 60 80 100 120 140 160

LAKE COUNTY  
LAK. 44-3.79

100  
204

E-3 CHANNEL  
EXCAVATION

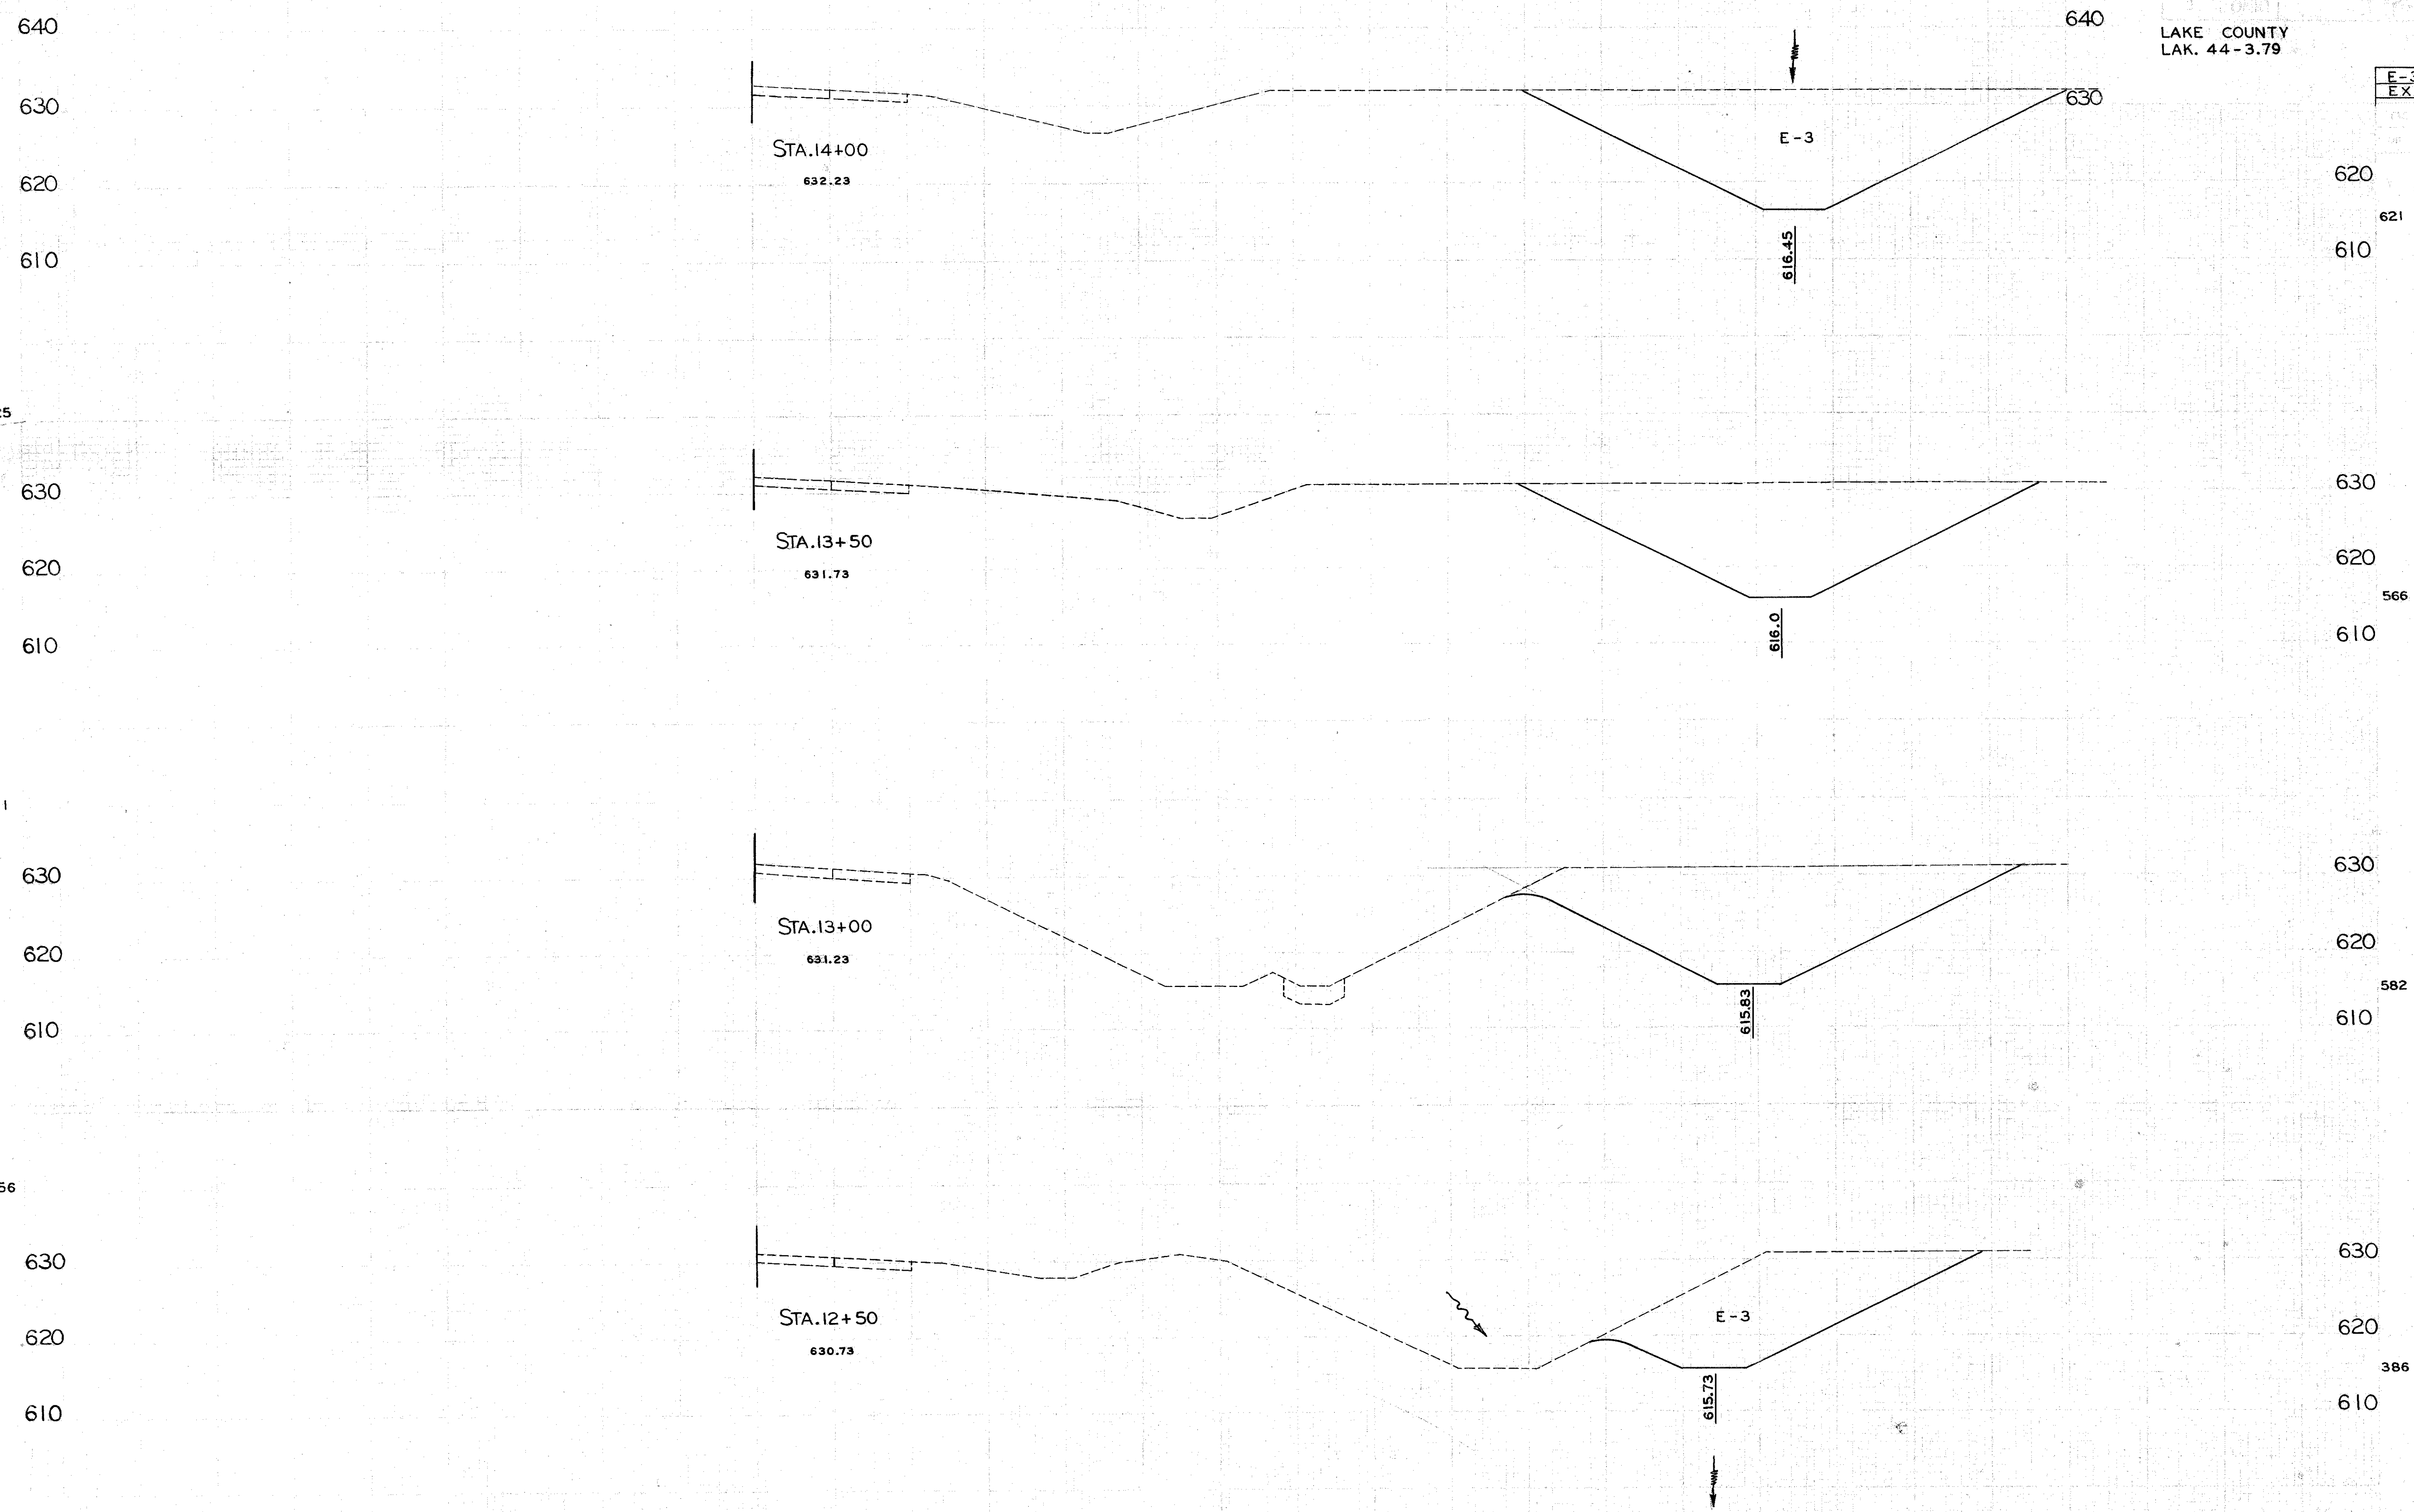

STA. 12+00 o  
RAMP "F" STA. 12+50 TO STA. 14+00

60 40 20 0 20 40 60 80 100 120 140 160