


SEEDING  
END SQ.  
WIDTH YDS.

LAKE COUNTY  
LAK - 44-3.79

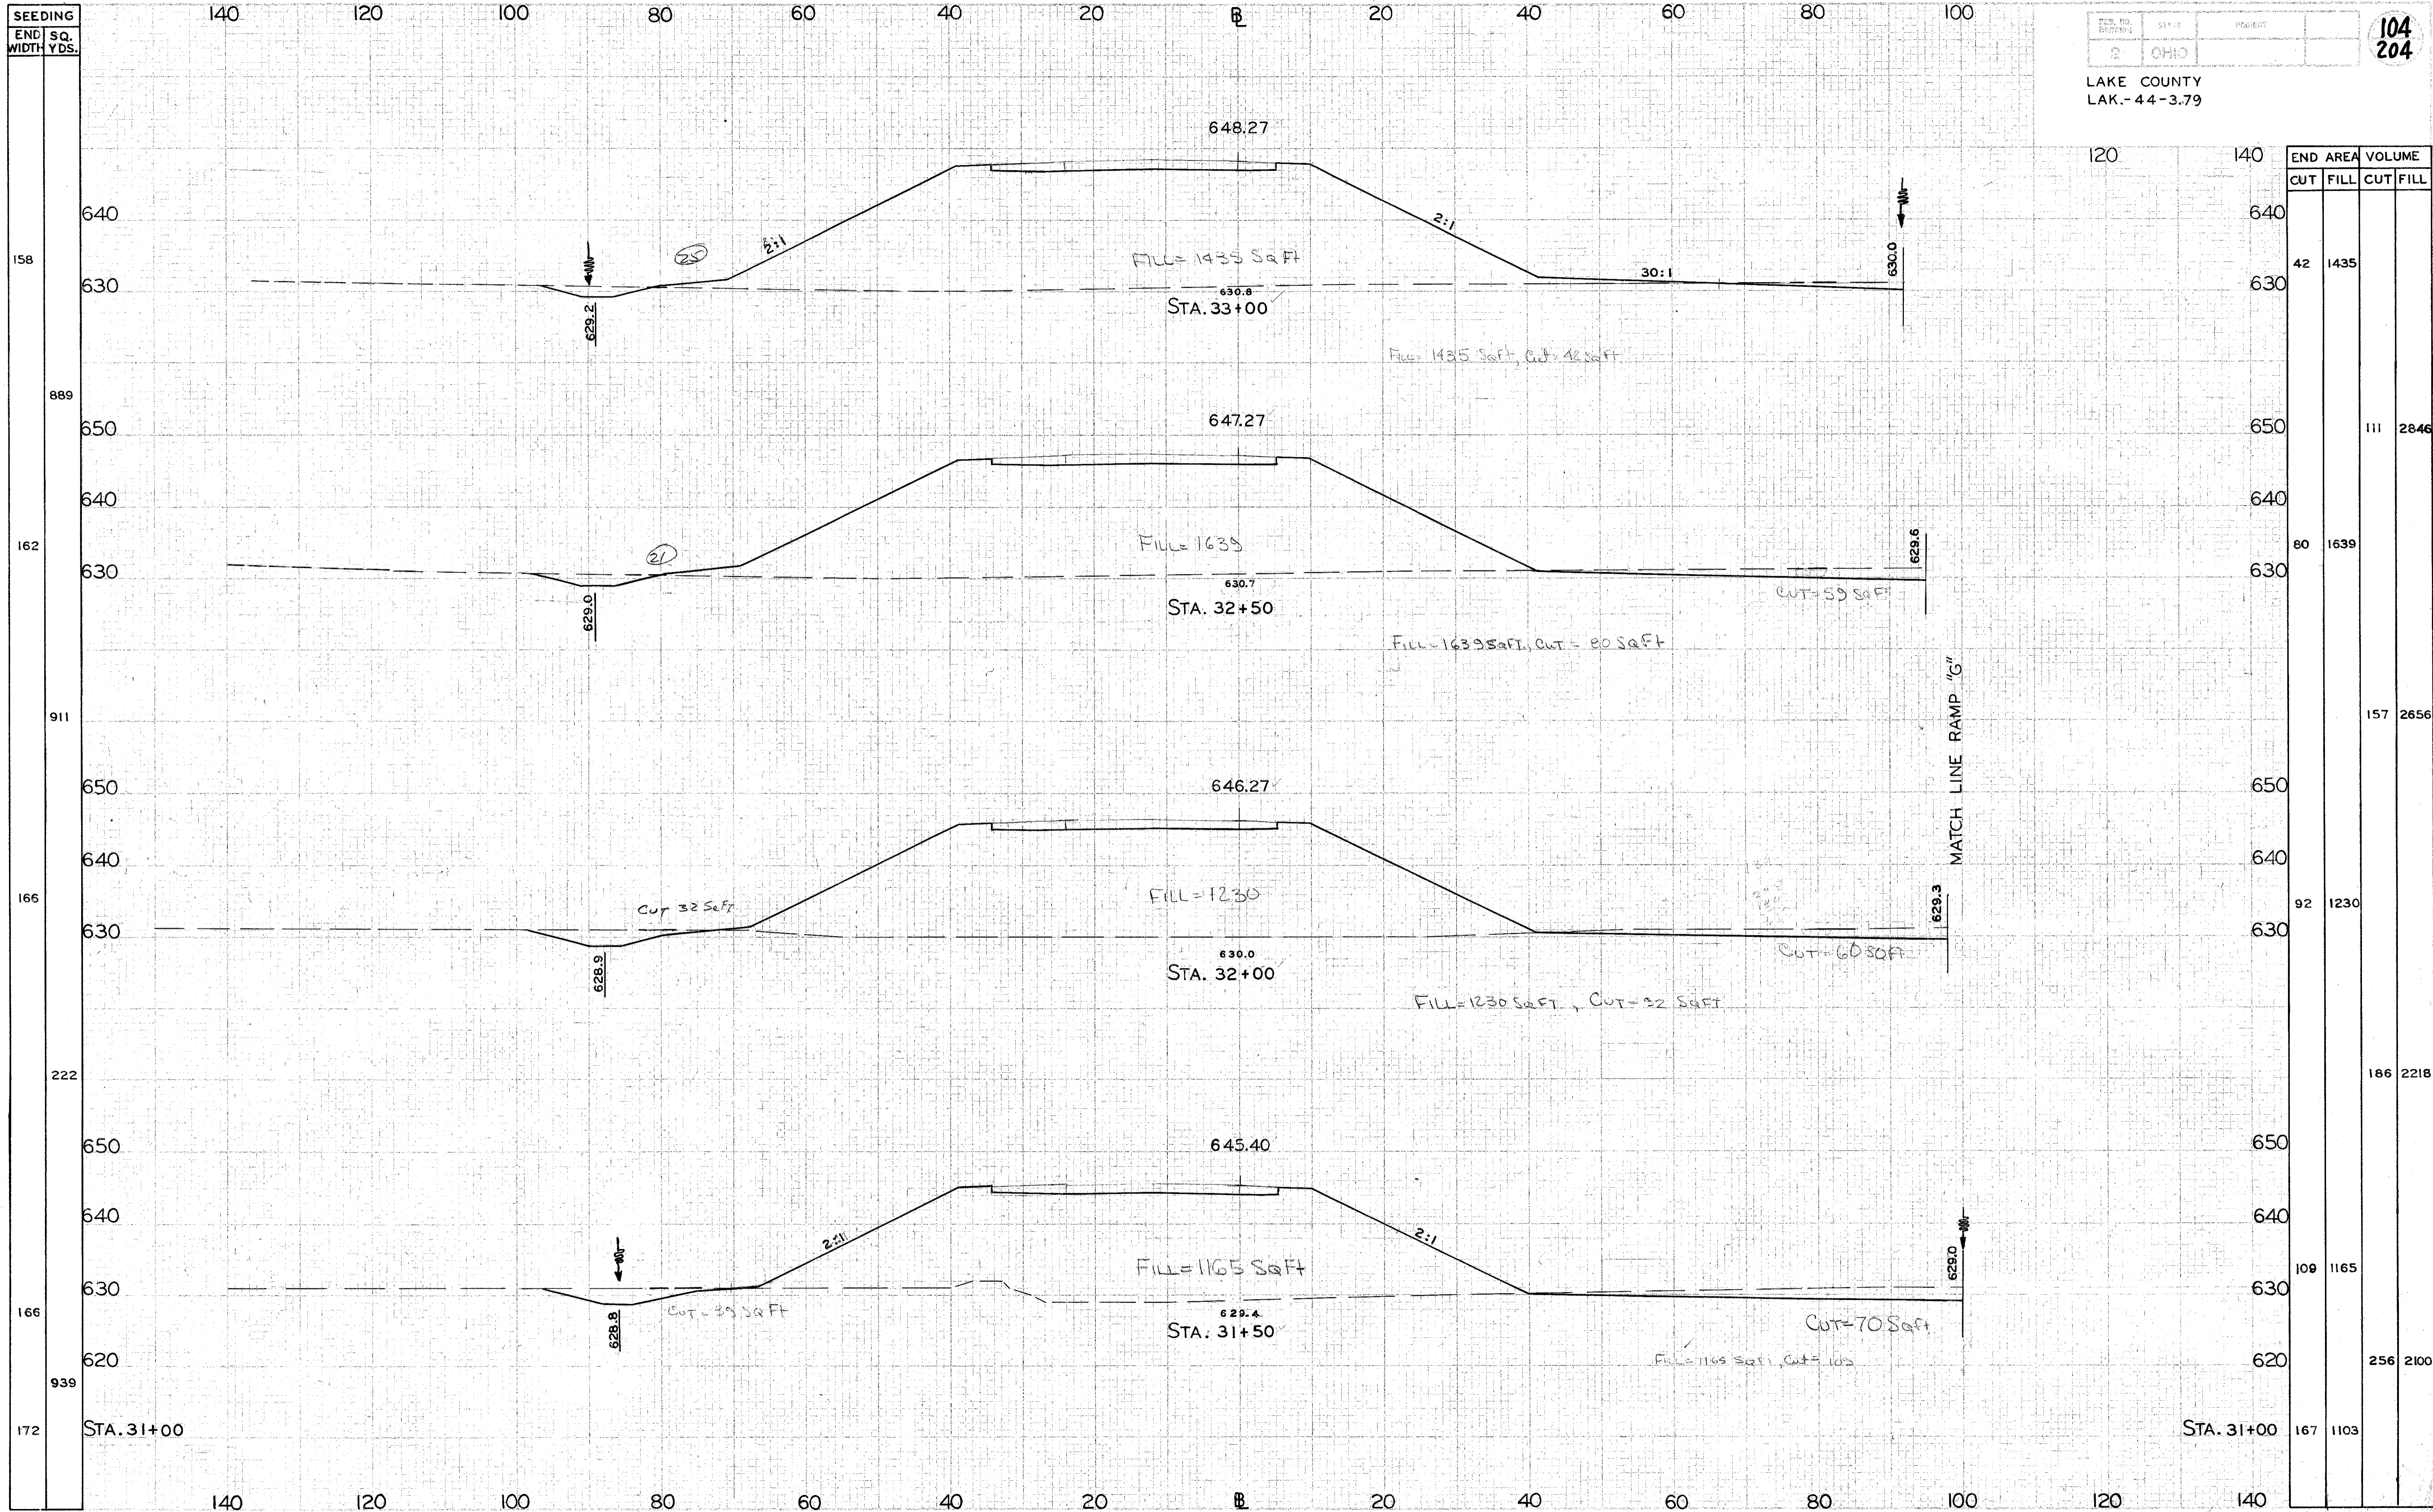

RAMP "E" STA. 31+50 TO STA. 33+00