
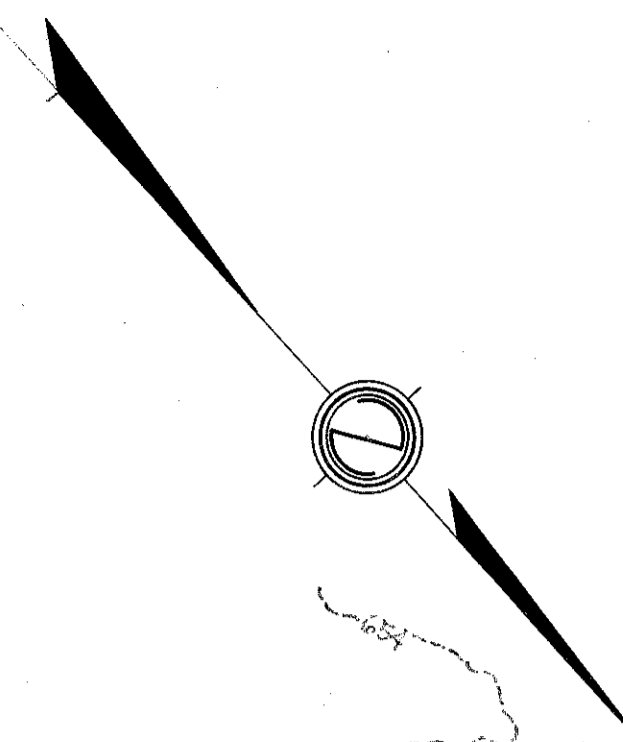


FED. RD. DIVISION	STATE	PROJECT
2	OHIO	

174  
204

LAKE COUNTY  
LAK. 44-3.79

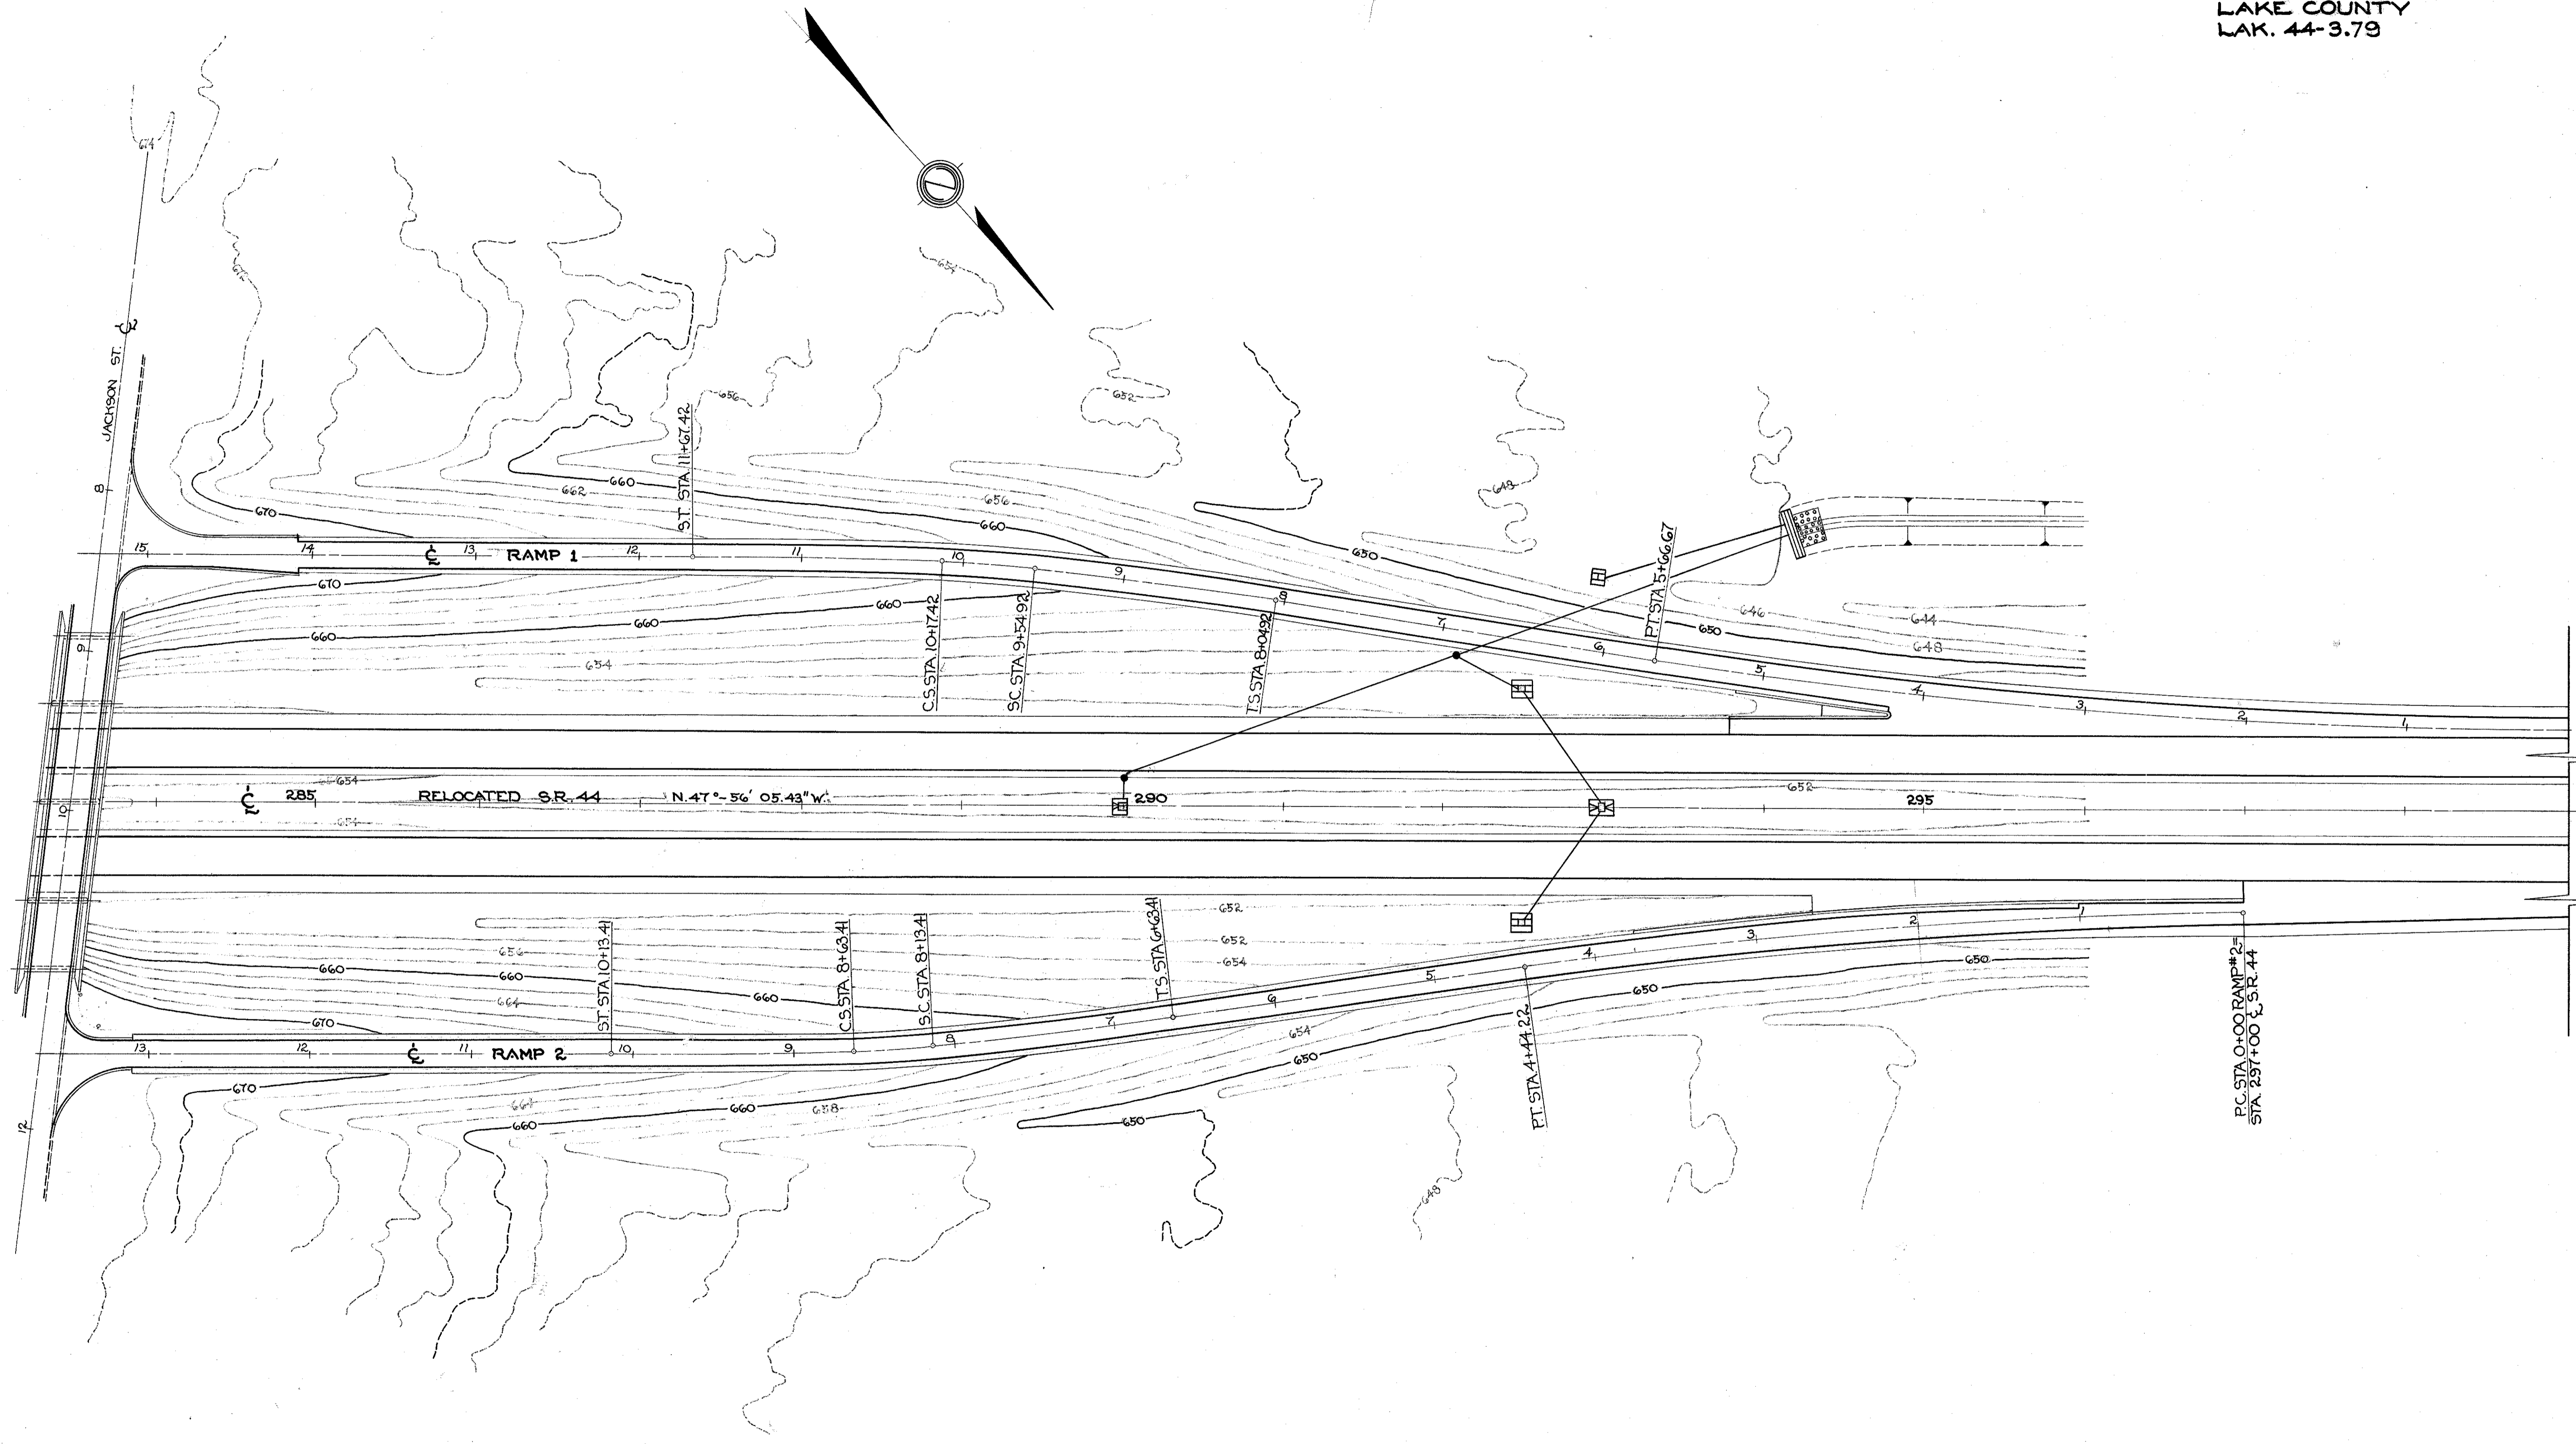

SCALE: 1" = 50'