


60 50 40 30 20 10 0 10 20 30 40 50

133
204

LAKE COUNTY
LAK. 44-3.79

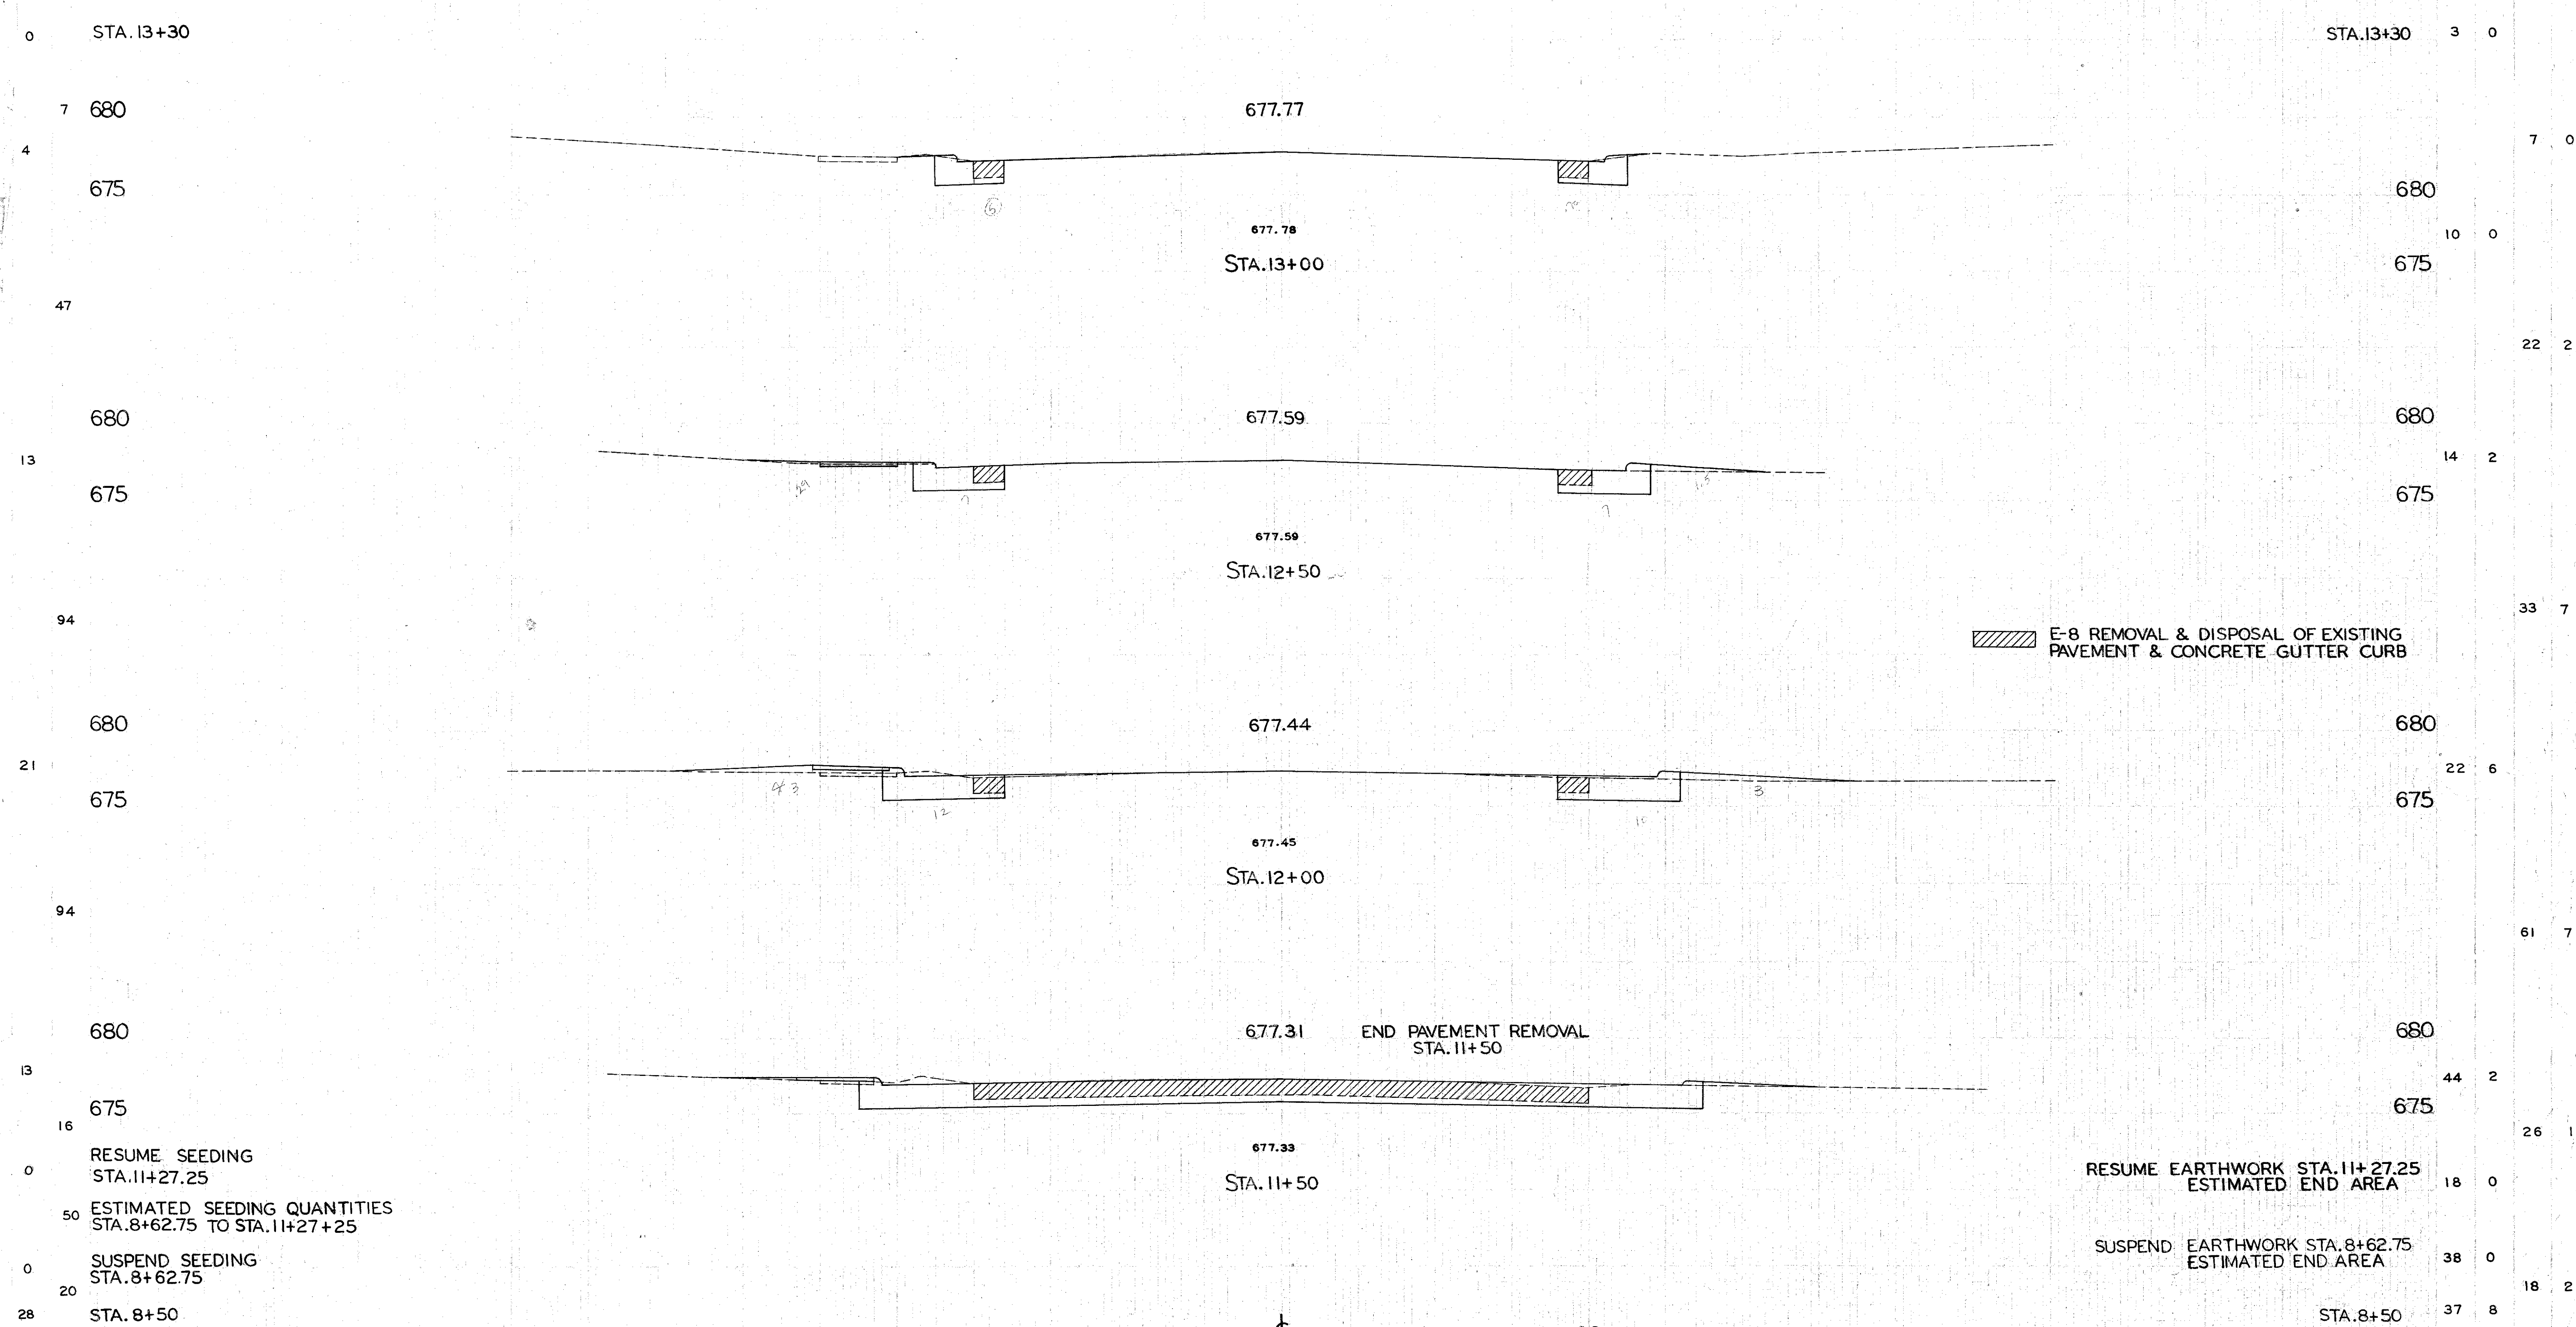

CROSS SECTIONS U.S. 20- STA. 11+50 TO STA. 13+00