



MICROFILMED
DEC 16 1967

FED. RD. DIVISION	STATE	PROJECT
2	OHIO	LAK-44-3.79

172
204

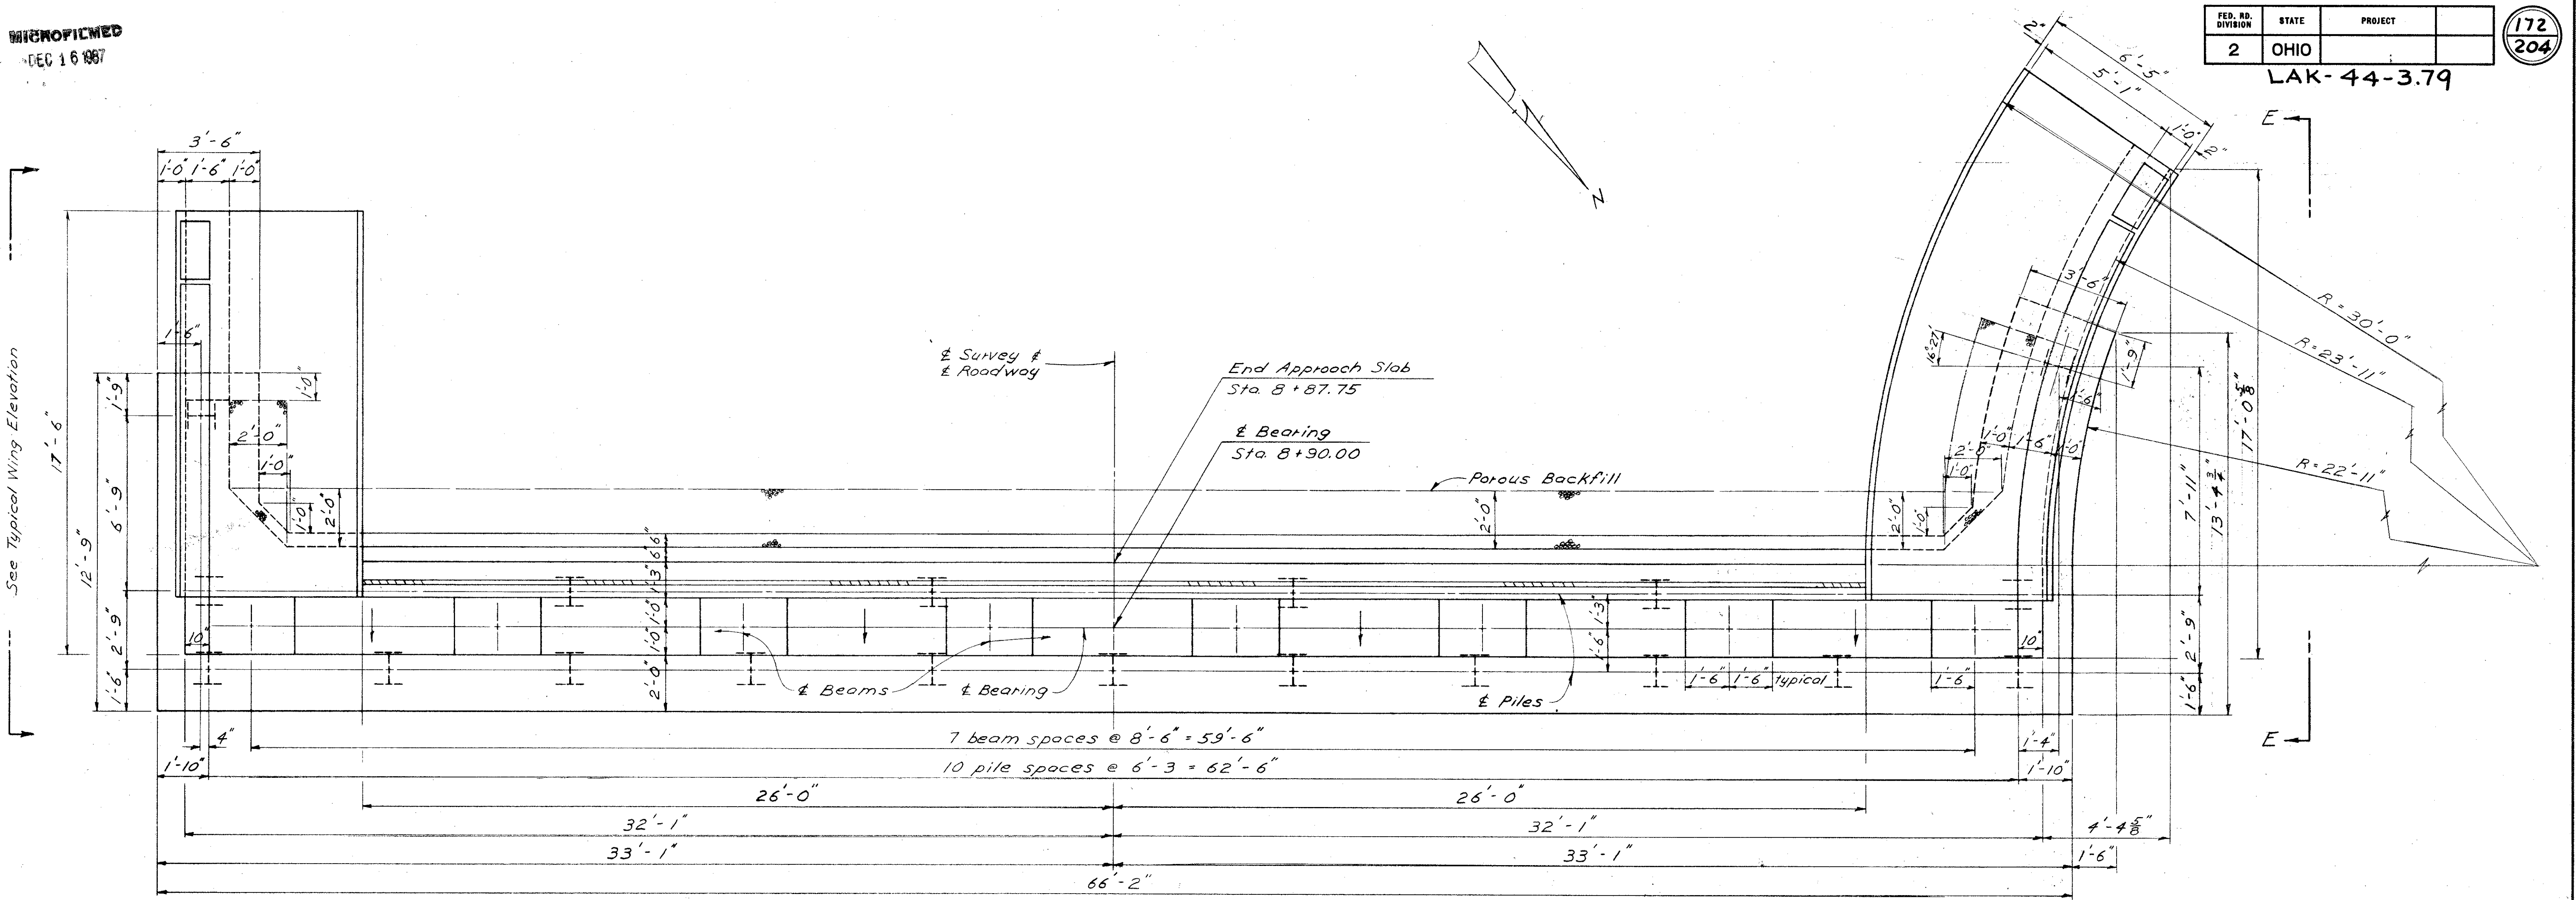

PLAN

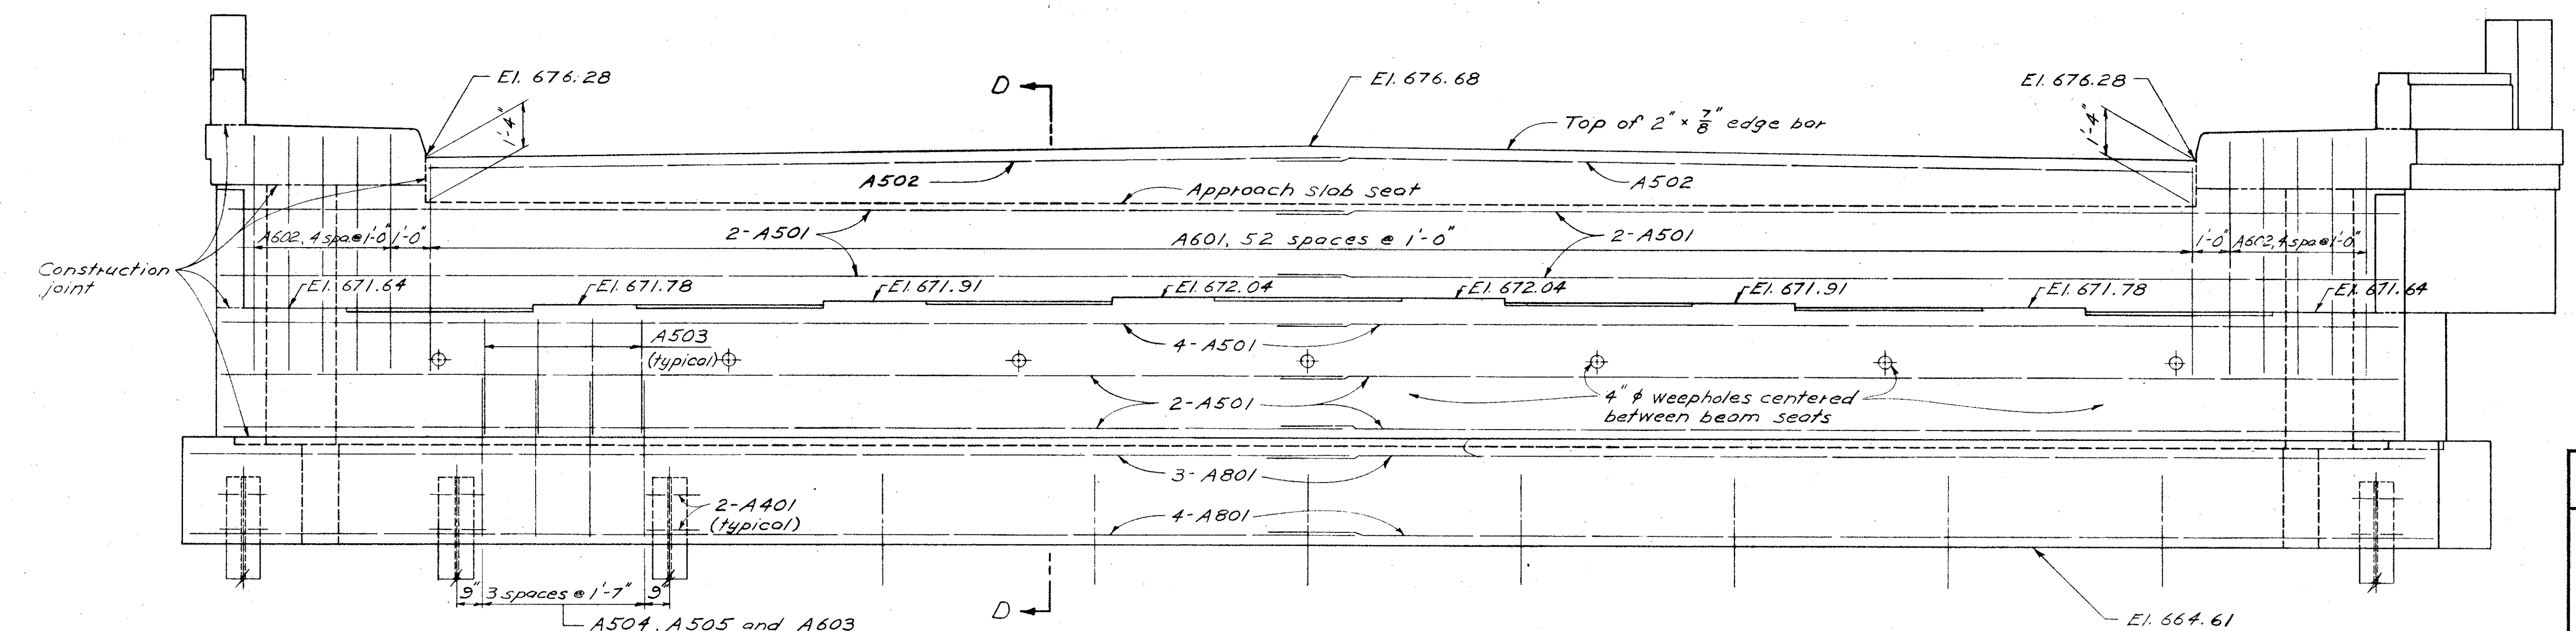

ELEVATION

STATE OF OHIO DEPARTMENT OF HIGHWAYS DIVISION OF DESIGN AND CONSTRUCTION BUREAU OF BRIDGES					
REAR ABUTMENT					
BRIDGE NO. LAK-44-0489					
UNDER U.S.R. 20					
LAKE COUNTY					
S.R. 44 RELOC. STA. 274+90.14					
DESIGNED	DRAWN	CHECKED	REVIEWED	DATE	REVISED
E.B.L.	E.B.L.	Reprod. Dwg.	E.J.S.	BFG 7-25-61	