
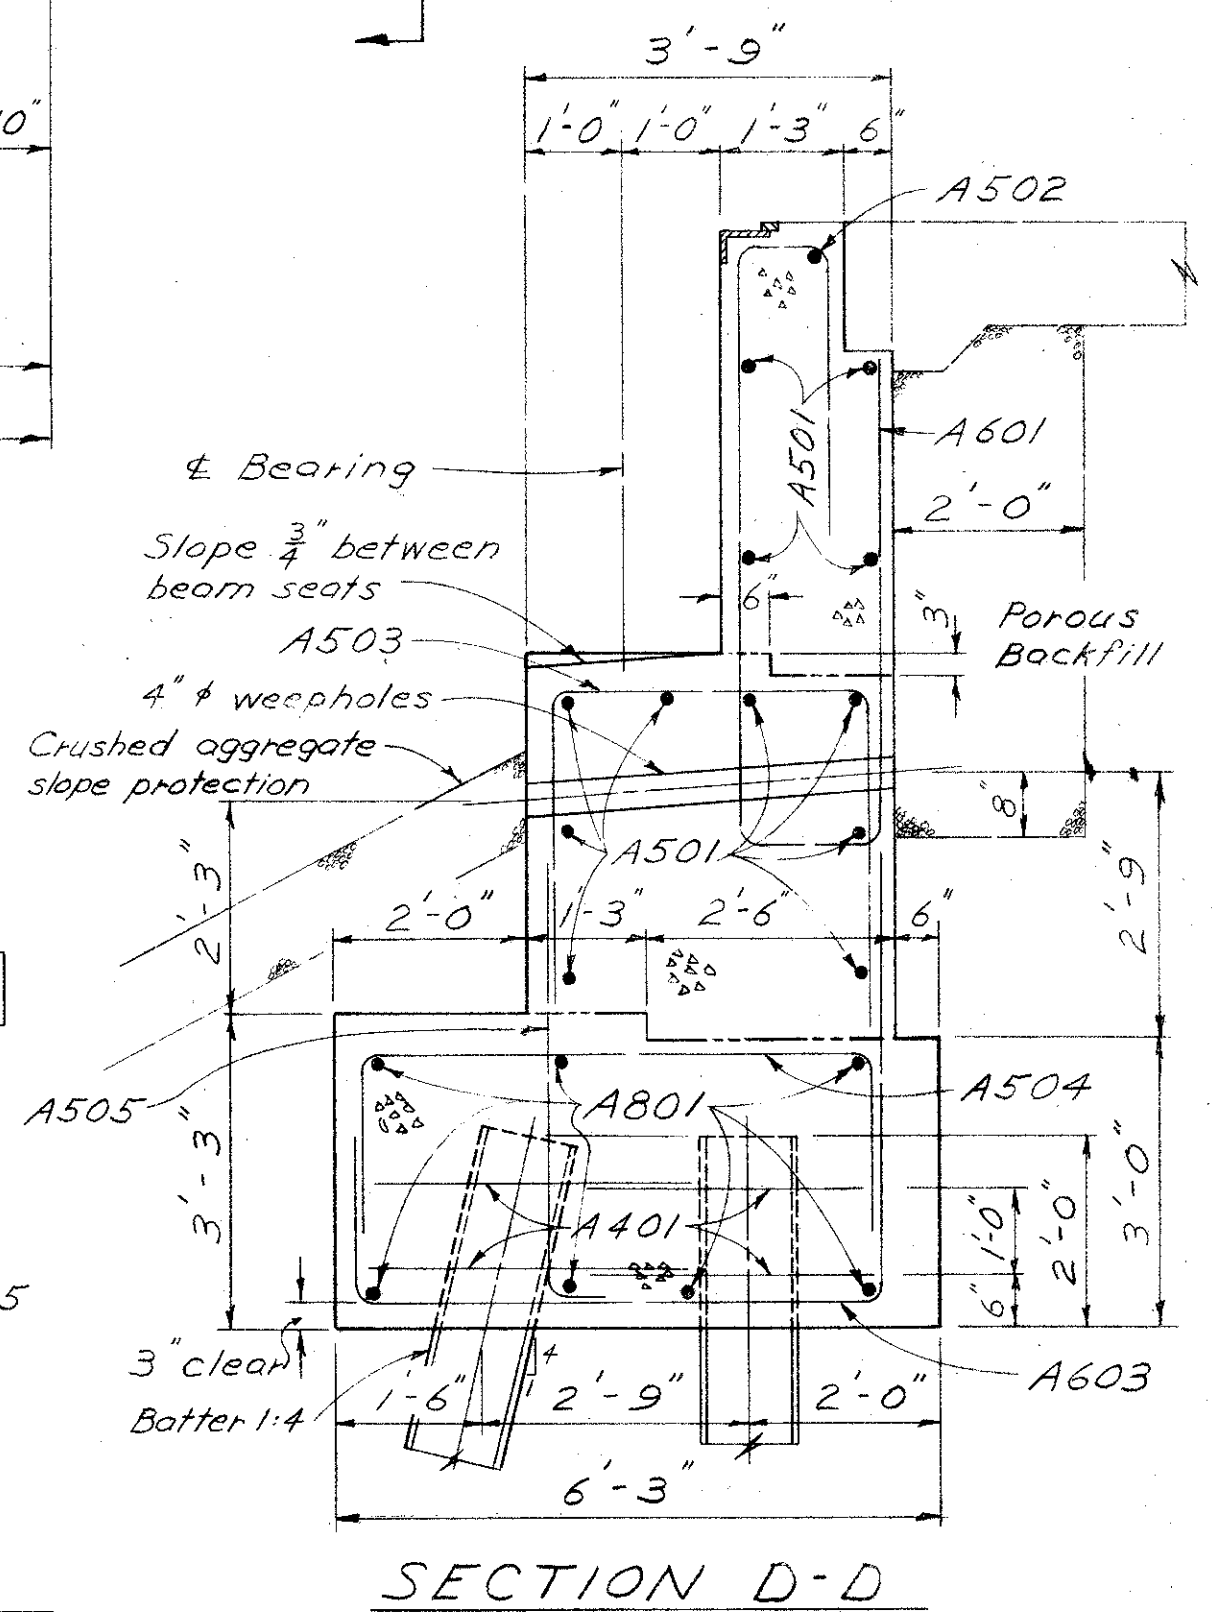
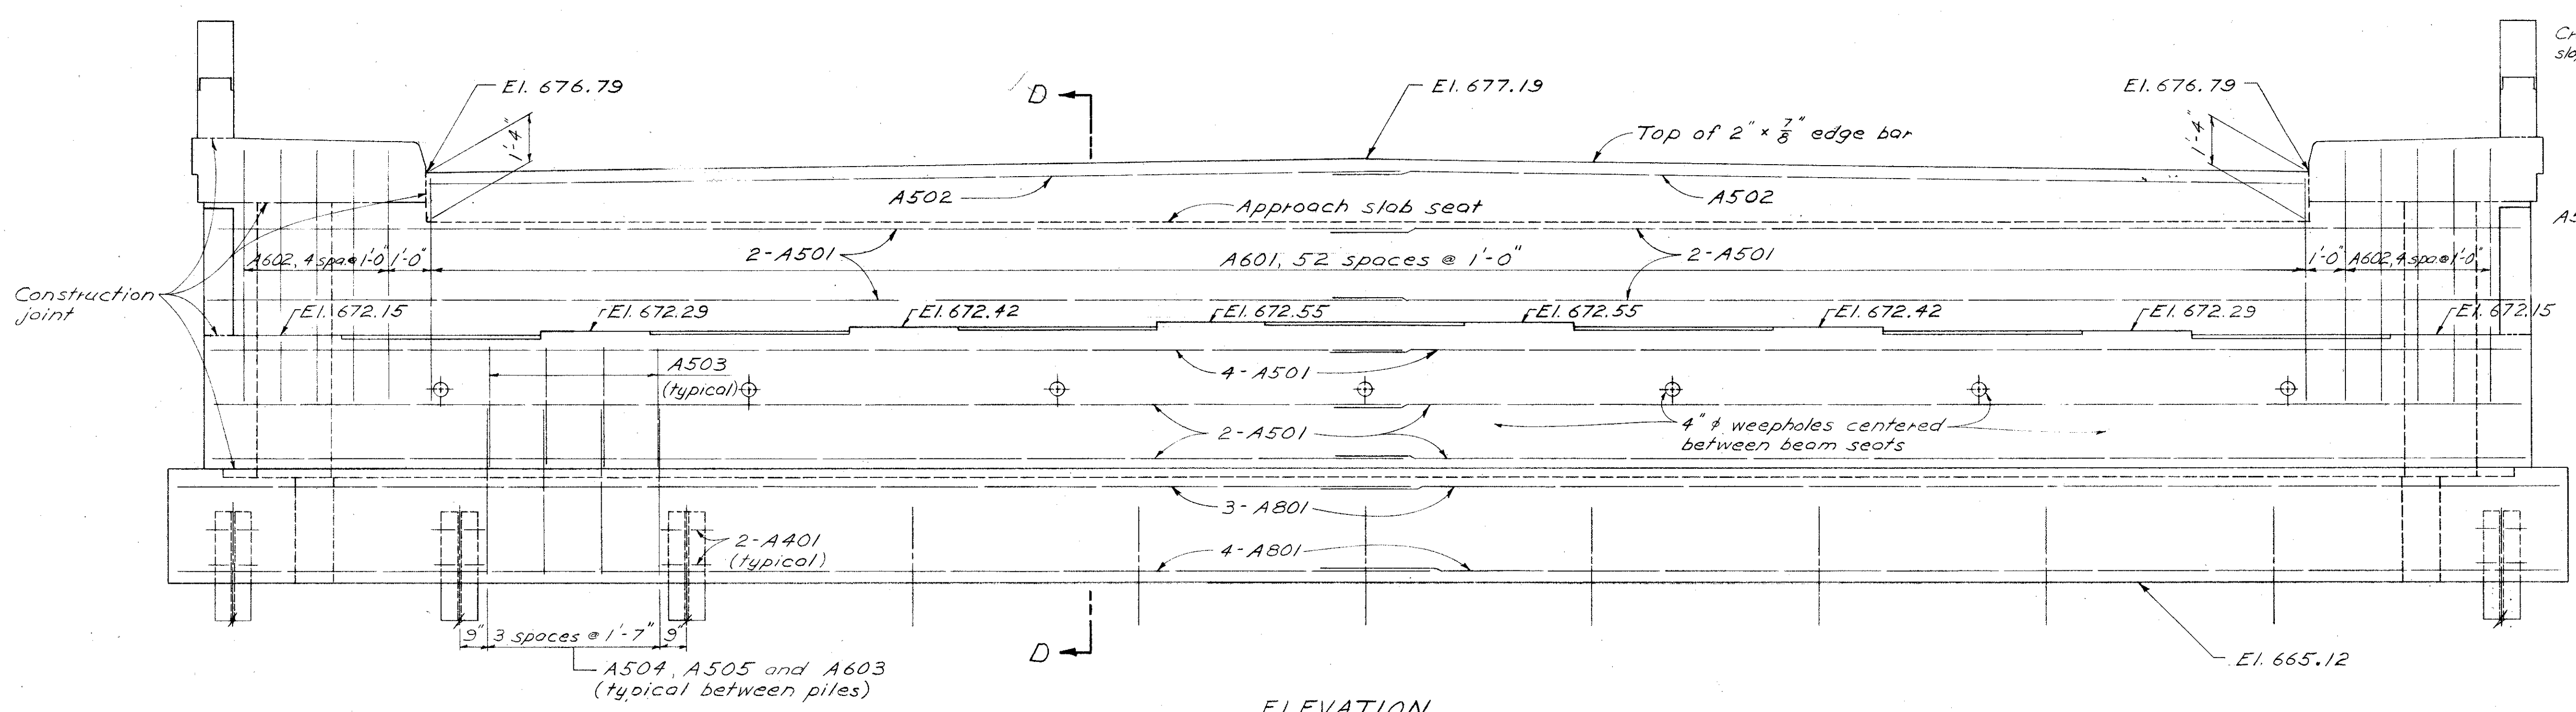
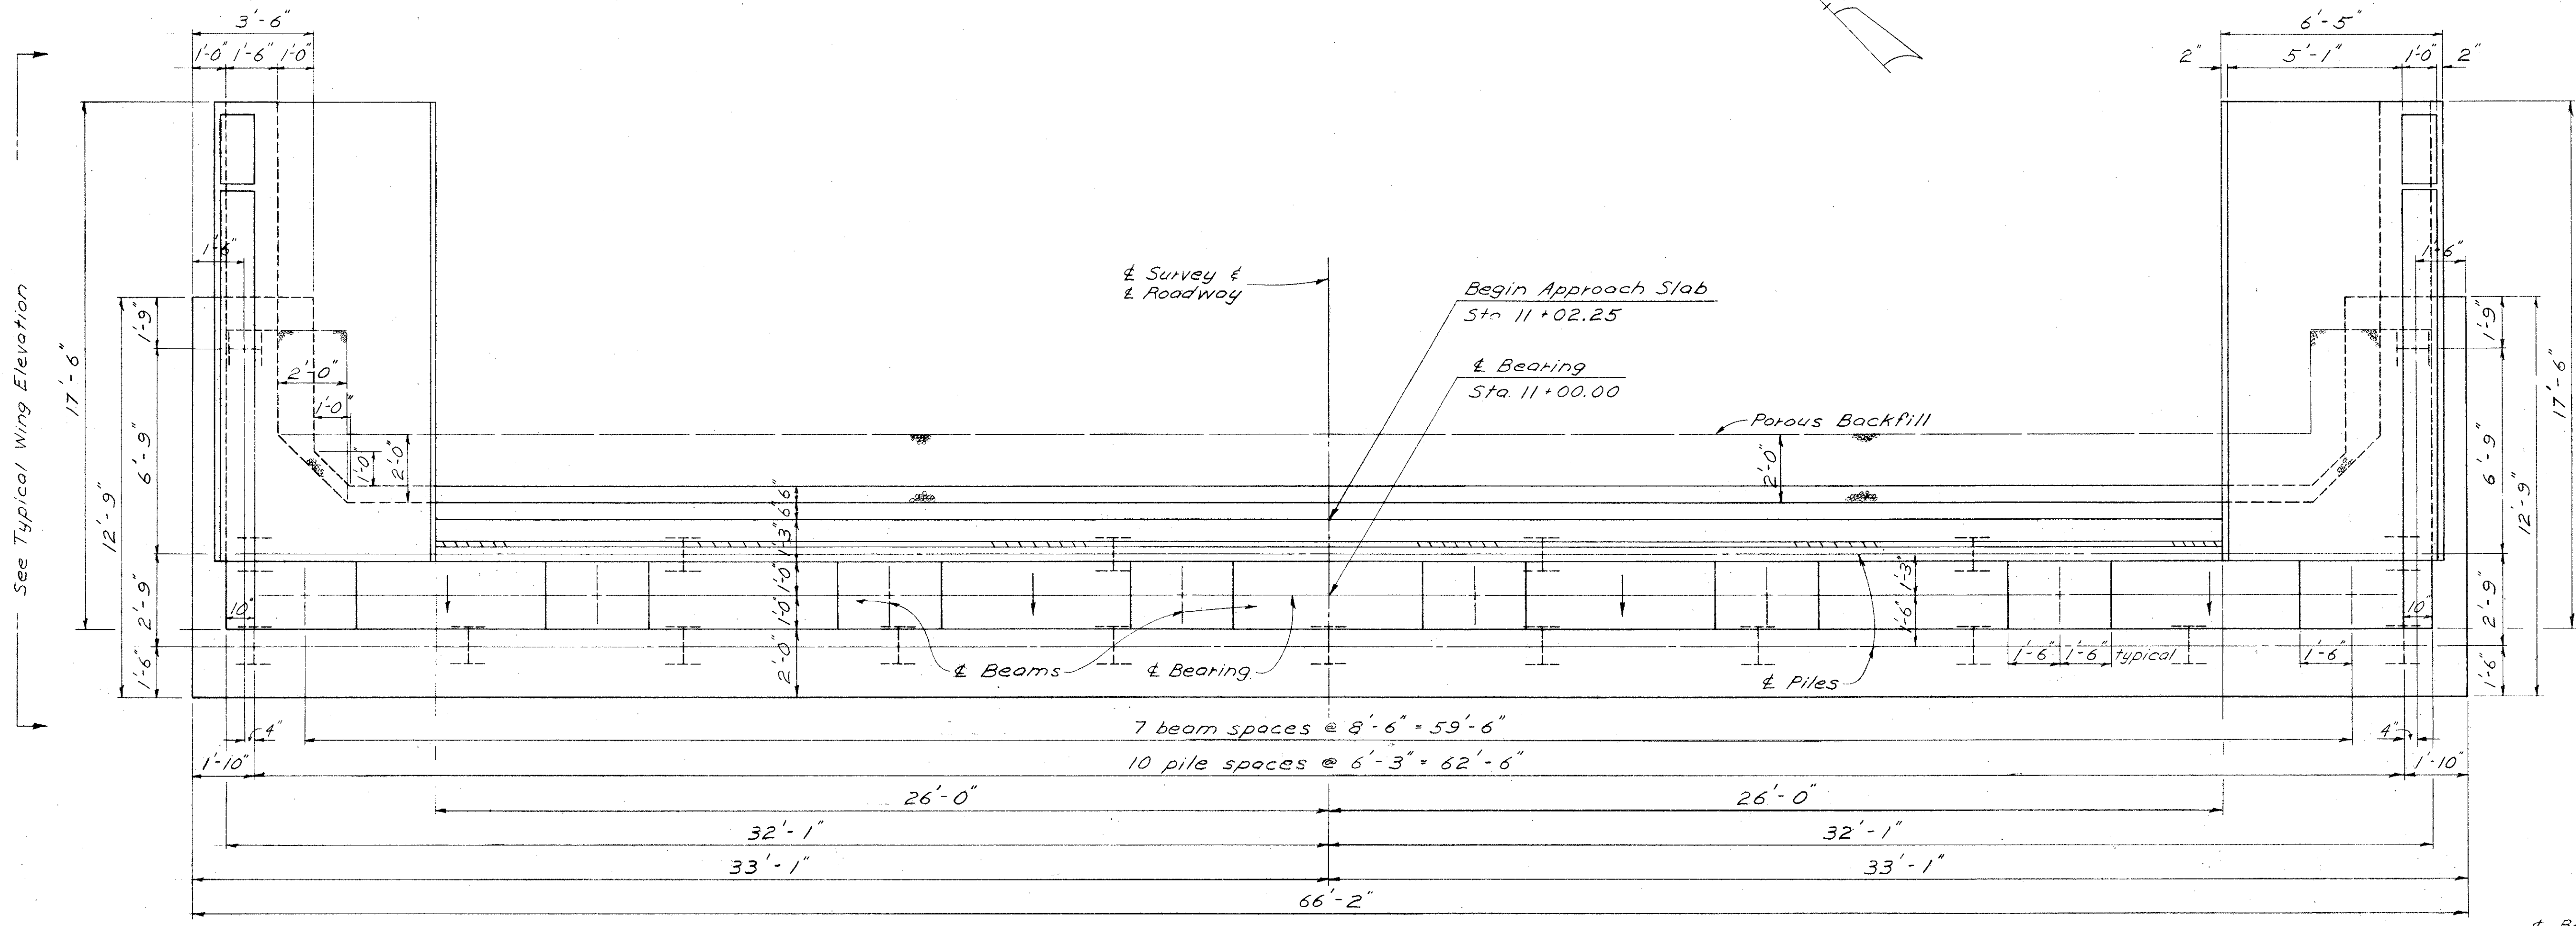


MICROFILMED
DEC 16 1987

FED. RD. DIVISION	STATE	PROJECT	
2	OHIO		

173
204

LAK-44-3.79

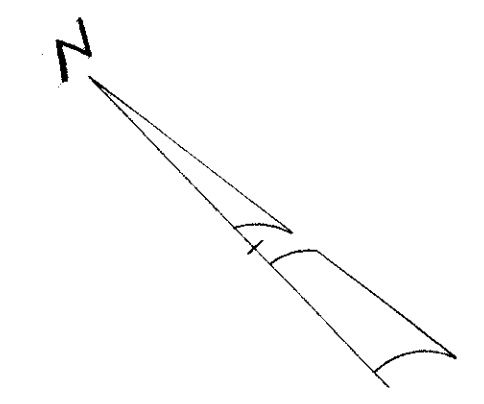

STATE OF OHIO DEPARTMENT OF HIGHWAYS DIVISION OF DESIGN AND CONSTRUCTION BUREAU OF BRIDGES					
FORWARD ABUTMENT					
BRIDGE NO. LAK-44-0489 UNDER U.S.R. 20 LAKE COUNTY S.R. 44 RELOC. STA. 274+90.14					
DESIGNED	DRAWN	CHECKED	REVIEWED	DATE	REVISED
EBL	EBL	Reprod. Dwg. E.J.S.	BFG	7-25-61	