



FED. NO. DIVISION	STATE	PROJECT
2	OHIO	

186  
204

LAK - 44 - 3.79

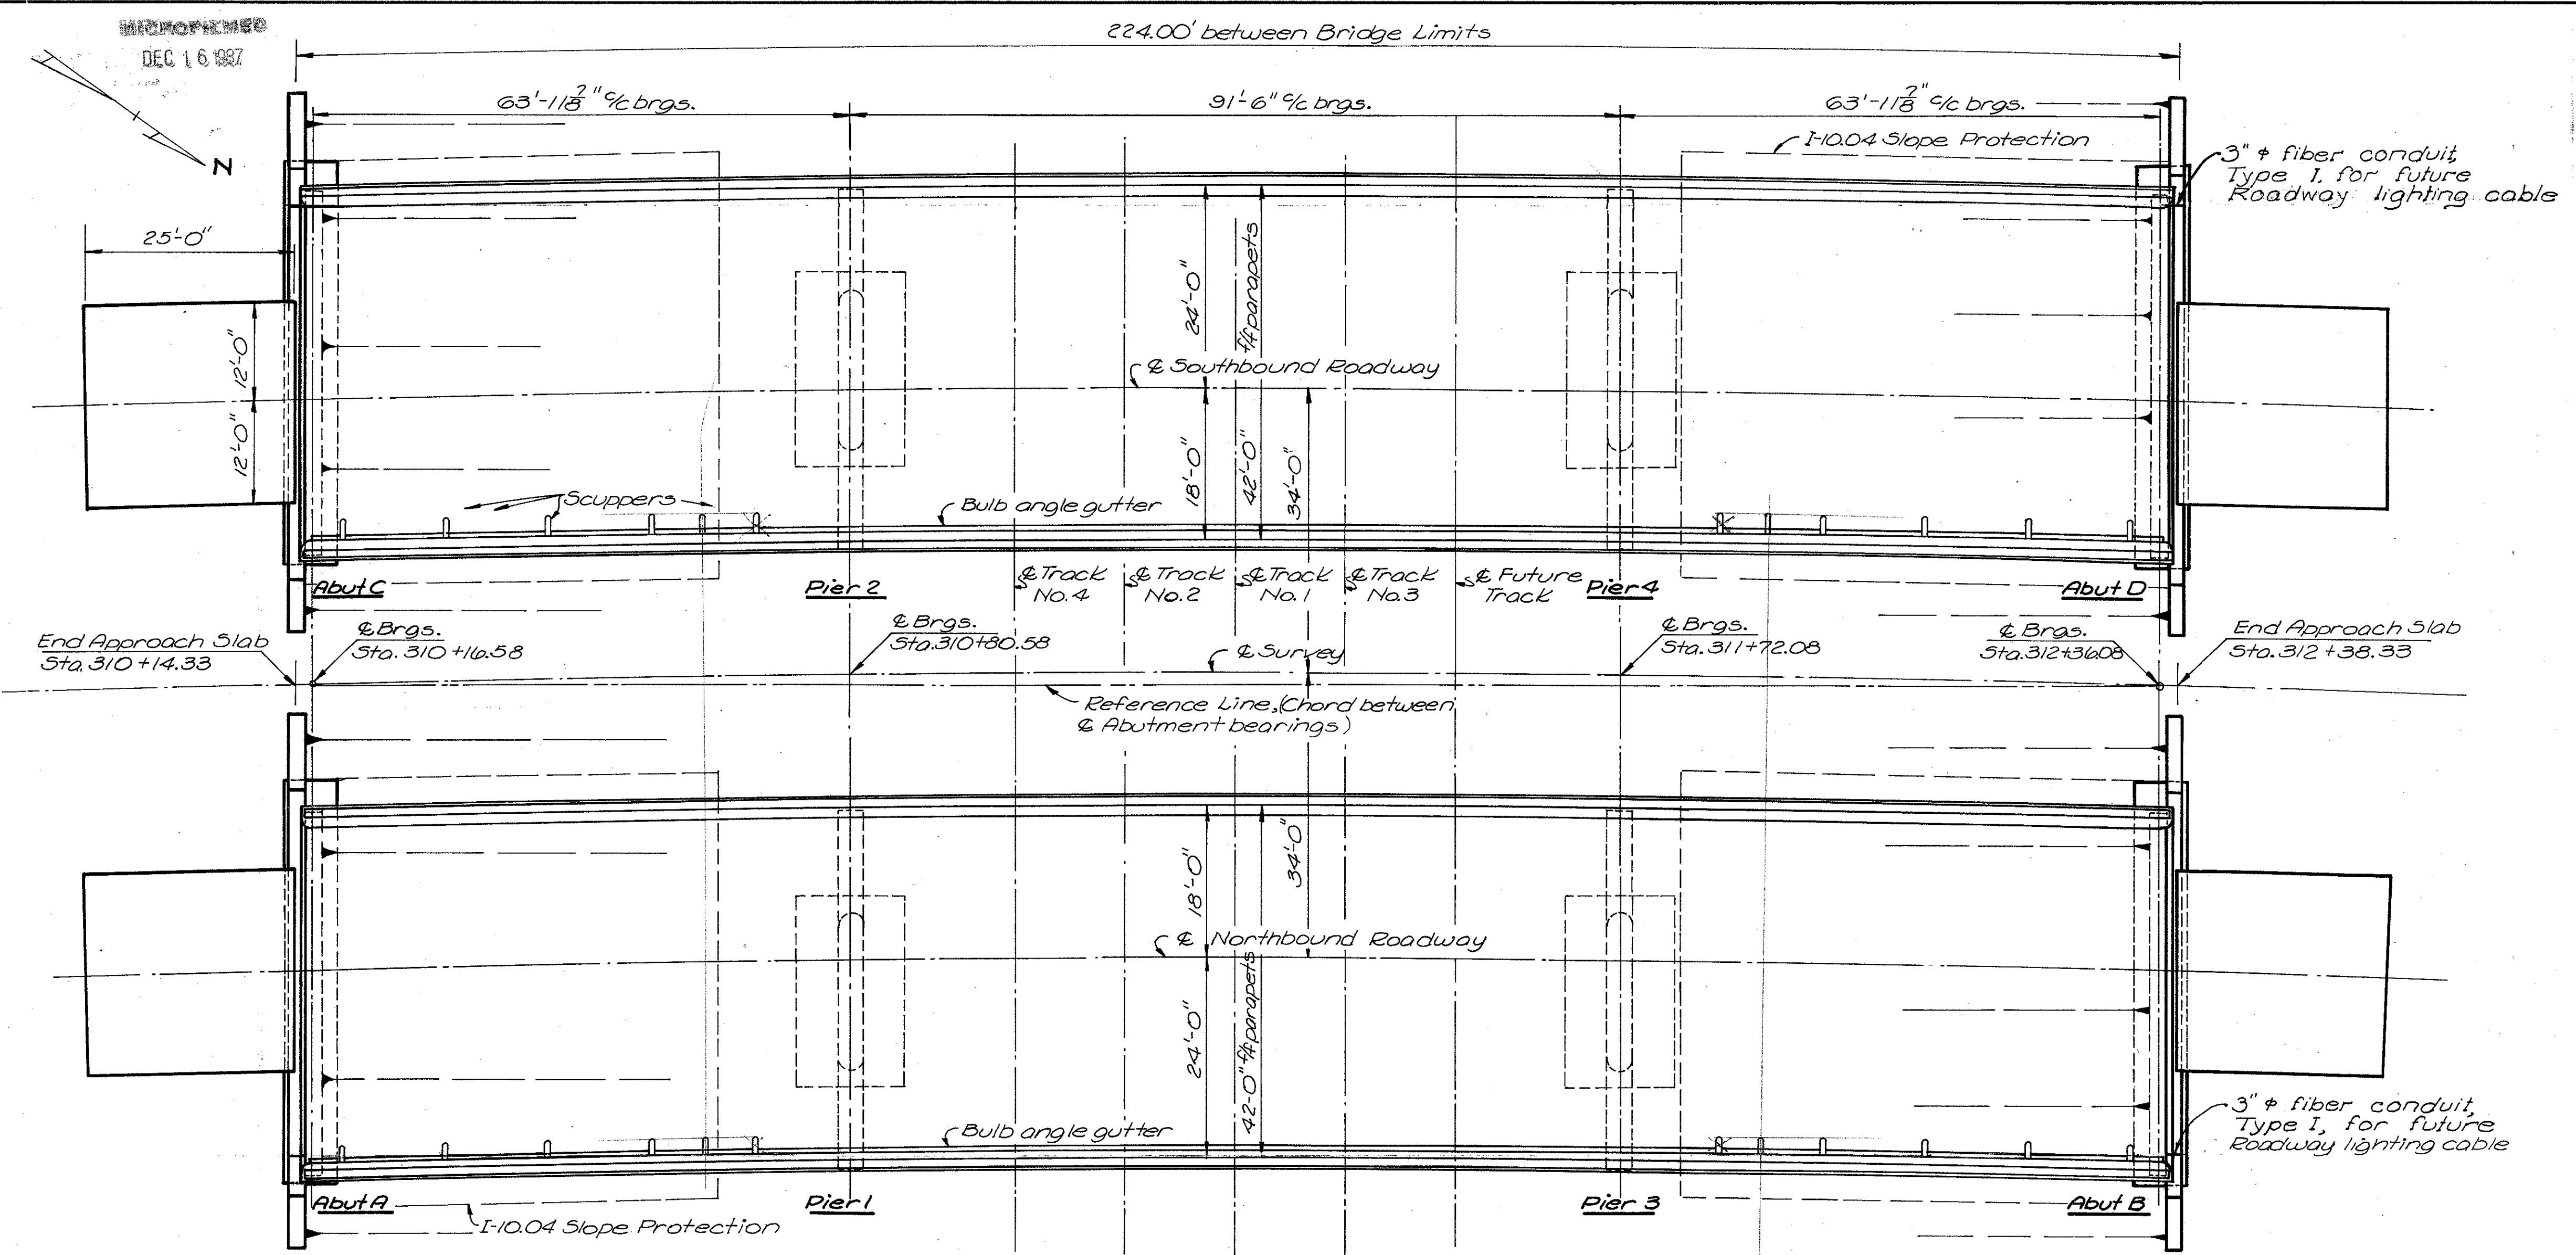

**GENERAL PLAN**

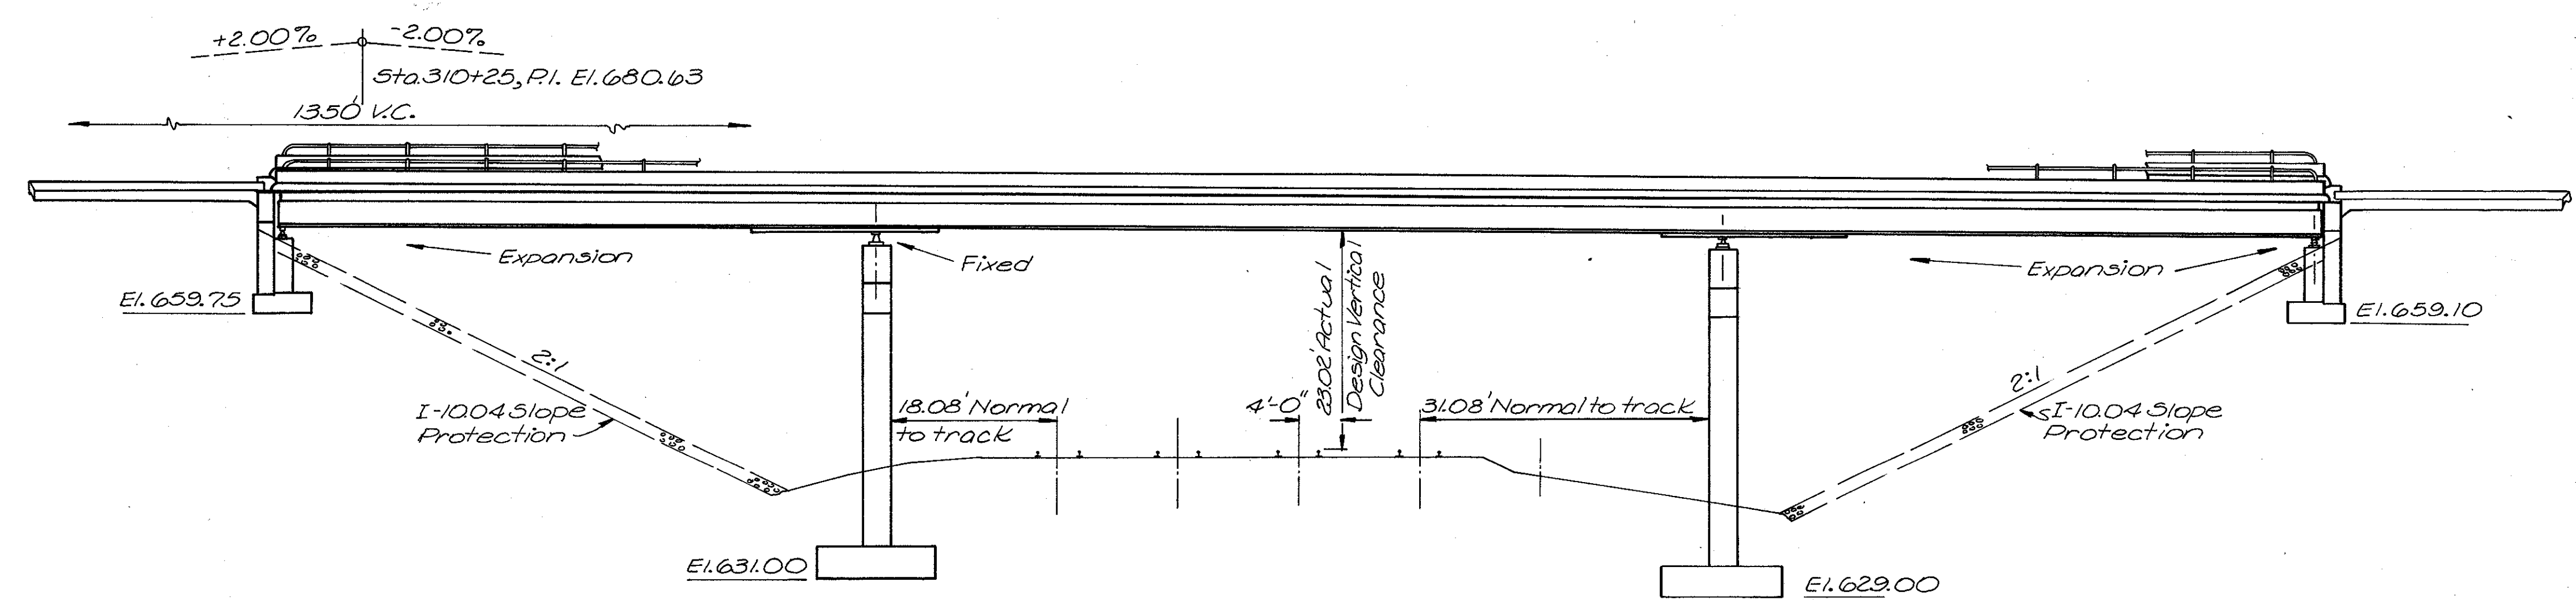

**ELEVATION**  
(Northbound bridge shown)

STATE OF OHIO DEPARTMENT OF HIGHWAYS DIVISION OF DESIGN AND CONSTRUCTION BUREAU OF BRIDGES						
<b>GENERAL PLAN &amp; ELEVATION</b>						
BRIDGE No. LAK-44-0556L&R OVER N.Y.C. RR						
LAKE COUNTY STA 310+14.33 312+38.33						
DESIGNED	DRAWN	TRACED	CHECKED	REVIEWED	DATE	REVISED
CPD	CPD	MKH	Ry	BFG	9/7/62	6/5/62