


WILLIAM L. HALL JR, et al.

FED. RD. DIVISION	STATE	PROJECT
2	OHIO	
LAKE COUNTY LAKY-44-3.79		

201
204

ERNEST J. SZABO, et al.

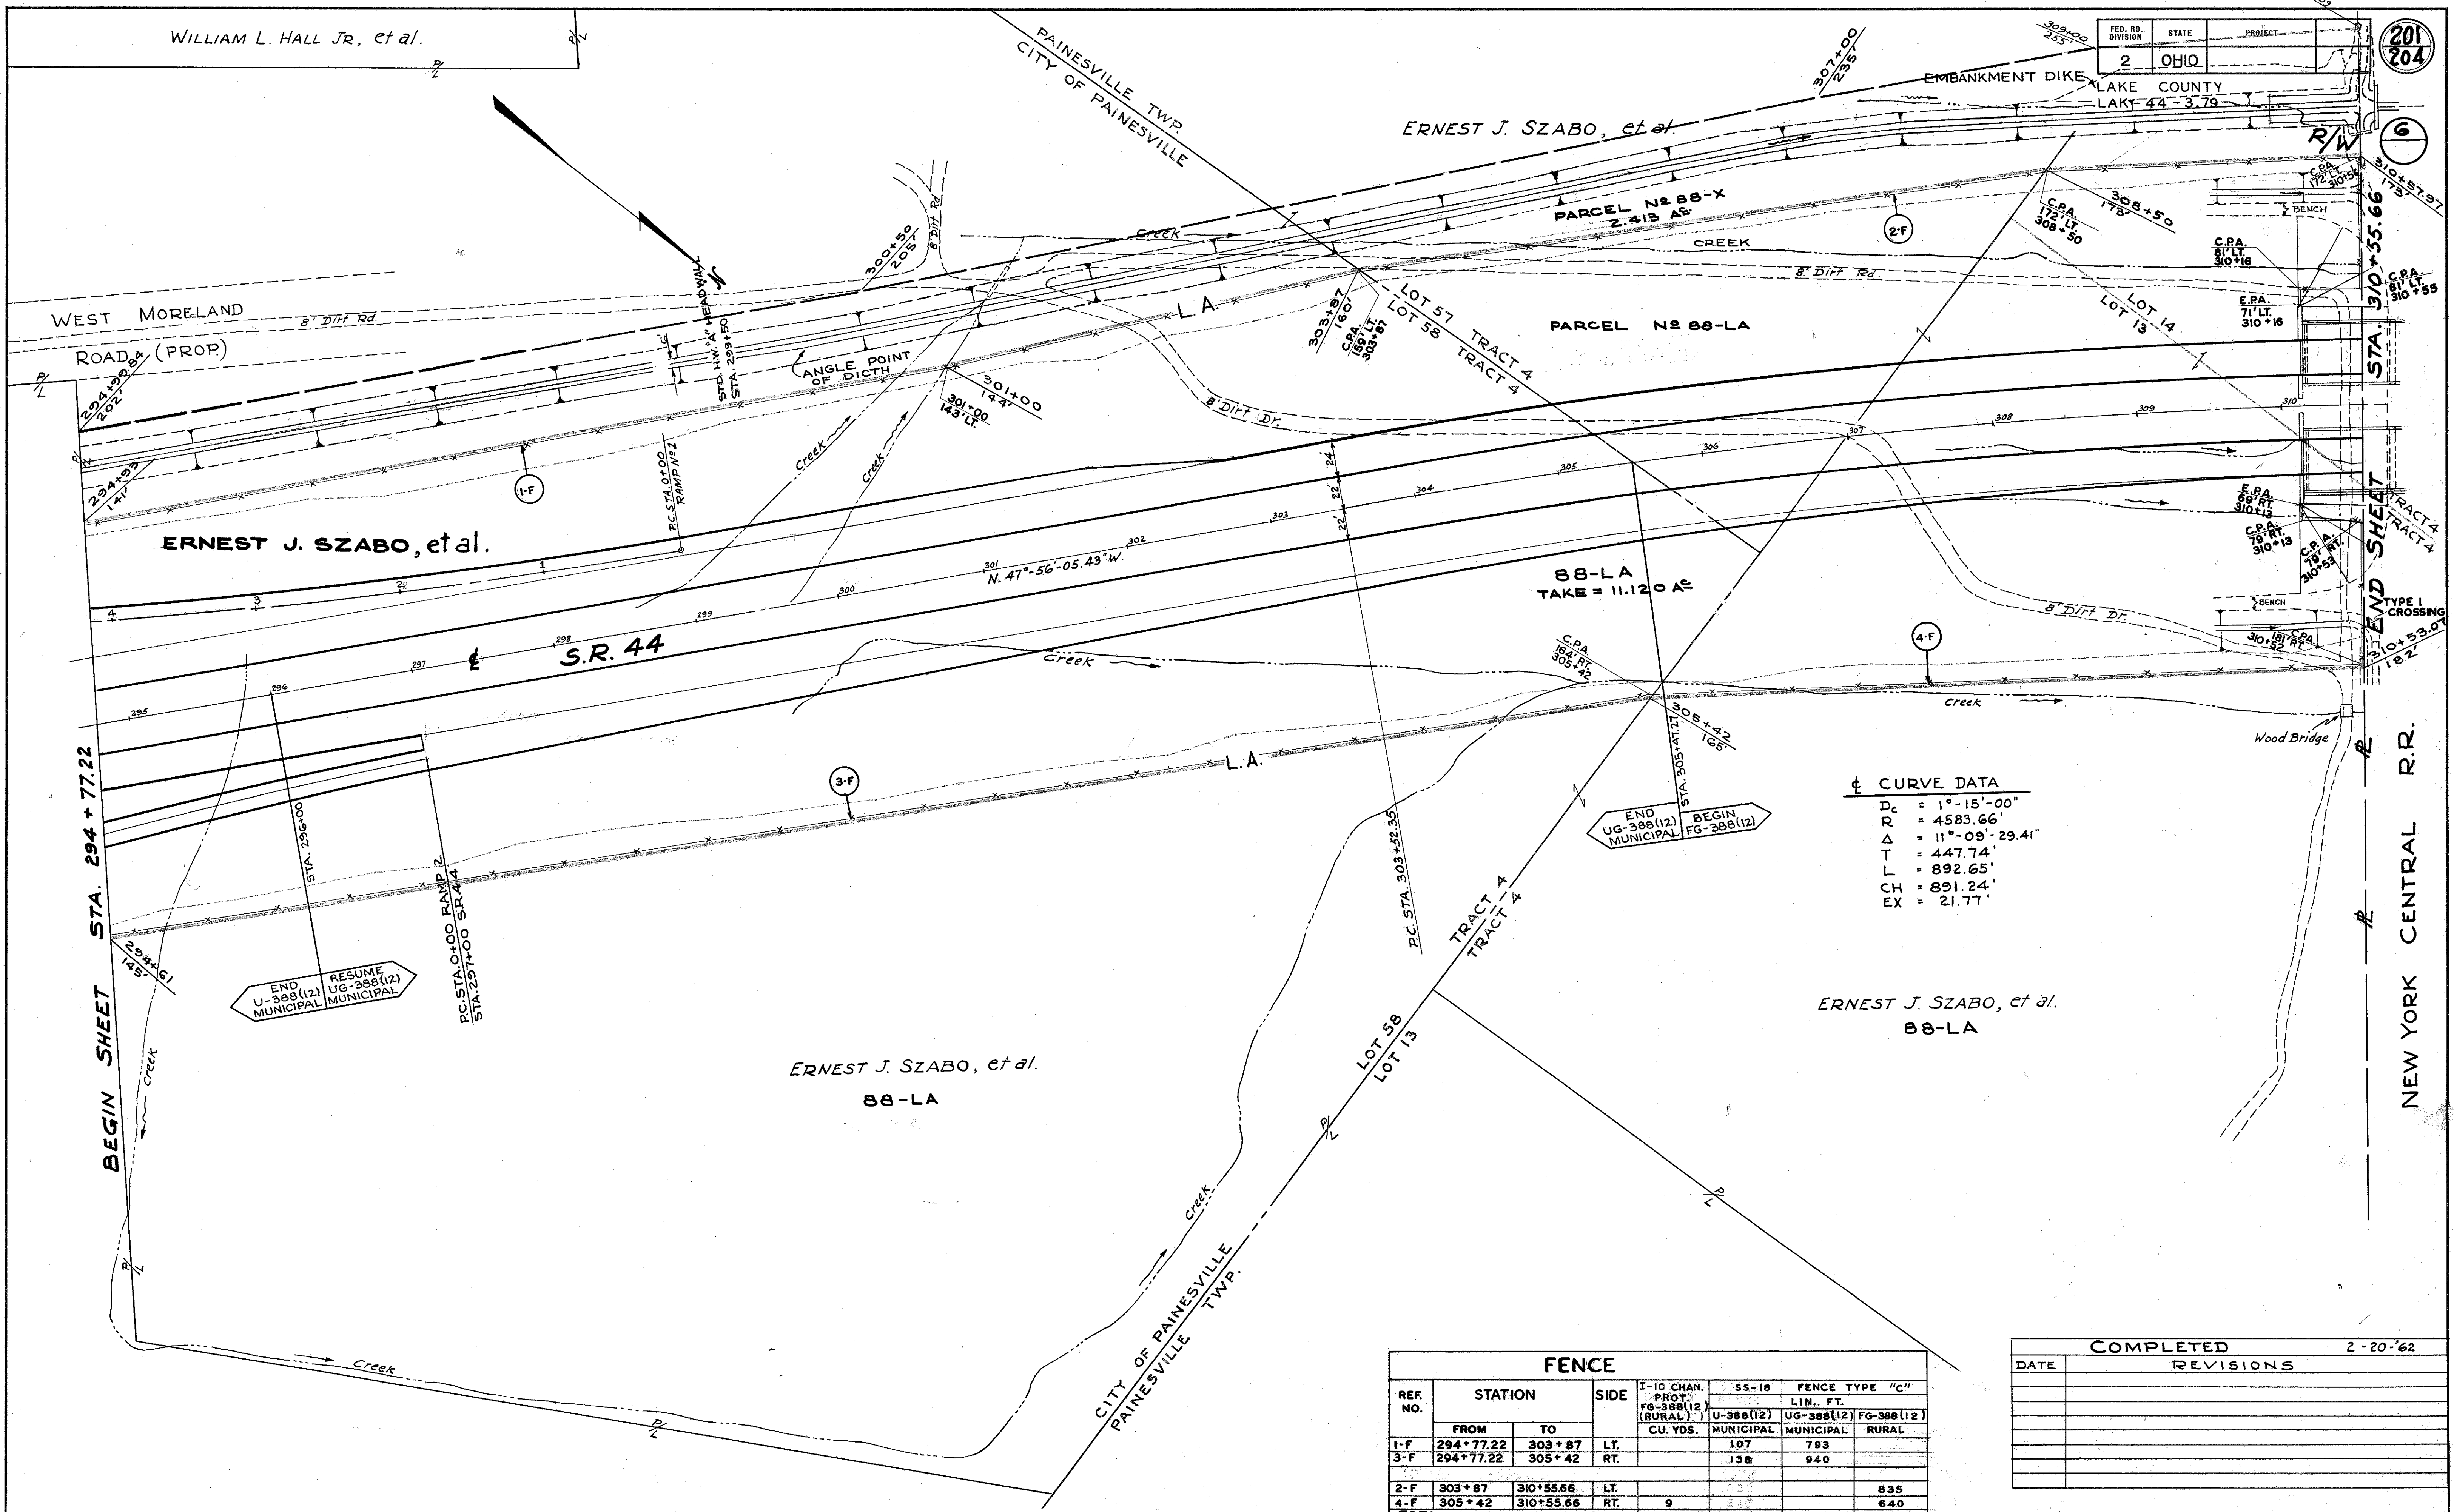

¢ CURVE DATA

D _c	= 1°-15'-00"
R	= 4583.66'
Δ	= 11°-09'-29.41"
T	= 447.74'
L	= 892.65'
CH	= 891.24'
EX	= 21.77'

REF. NO.	STATION		SIDE	I-10 CHAN. PROT. FG-388(12) (RURAL) CU. YDS.	SS-18 FENCE TYPE "C"		
	FROM	TO			LIM. FT.		
					U-388(12) MUNICIPAL	UG-388(12) MUNICIPAL	FG-388(12) RURAL
1-F	294+77.22	303+87	LT.		107	793	
3-F	294+77.22	305+42	RT.		138	940	
2-F	303+87	310+55.66	LT.				835
4-F	305+42	310+55.66	RT.	9			640
TOTAL				9	245	1,733	1,475

COMPLETED		2-20-62
DATE	REVISIONS	

RIGHT OF WAY STA. 294+76 TO STA. 310+55