


FED. RD. DIVISION	STATE	PROJECT
2	OHIO	

204
204

LAKE COUNTY
LAR-44-279

r/w 8

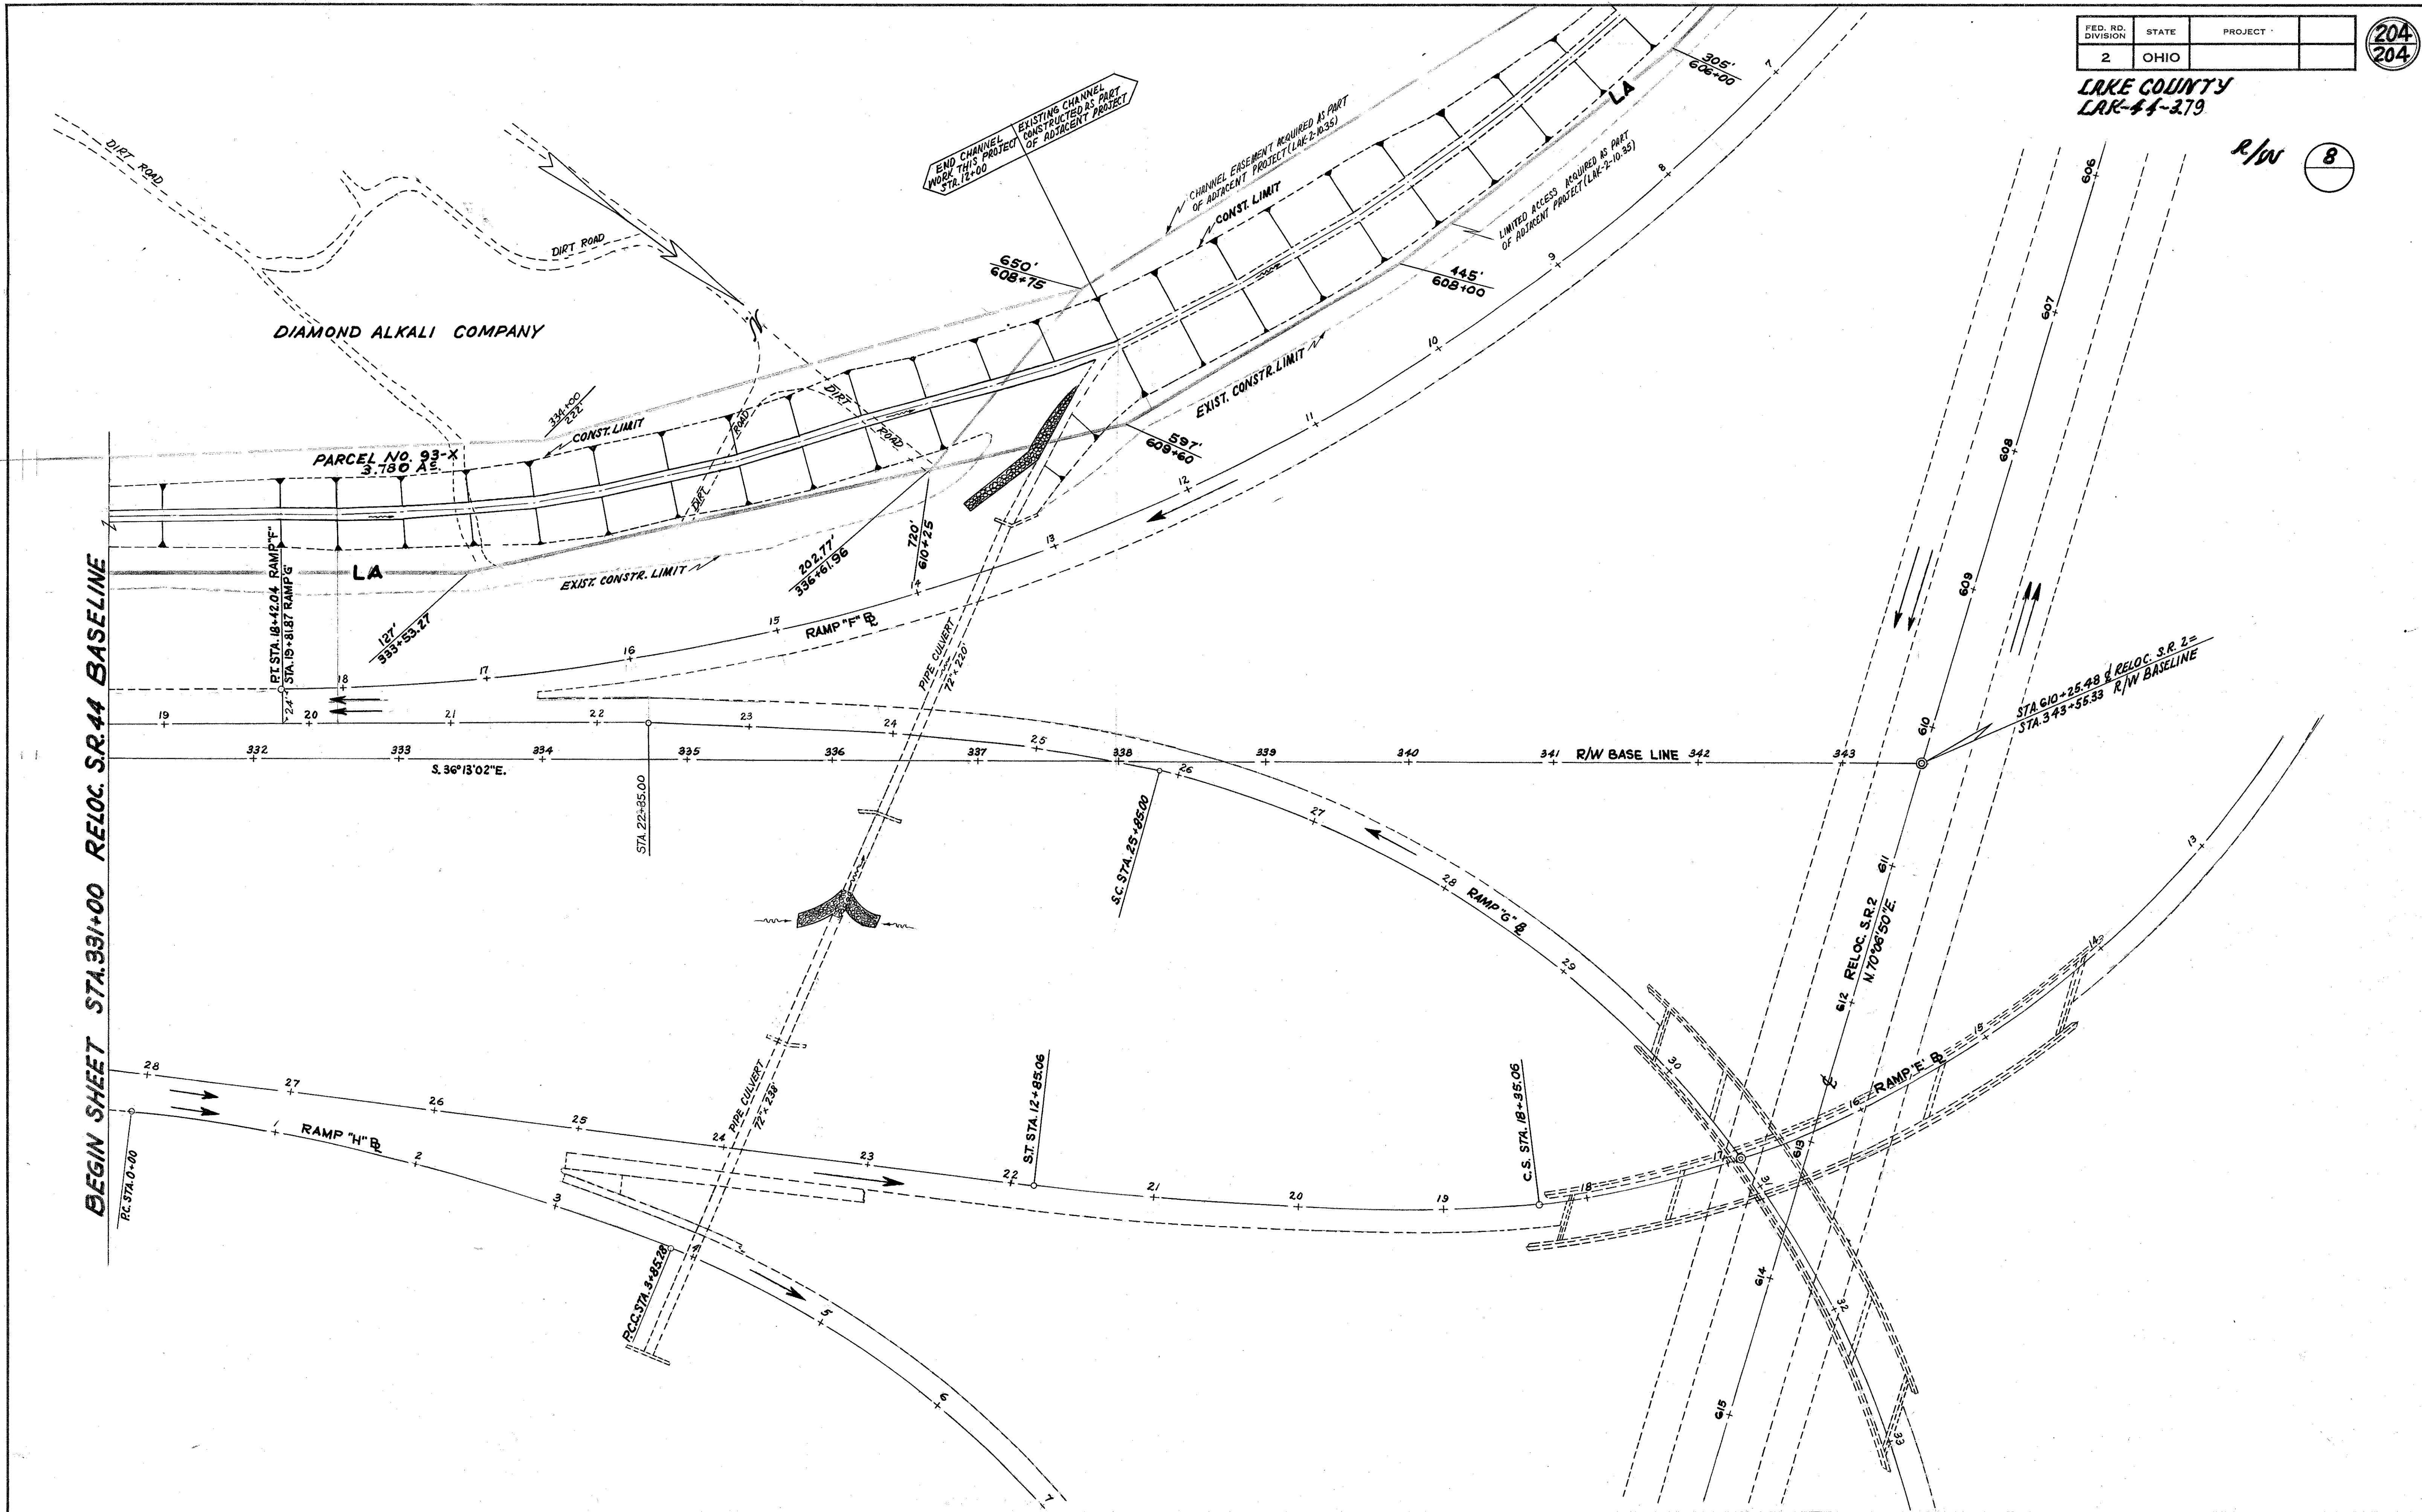

BEGIN SHEET STA. 331+00 RELOC. S.R. 44 BASELINE

RIGHT-OF-WAY STA. 331+00 TO STA. 343+55.33