


MICROFILMED  
OCT 26 1991

COMPUTED BY: J.L.B. 11/78  
CHECKED BY: M.F. 11/78

5  
LAKE COUNTY  
LAK-44-3.81

6  
6

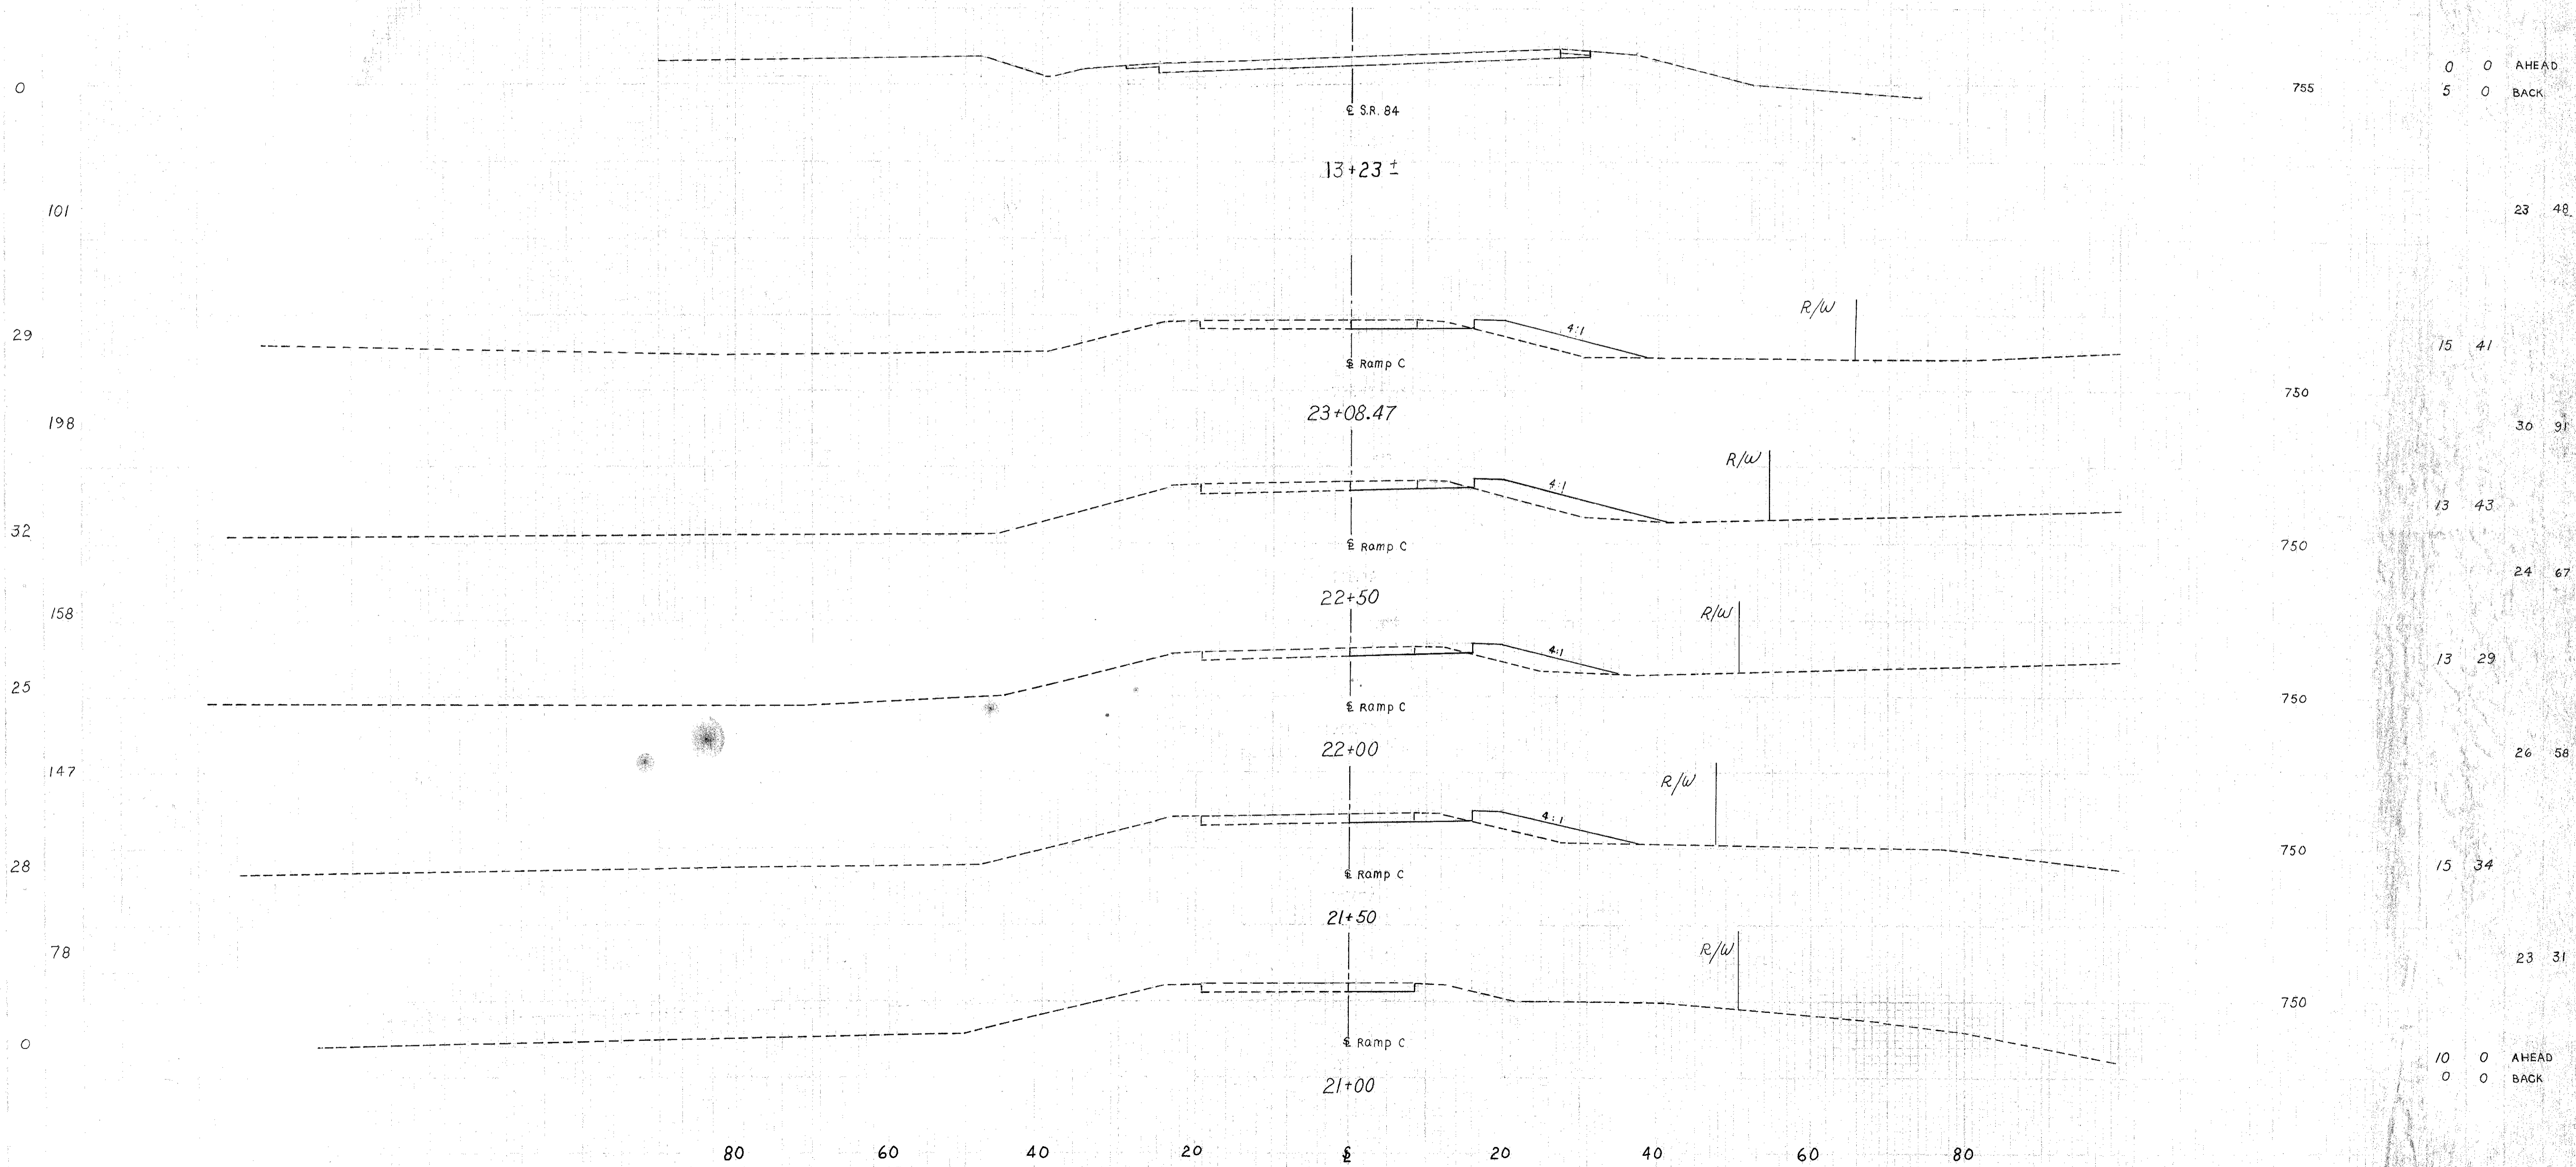

CROSS SECTIONS RAMP "C" STA. 21+00 TO STA. 13+23.1 (S.R. 84)