


NOTE: For cross section of Sta. 204+50, see sheet B.

NOTE: For cross section of Sta. 210+00, see sheet B.

LOG OF OFFSET BORING

660	75' RI, TS=1.0	660
650	22 14 Refusal	650

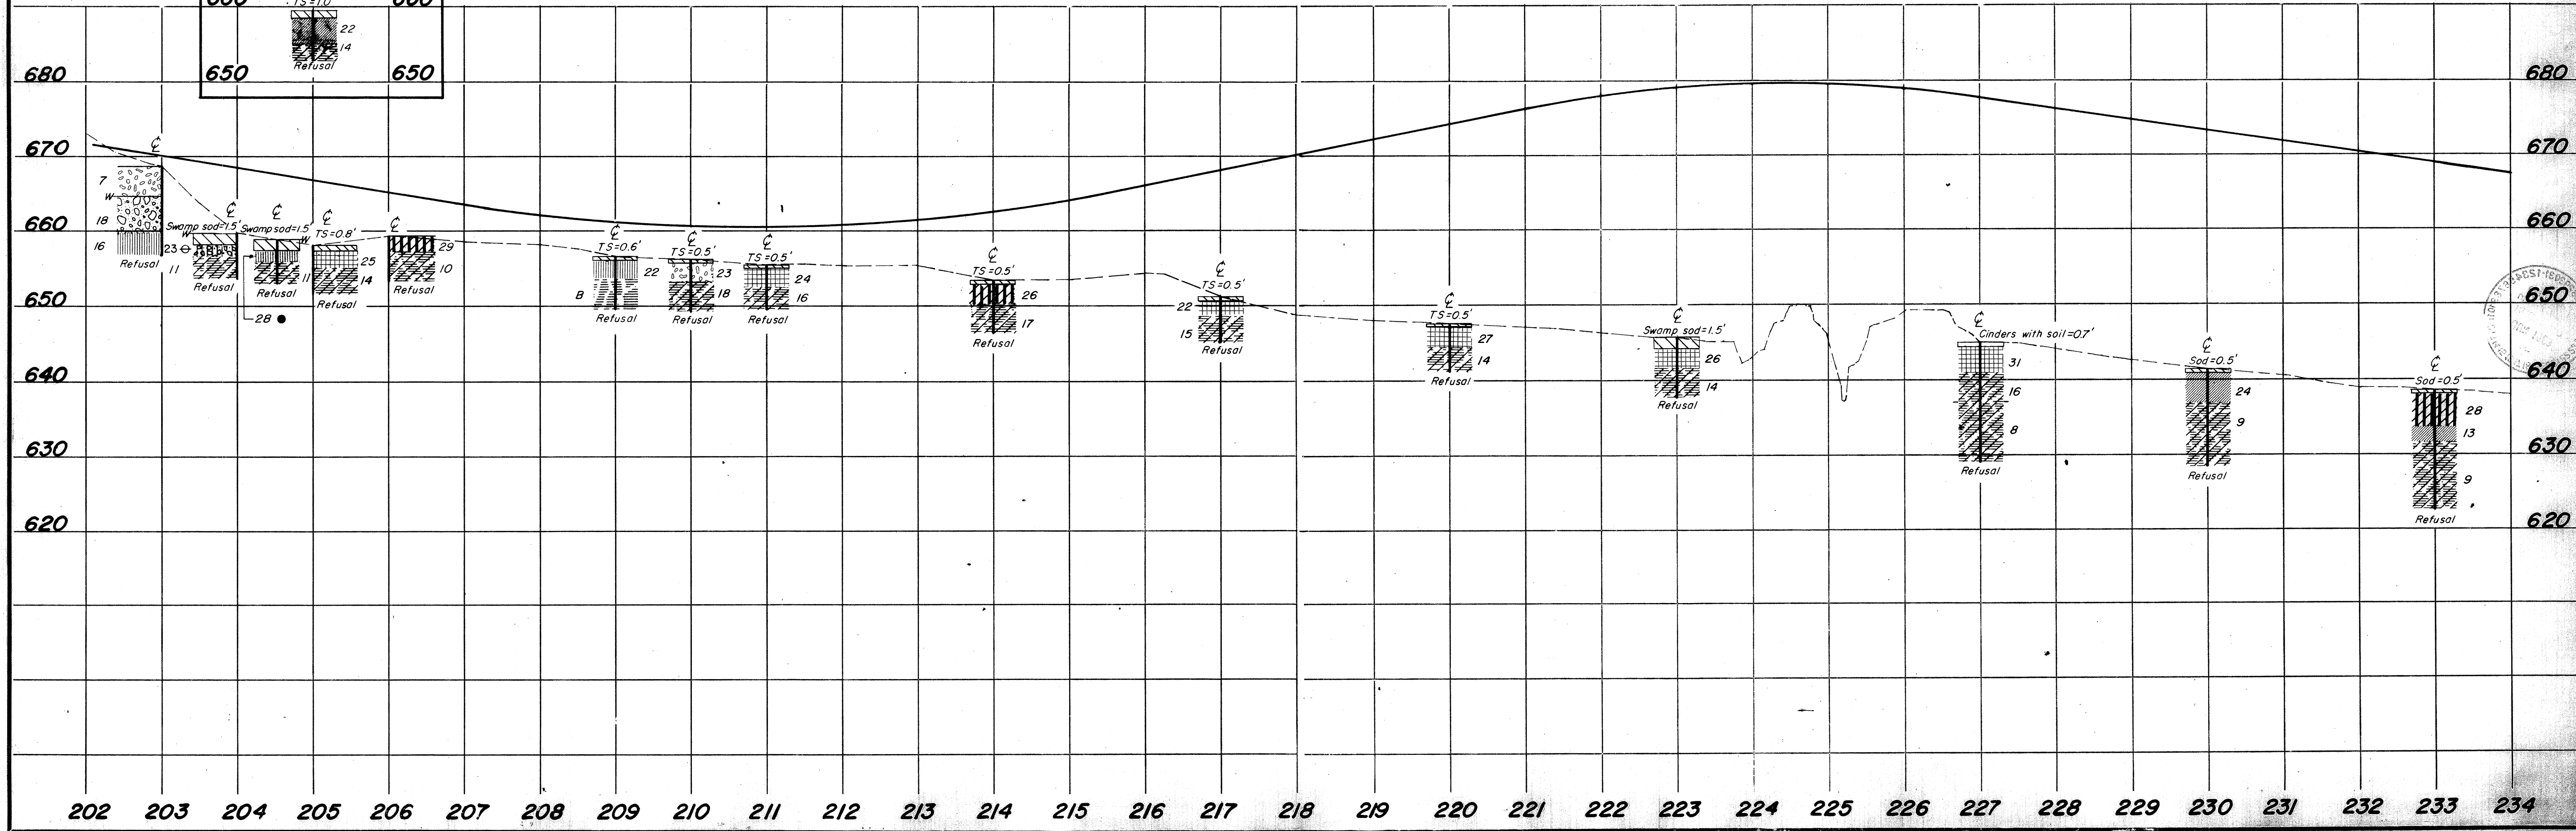

650
640
630
620