



**SOIL PROFILE**  
**LAKE COUNTY**  
**LAK-91-3.84**  
 OHIO STATE HIGHWAY  
 TESTING LABORATORY  
 1620 W. BROAD ST., COLUMBUS 23, OHIO

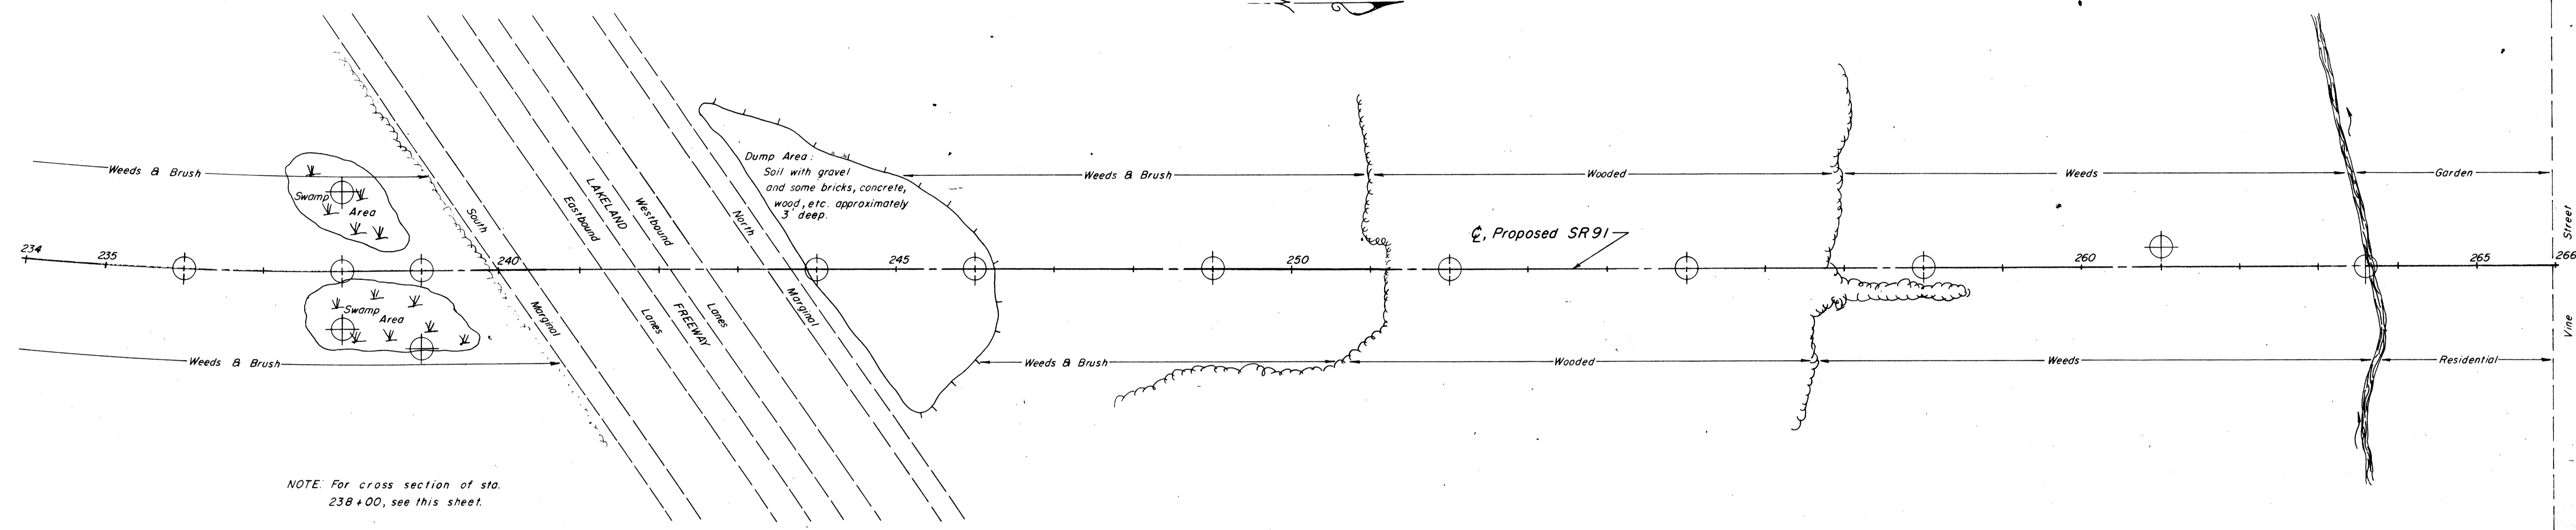

NOTE: For cross section of sta. 238+00, see this sheet.

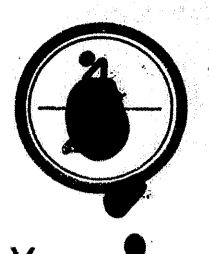