
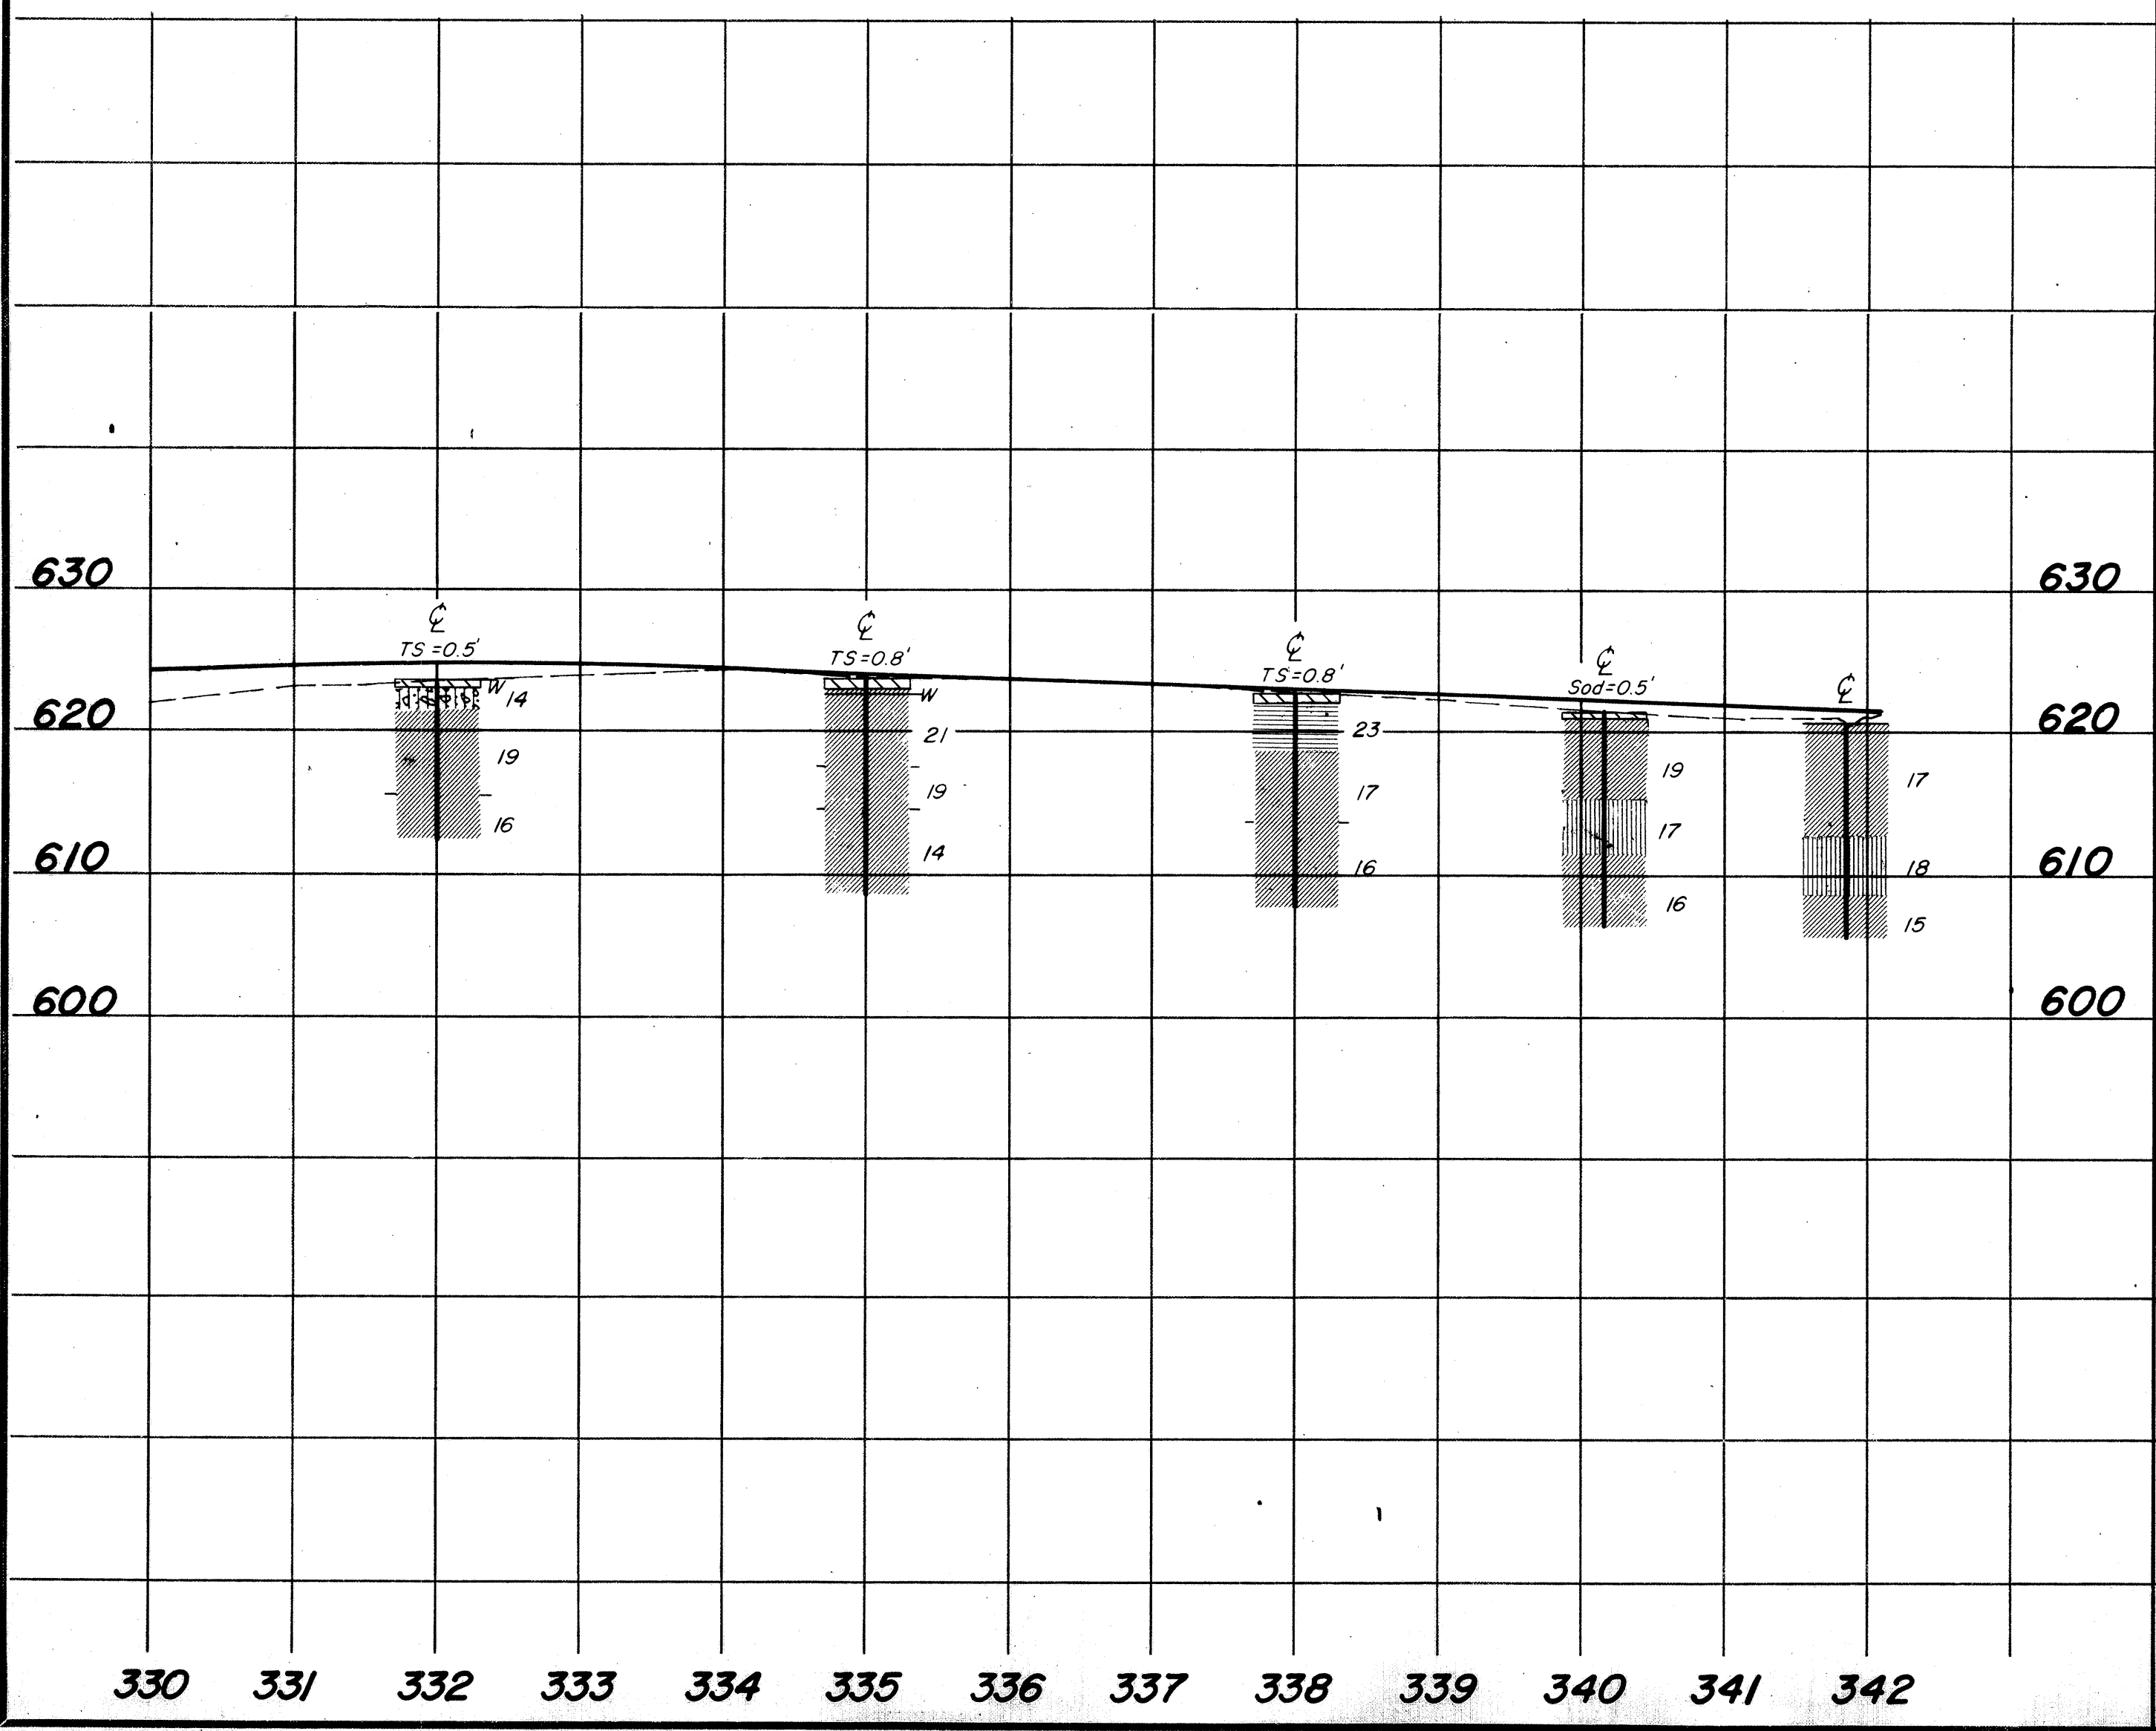
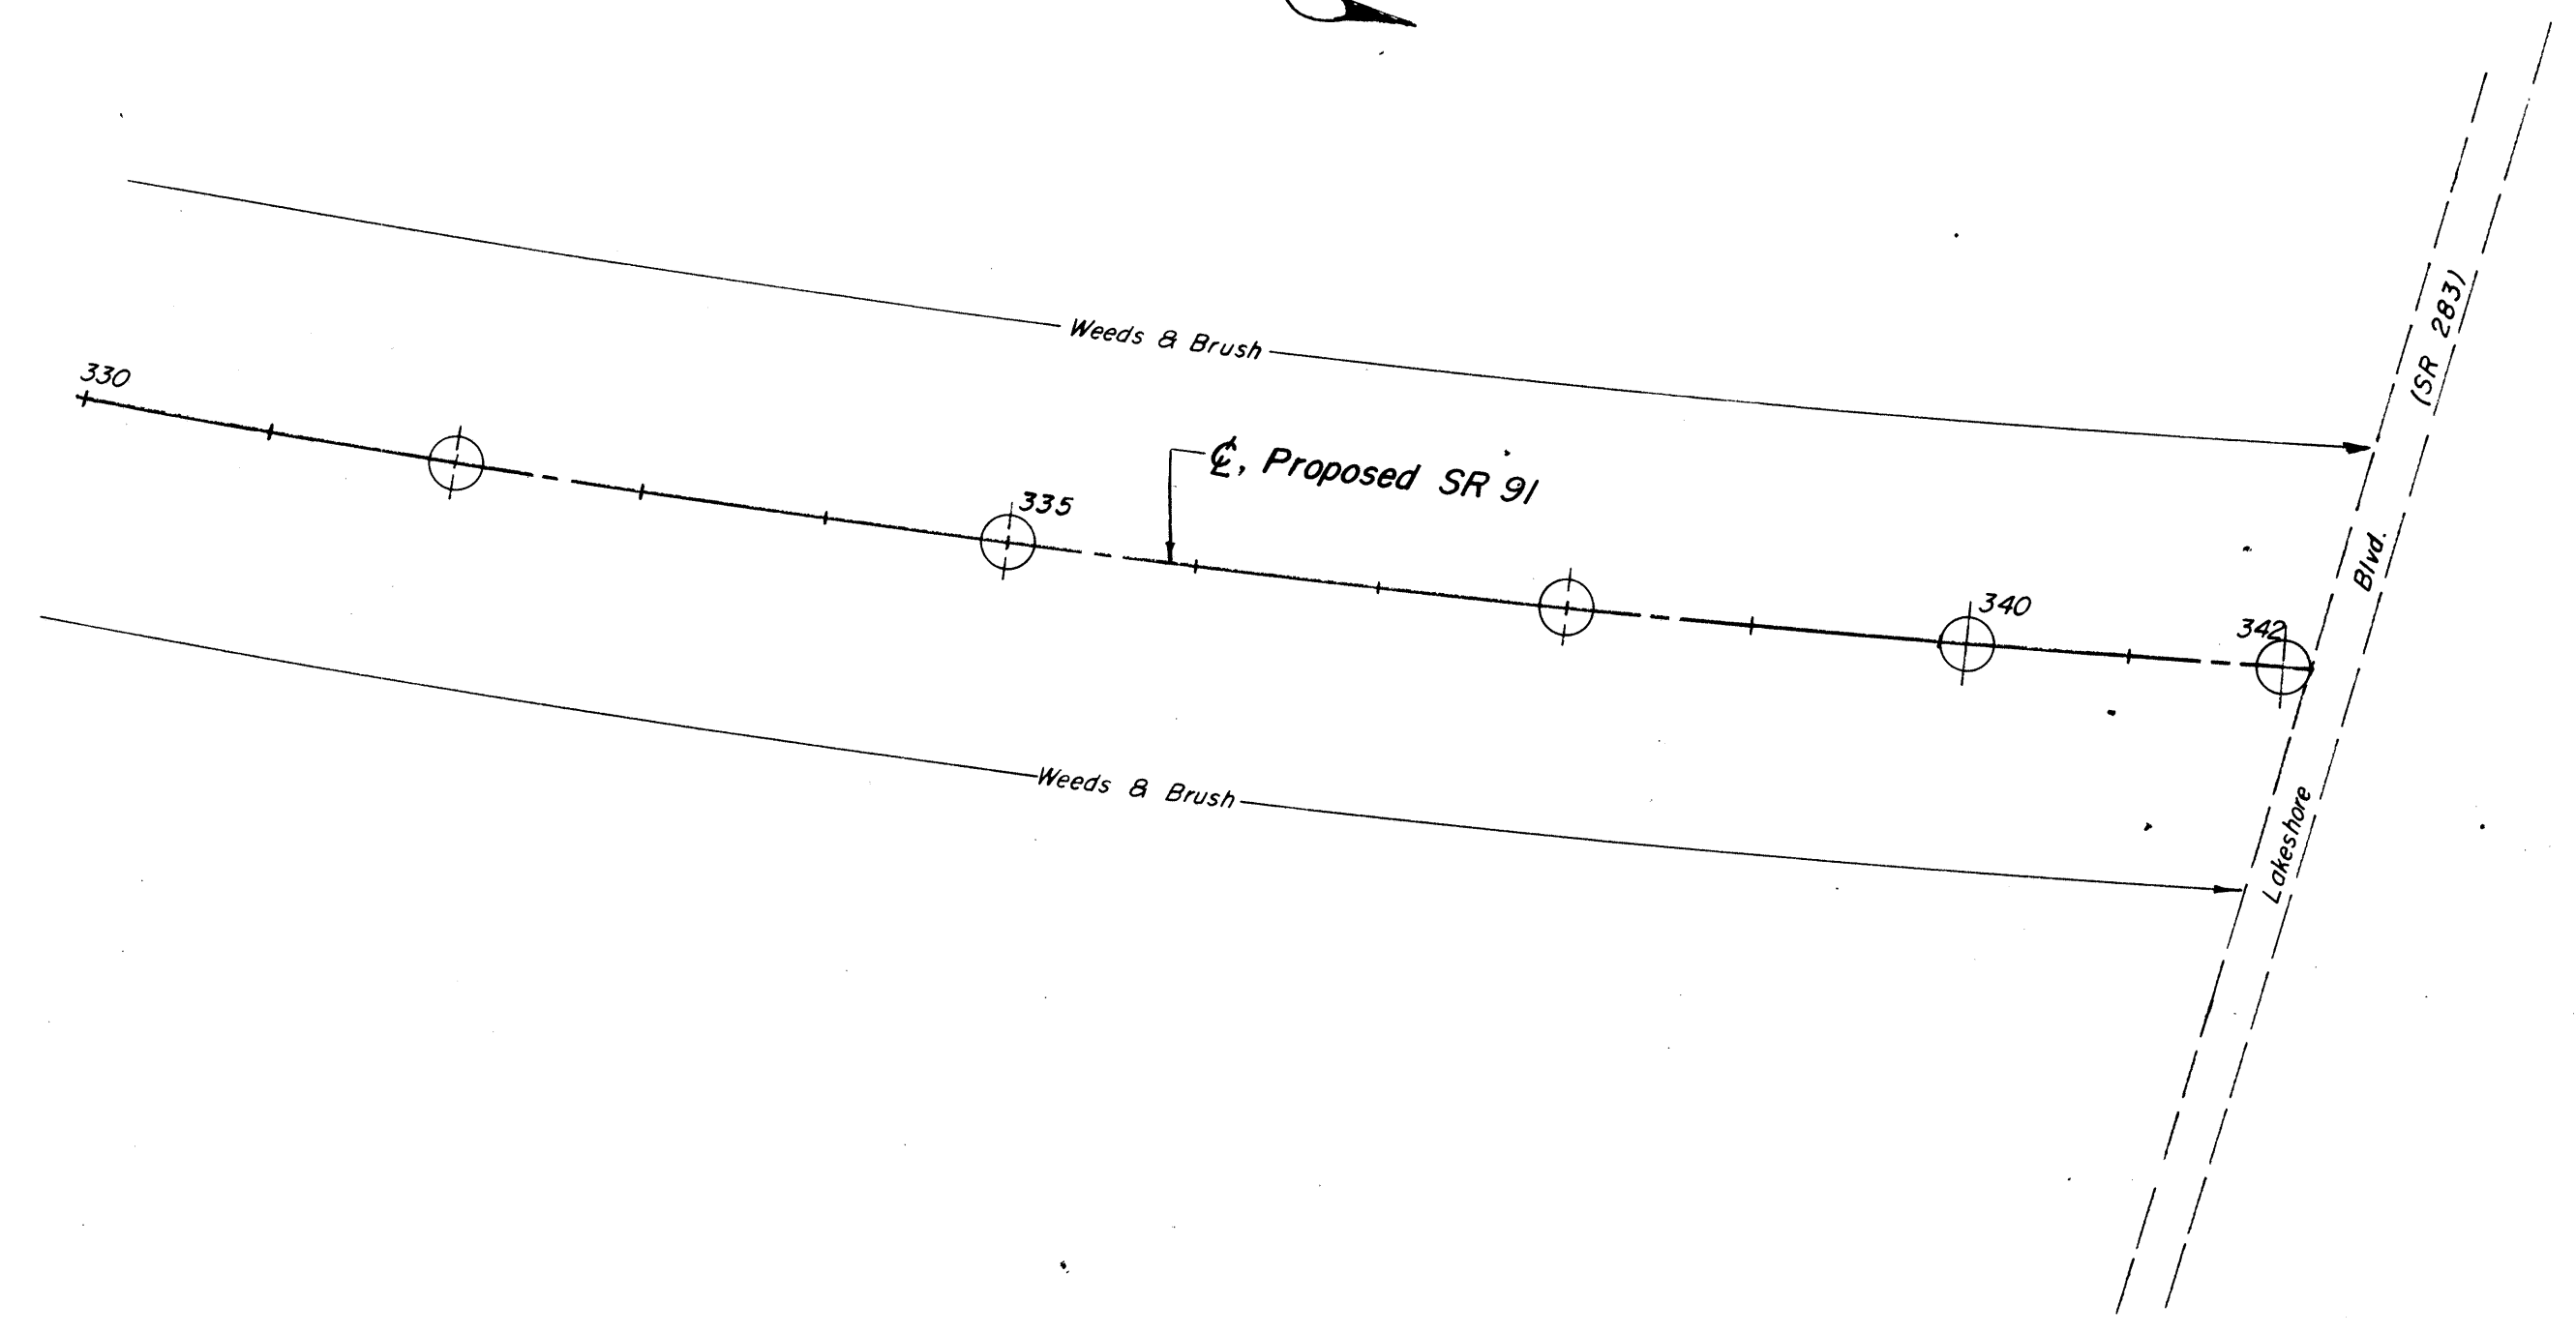


SOIL PROFILE
LAKE COUNTY
LAK-91-3.84
OHIO STATE HIGHWAY
TESTING LABORATORY
1620 W. BROAD ST., COLUMBUS 23, OHIO

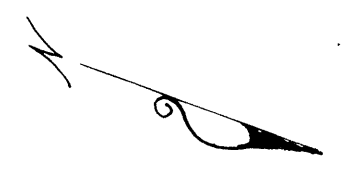

330 331 332 333 334 335 336 337 338 339 340 341 342