


FHWA REGION	STATE	PROJECT	
5	OHIO		

23
38

LAKE COUNTY
LAK-44-4.14


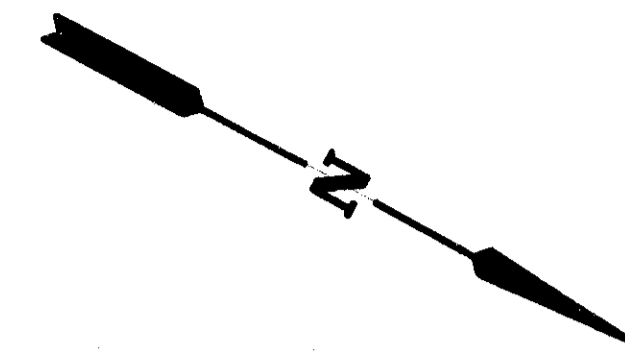


BEGIN WORK S.R. 44
STA. 236+15

BEGIN PROJECT
STA. 237+10
S.L.M. 4.14

FR-62 (17)

CROSSOVER STA. 240+60

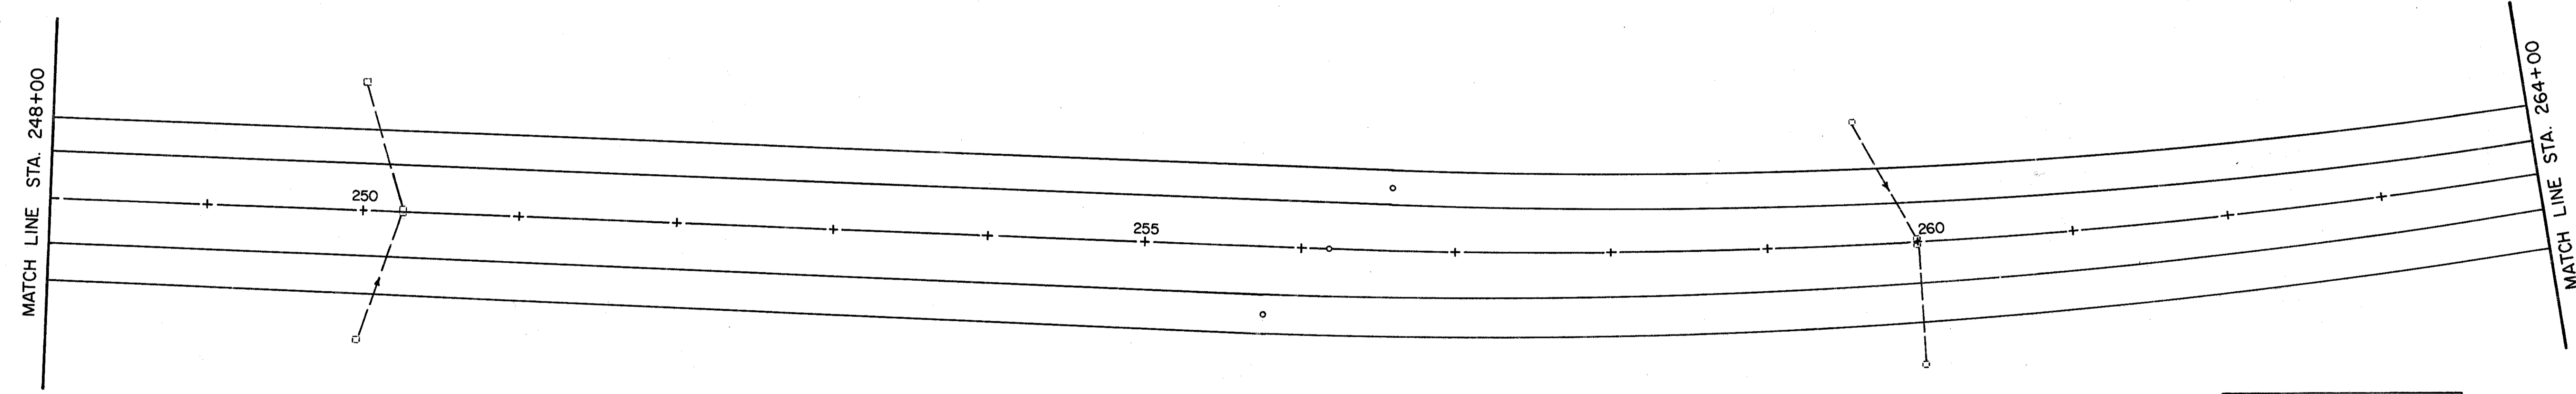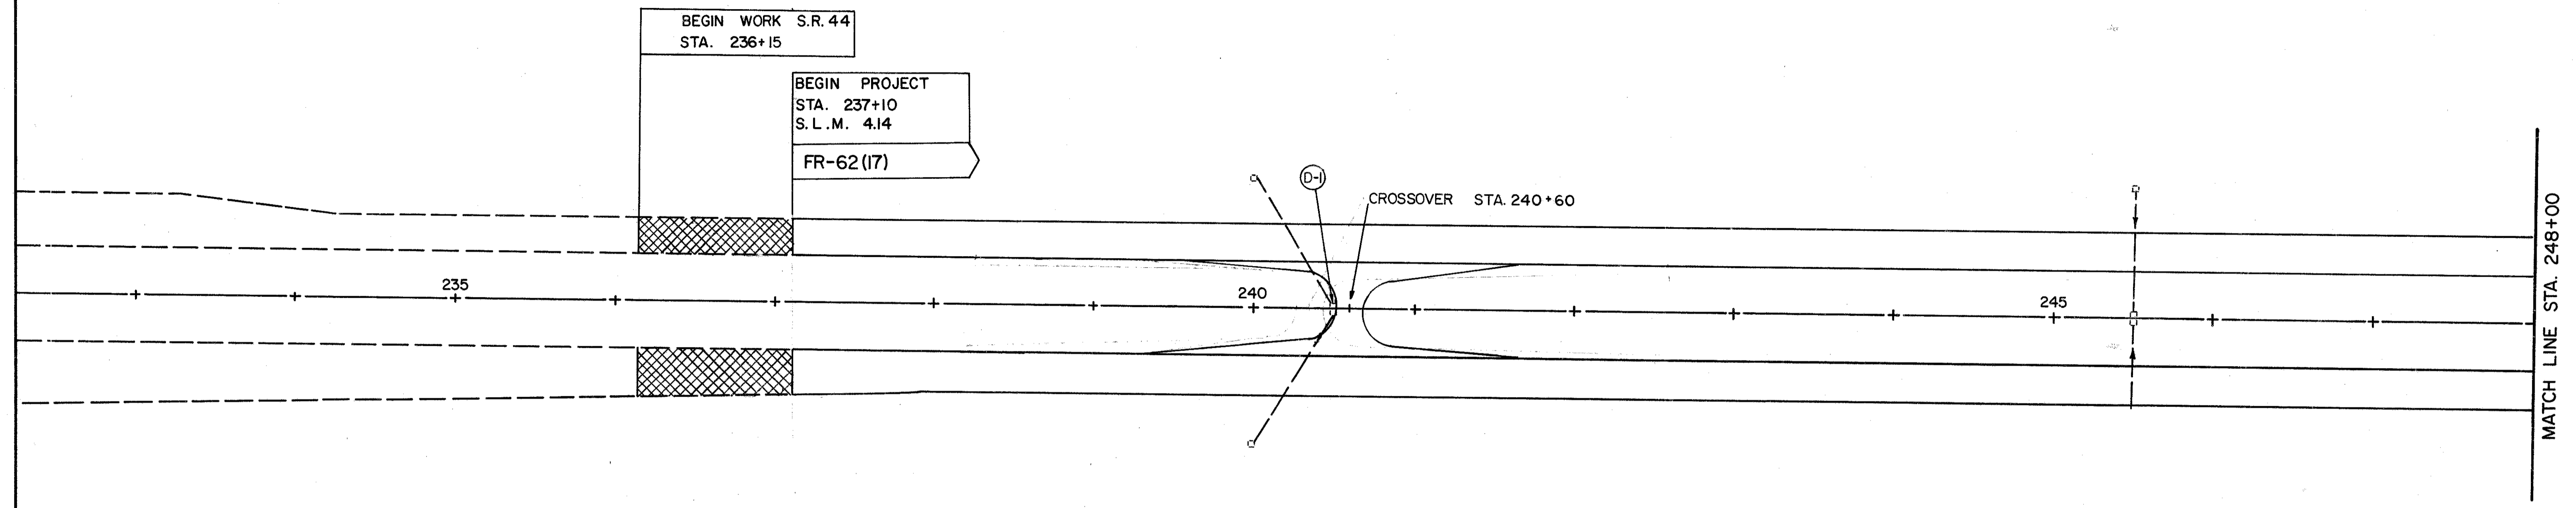

CROSS REFERENCE	
ITEM	SHEET
FEATHERING	29