


LAKE COUNTY  
LAK - 44 - 4.14

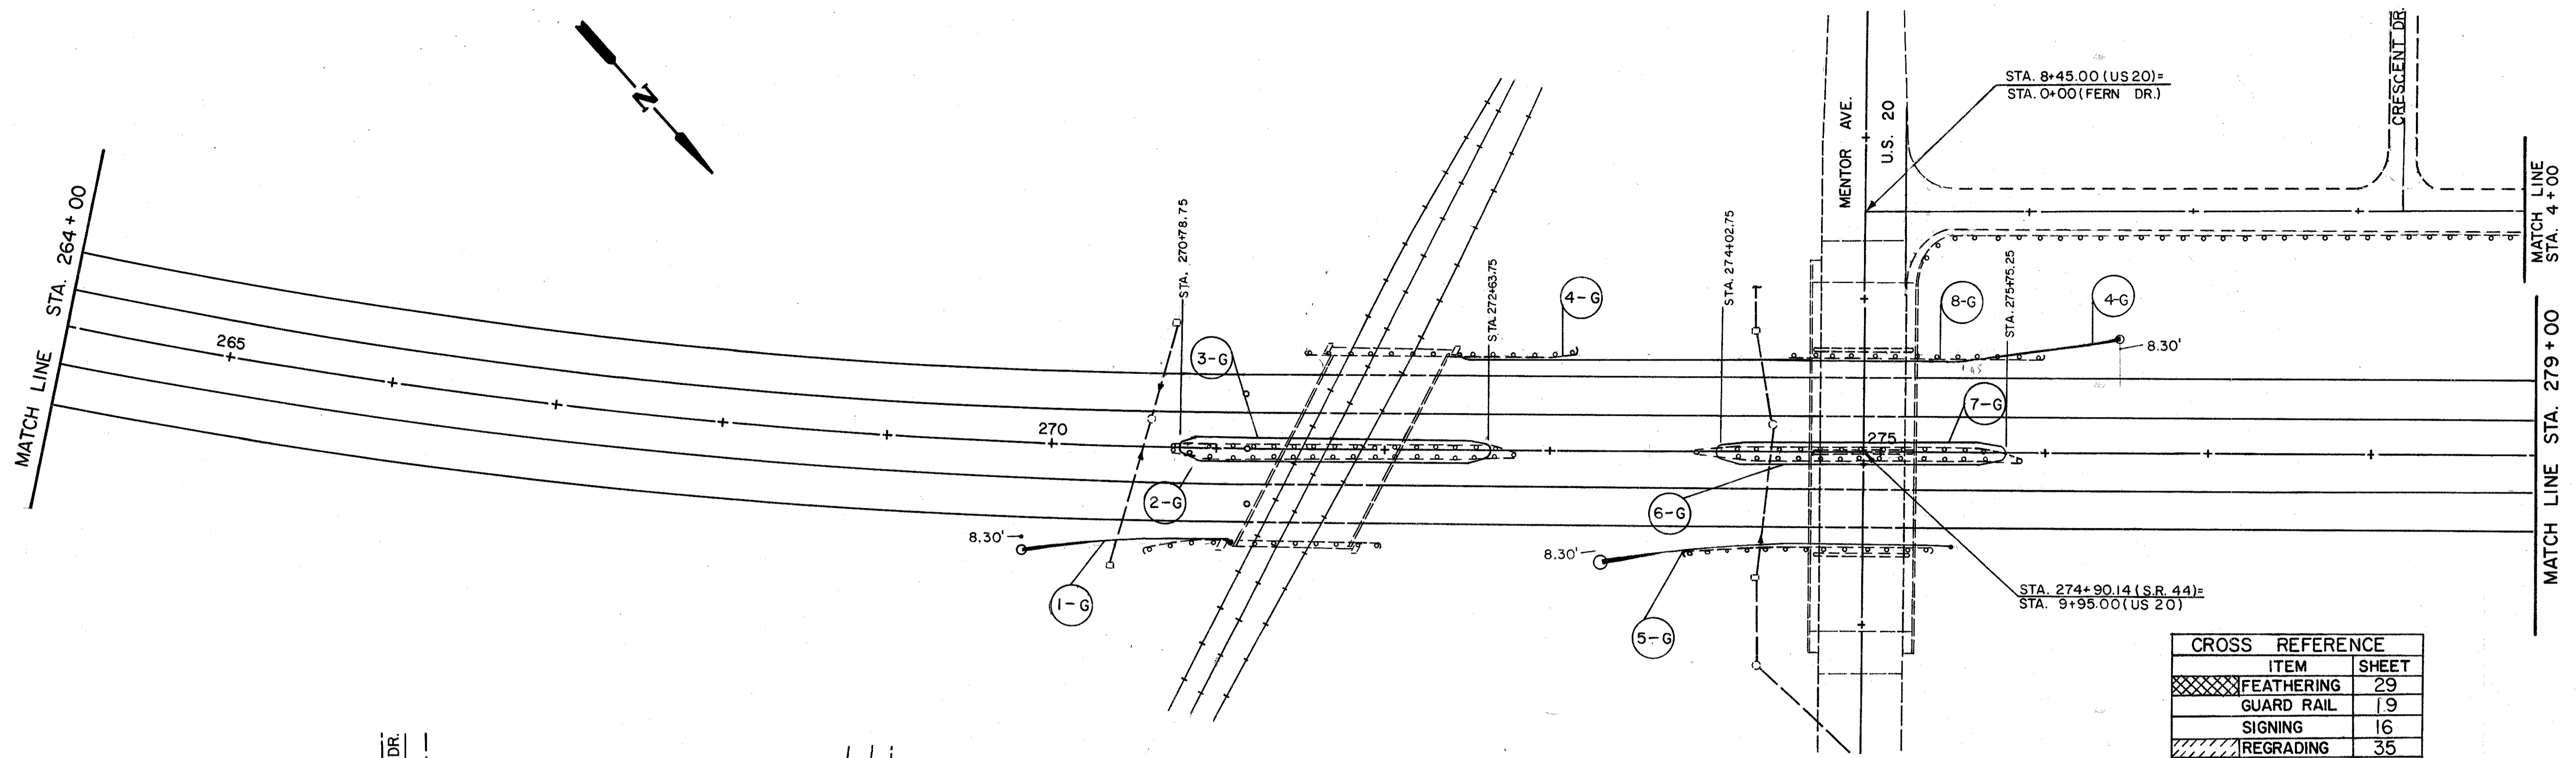

CROSS REFERENCE		
ITEM	SHEET	
FEATHERING	29	
GUARD RAIL	19	
SIGNING	16	
REGRAIDING	35	
CURB RAMP, TYPE 2	18	

