


LAKE COUNTY  
LAK-44-4.14

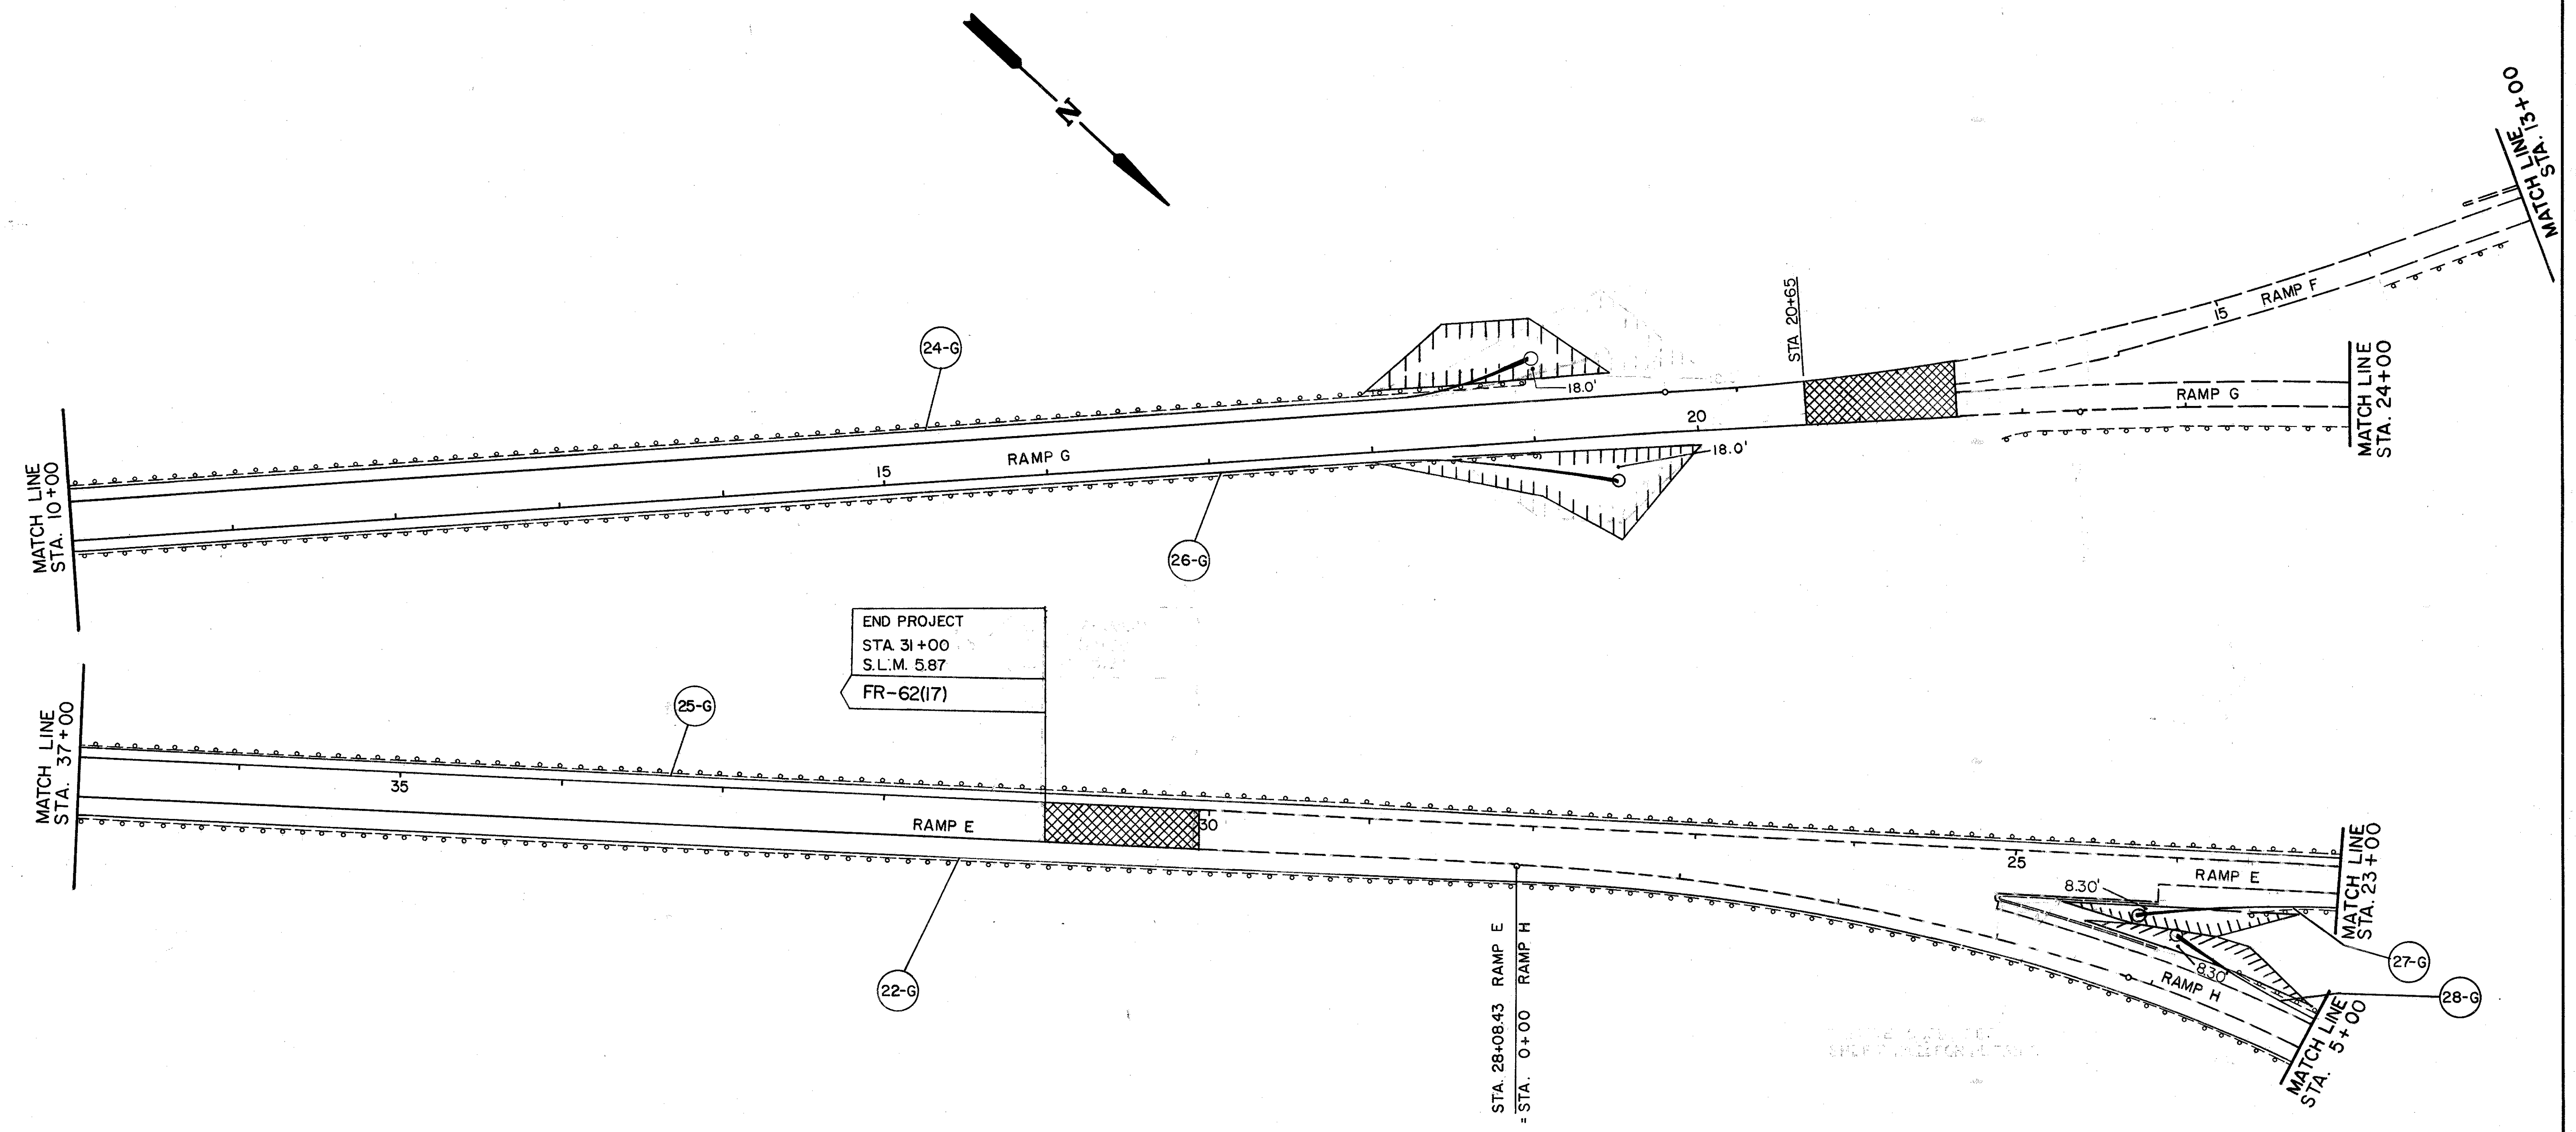

END PROJECT  
STA. 31+00  
S.L.M. 5.87  
FR-62(17)

CROSS REFERENCE	
ITEM	SHEET
FEATHERING	29
GUARD RAIL	19
REGRADING	36, 38