
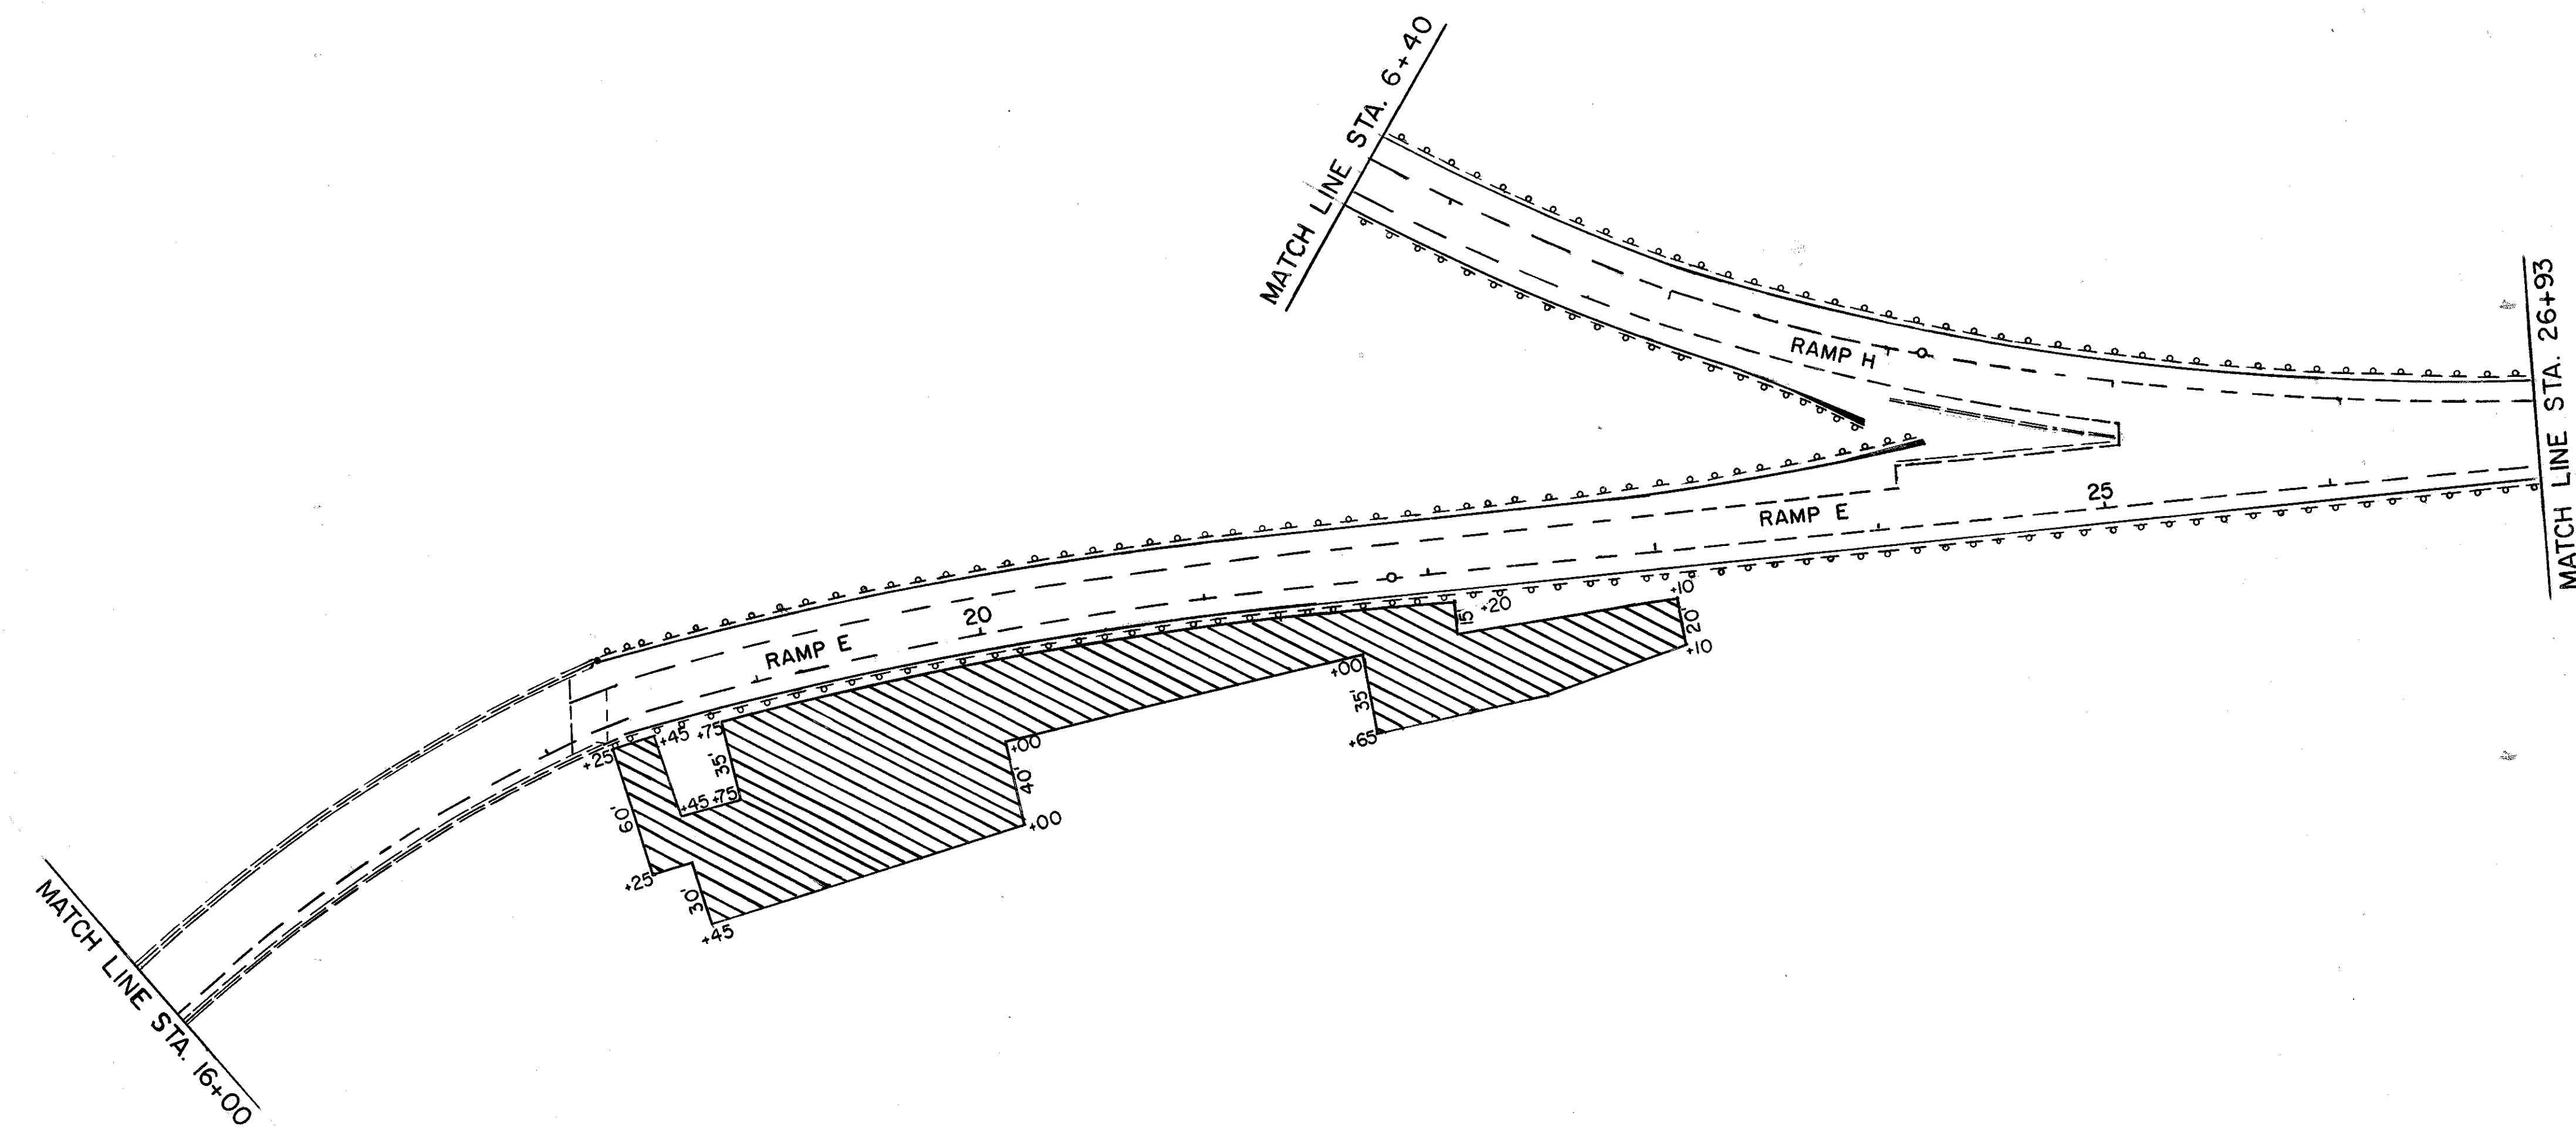


EROSION REPAIR PLAN

FHWA REGION	STATE	PROJECT
5	OHIO	

33 A
38

LAKE COUNTY
LAK-44-4.14

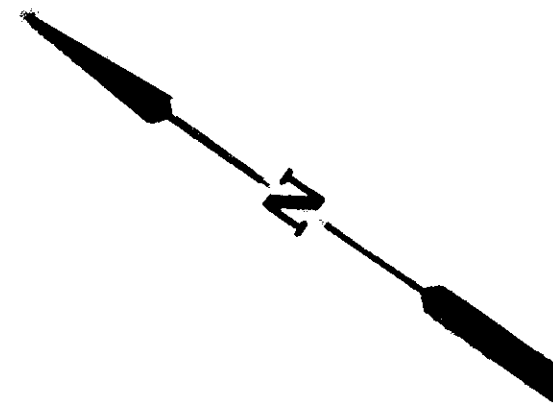

LEGEND
 - EROSION REPAIR AREA
 (SEE GENERAL NOTES)