



SECTIONS 25 45 65 85 105 125 145

END AREA		VOLUME		SEEDING	
CUT	FILL	CUT	FILL	END WIDTH	SO. YDS.
0	0	0	0	0	0
0	0	0	20	58	
0	22	0	63		
0	40	0	333		
0	21	0	57		
0	19	0	214		
0	0	0	20		
0	0	0	56		
0	0	0	0		

COMPUTED BY: CG
CHECKED BY: J.M.

LAKE COUNTY
LAK-44-4.14

35
38

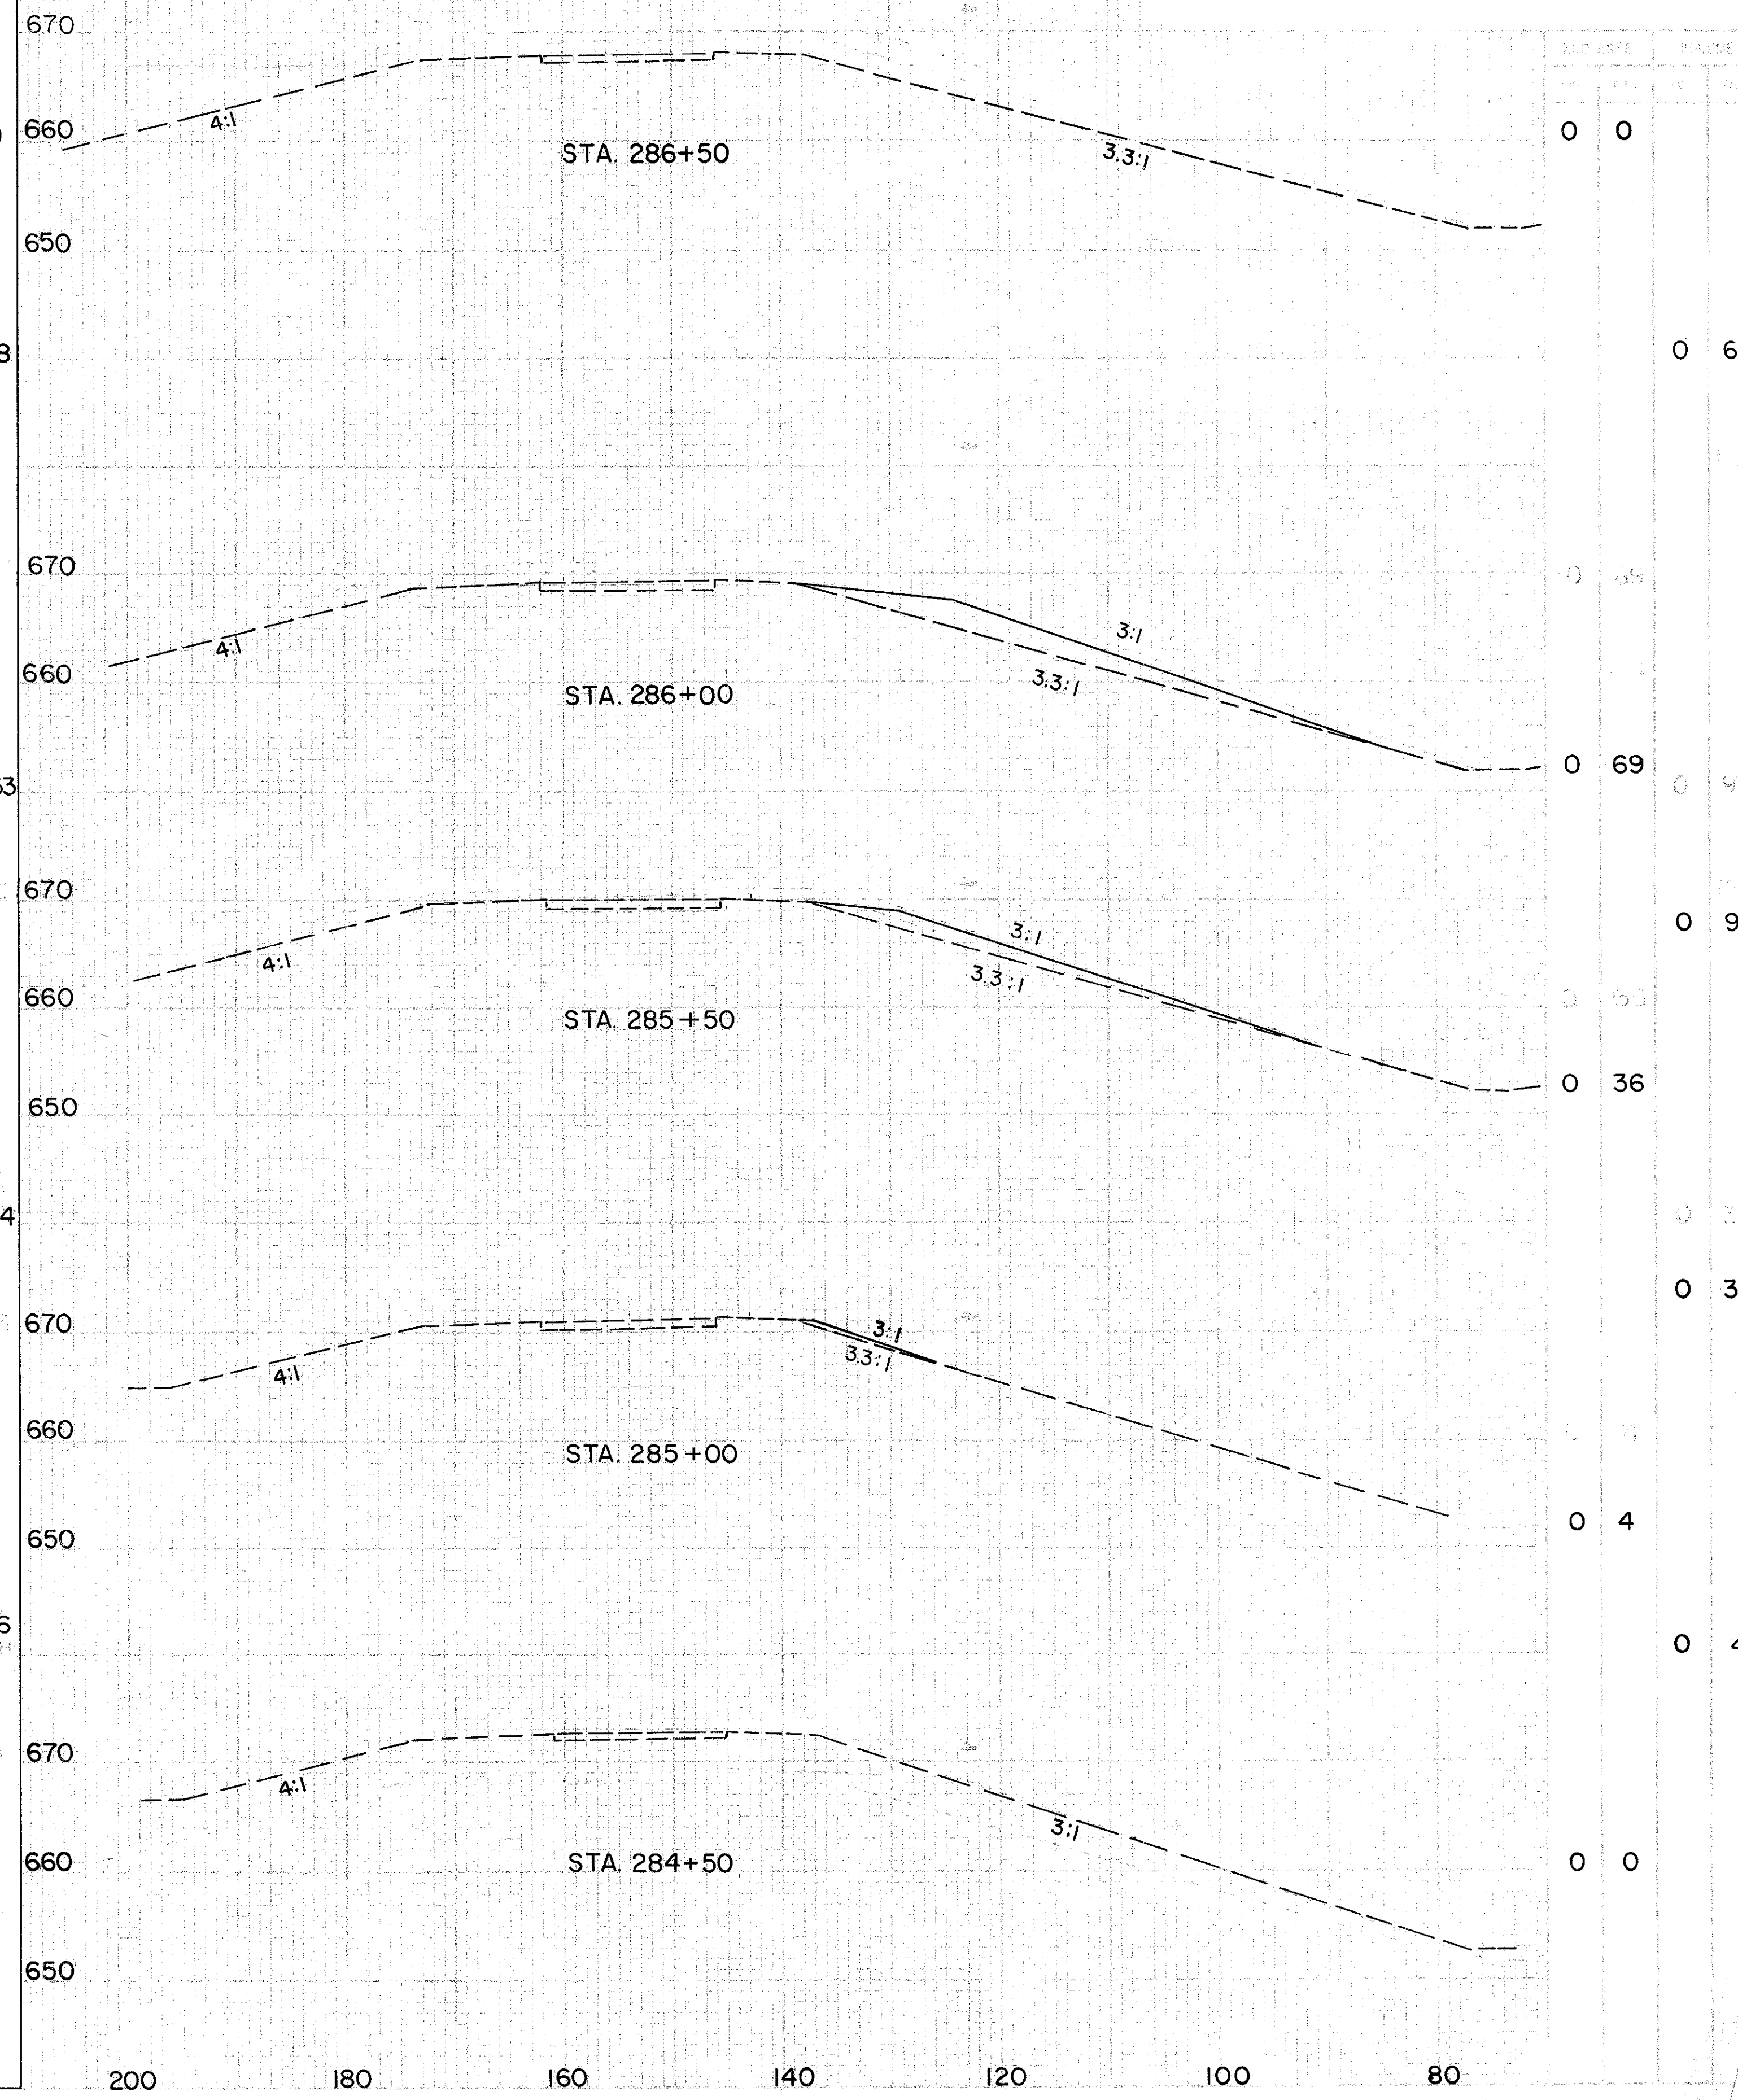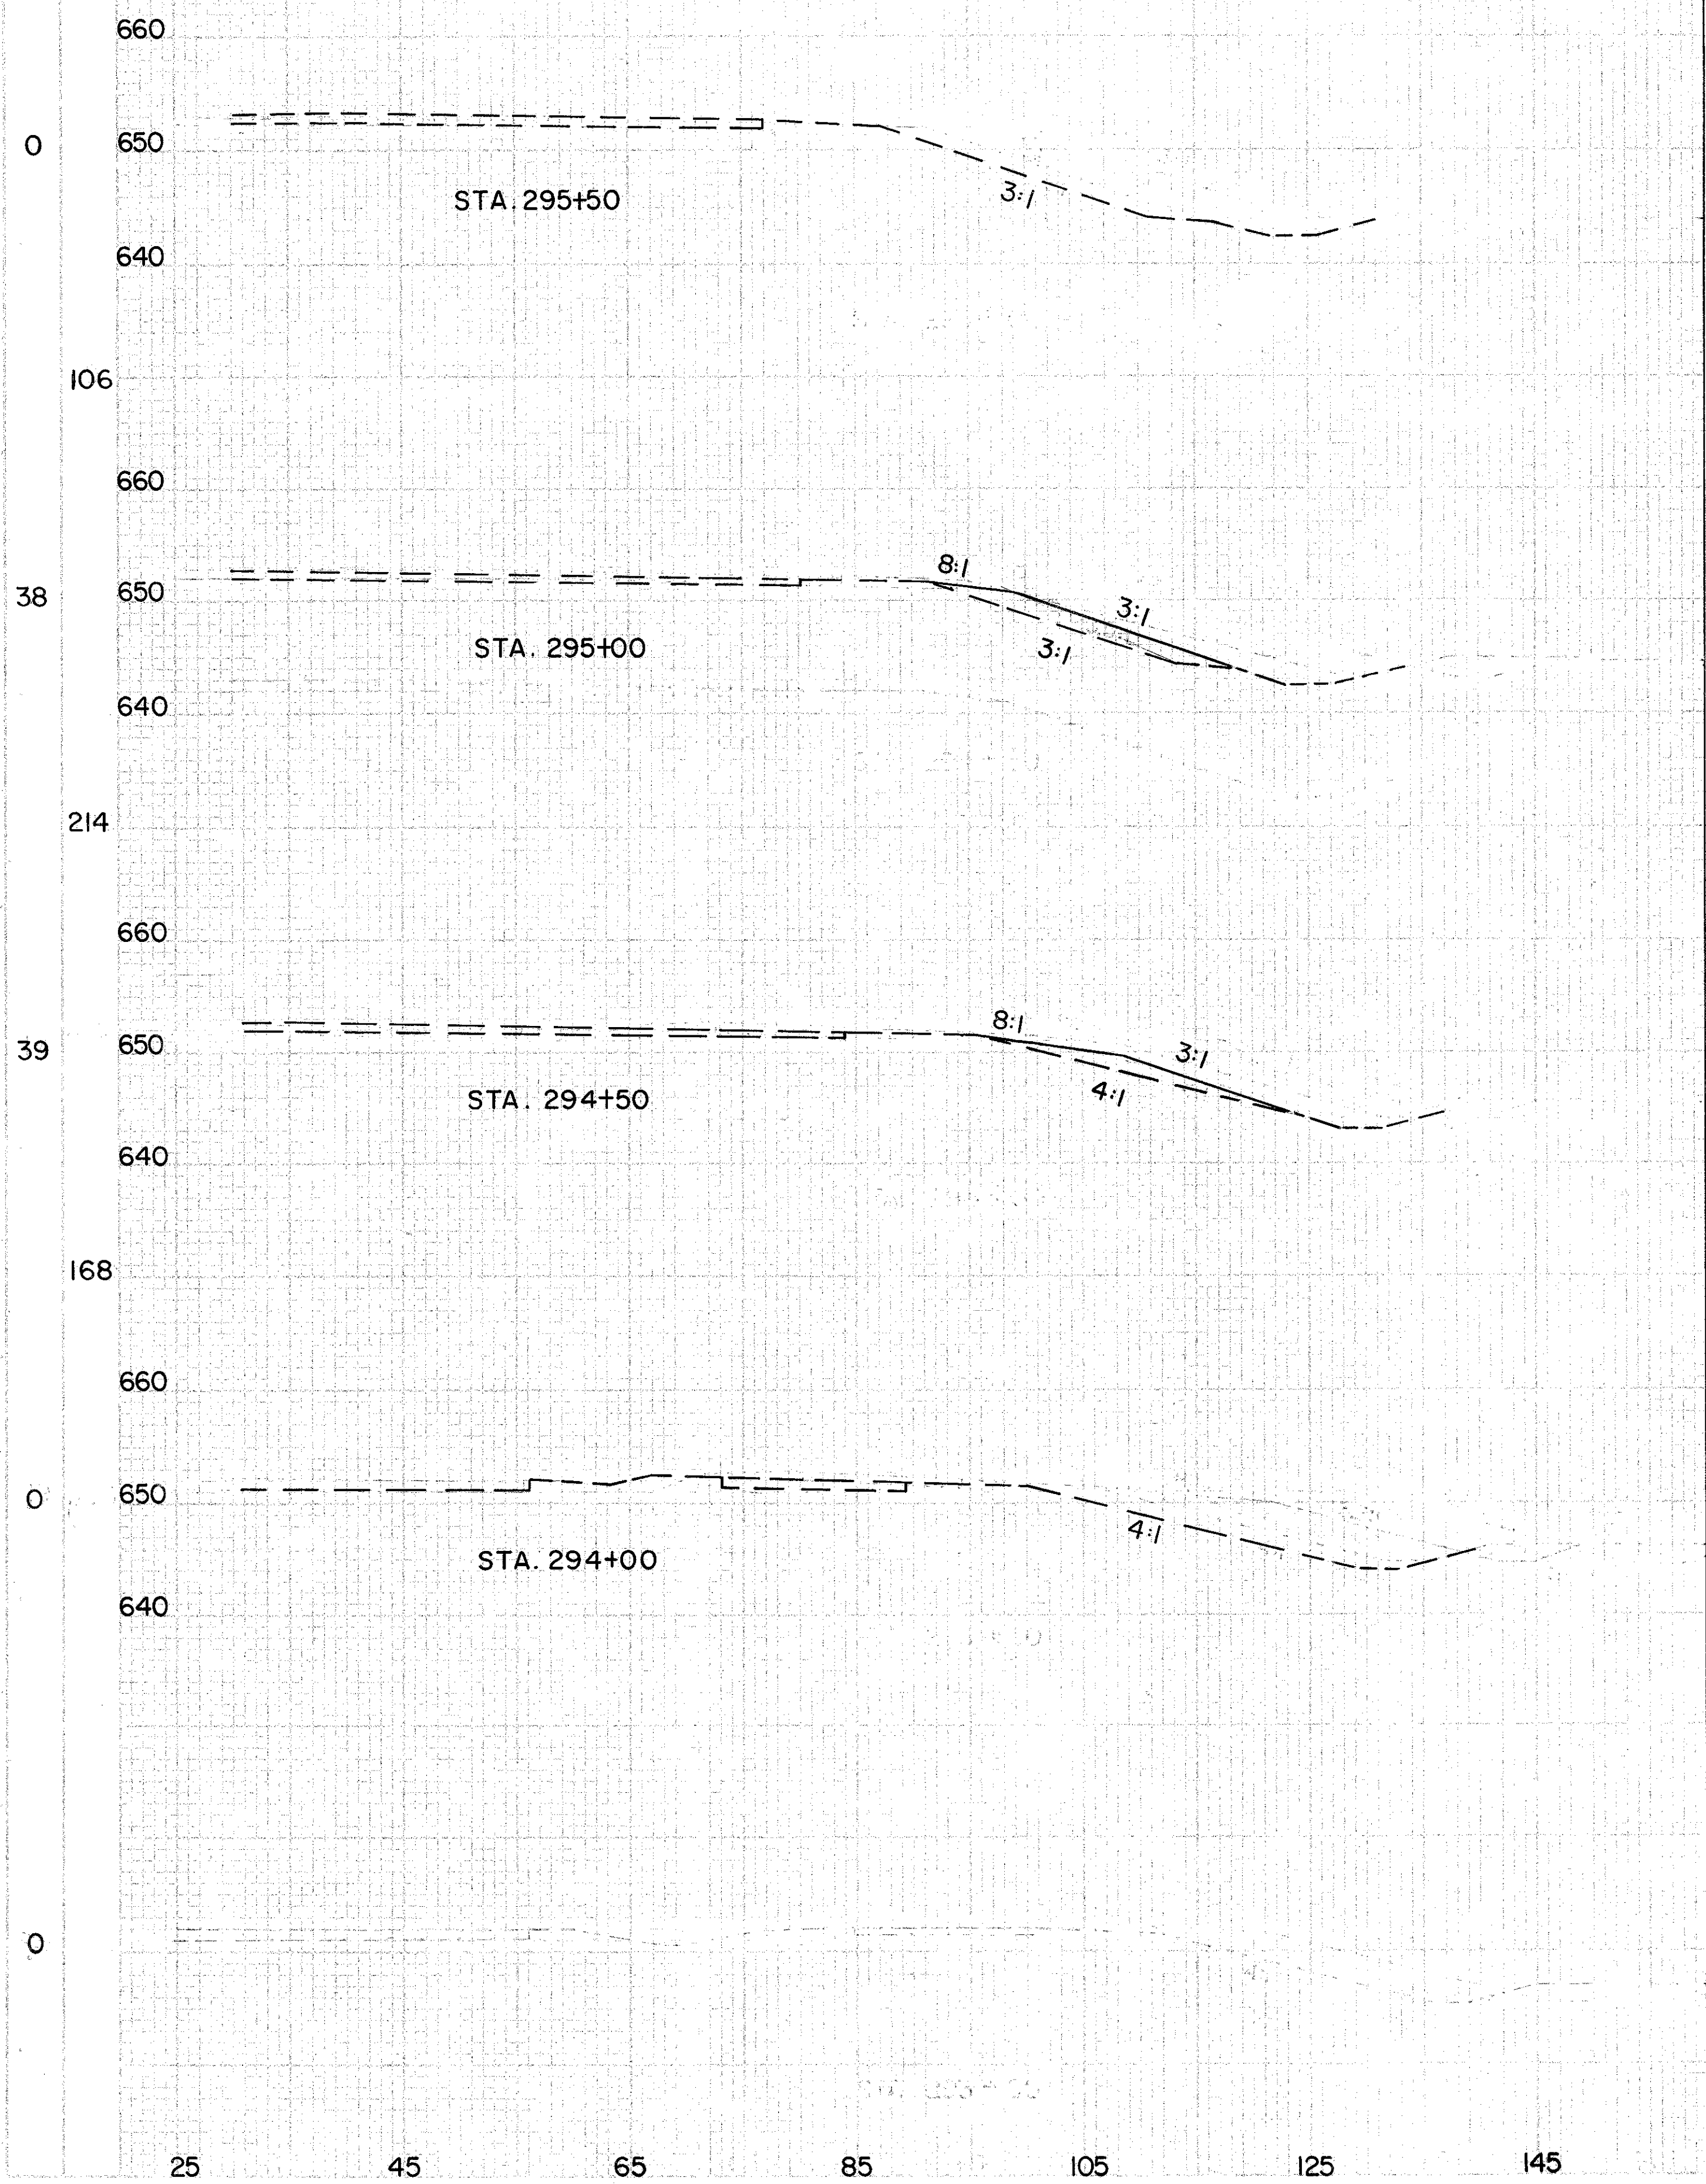

RAMP NO. 2 STA. 294+00 TO 295+50 (RIGHT SIDE)

RAMP NO. 1 STA. 284+50 TO 286+50 (LEFT SIDE)