


SEEDING		END AREA		VOLUME		SEEDING	
END WIDTH	SO. YDS.	CUT	FILL	CUT	FILL	END WIDTH	SO. YDS.
0	0	0	0	0	0	0	0
83	30	0	9	0	8	0	0
175	33	3	9	3	18	125	45
89	0	0	0	0	0	125	0

RAMP H 3+50 TO 5+00

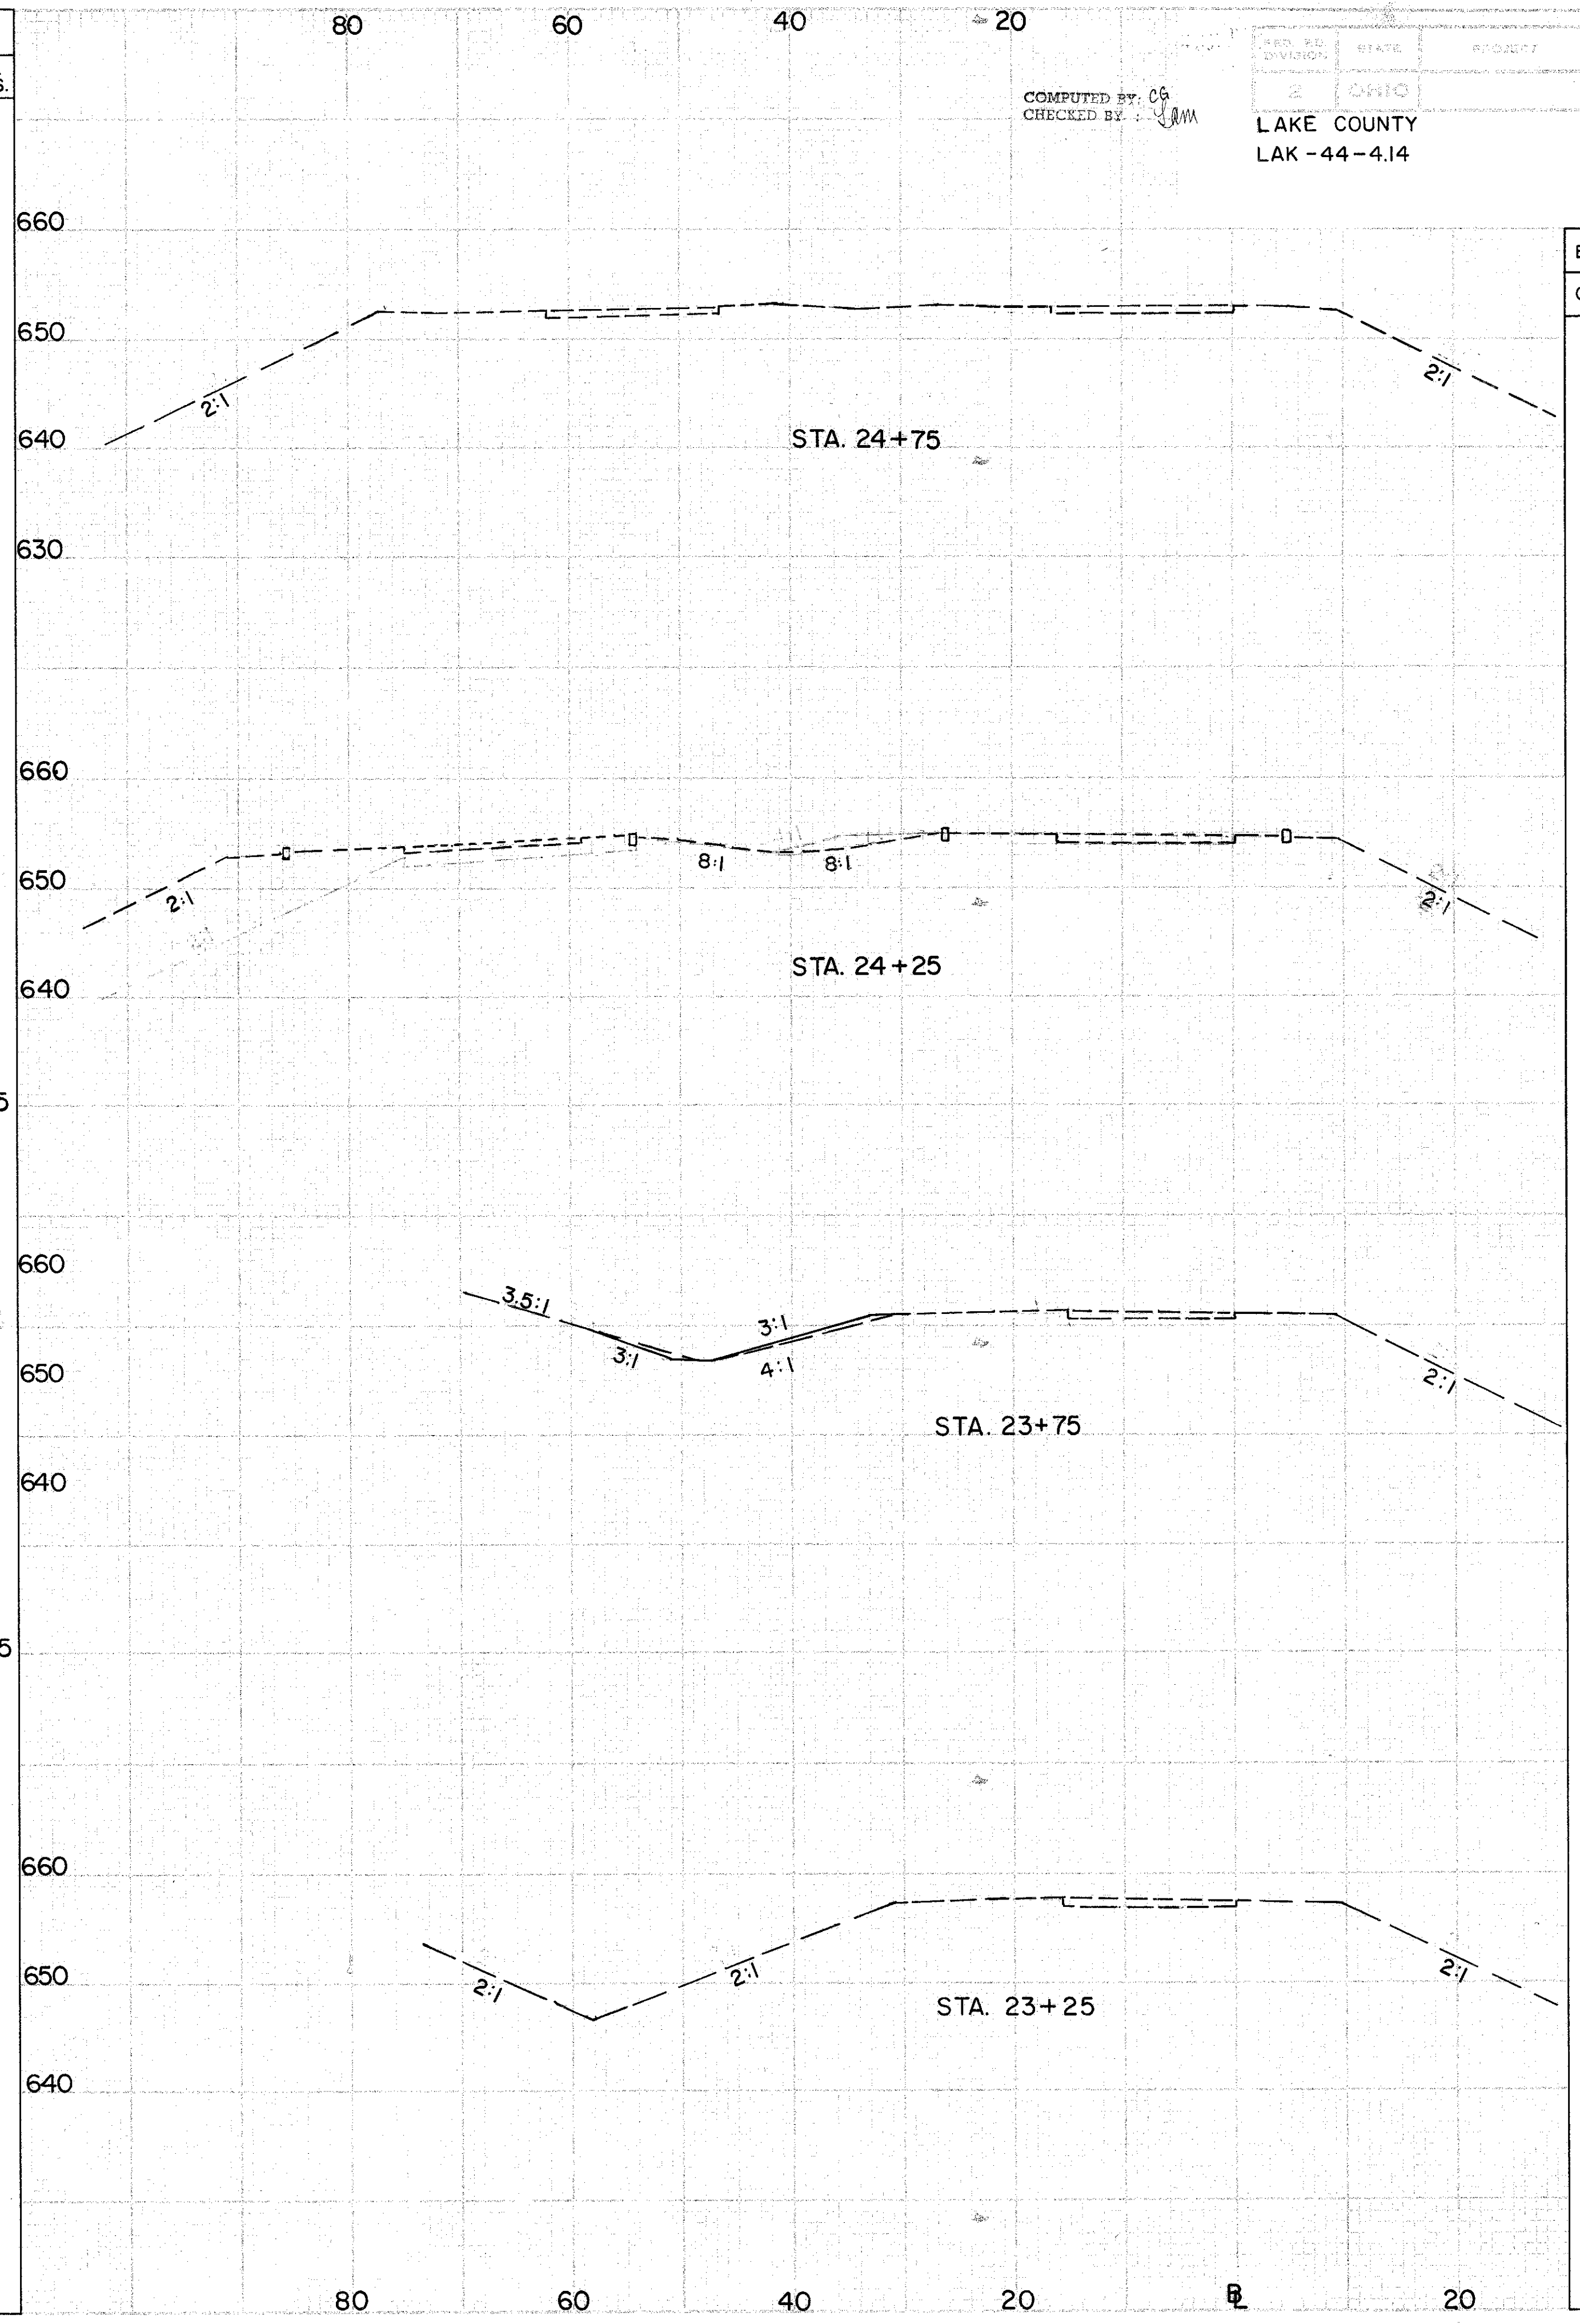

END AREA		VOLUME	
CUT	FILL	CUT	FILL
0	0	0	0
0	0	0	0
0	0	3	4
3	4	3	4
0	0	0	0

RAMP E 23+25 TO 24+75

COMPUTED BY: CG  
CHECKED BY: JMM