


LAKE COUNTY
LAK - 44 - 4.14

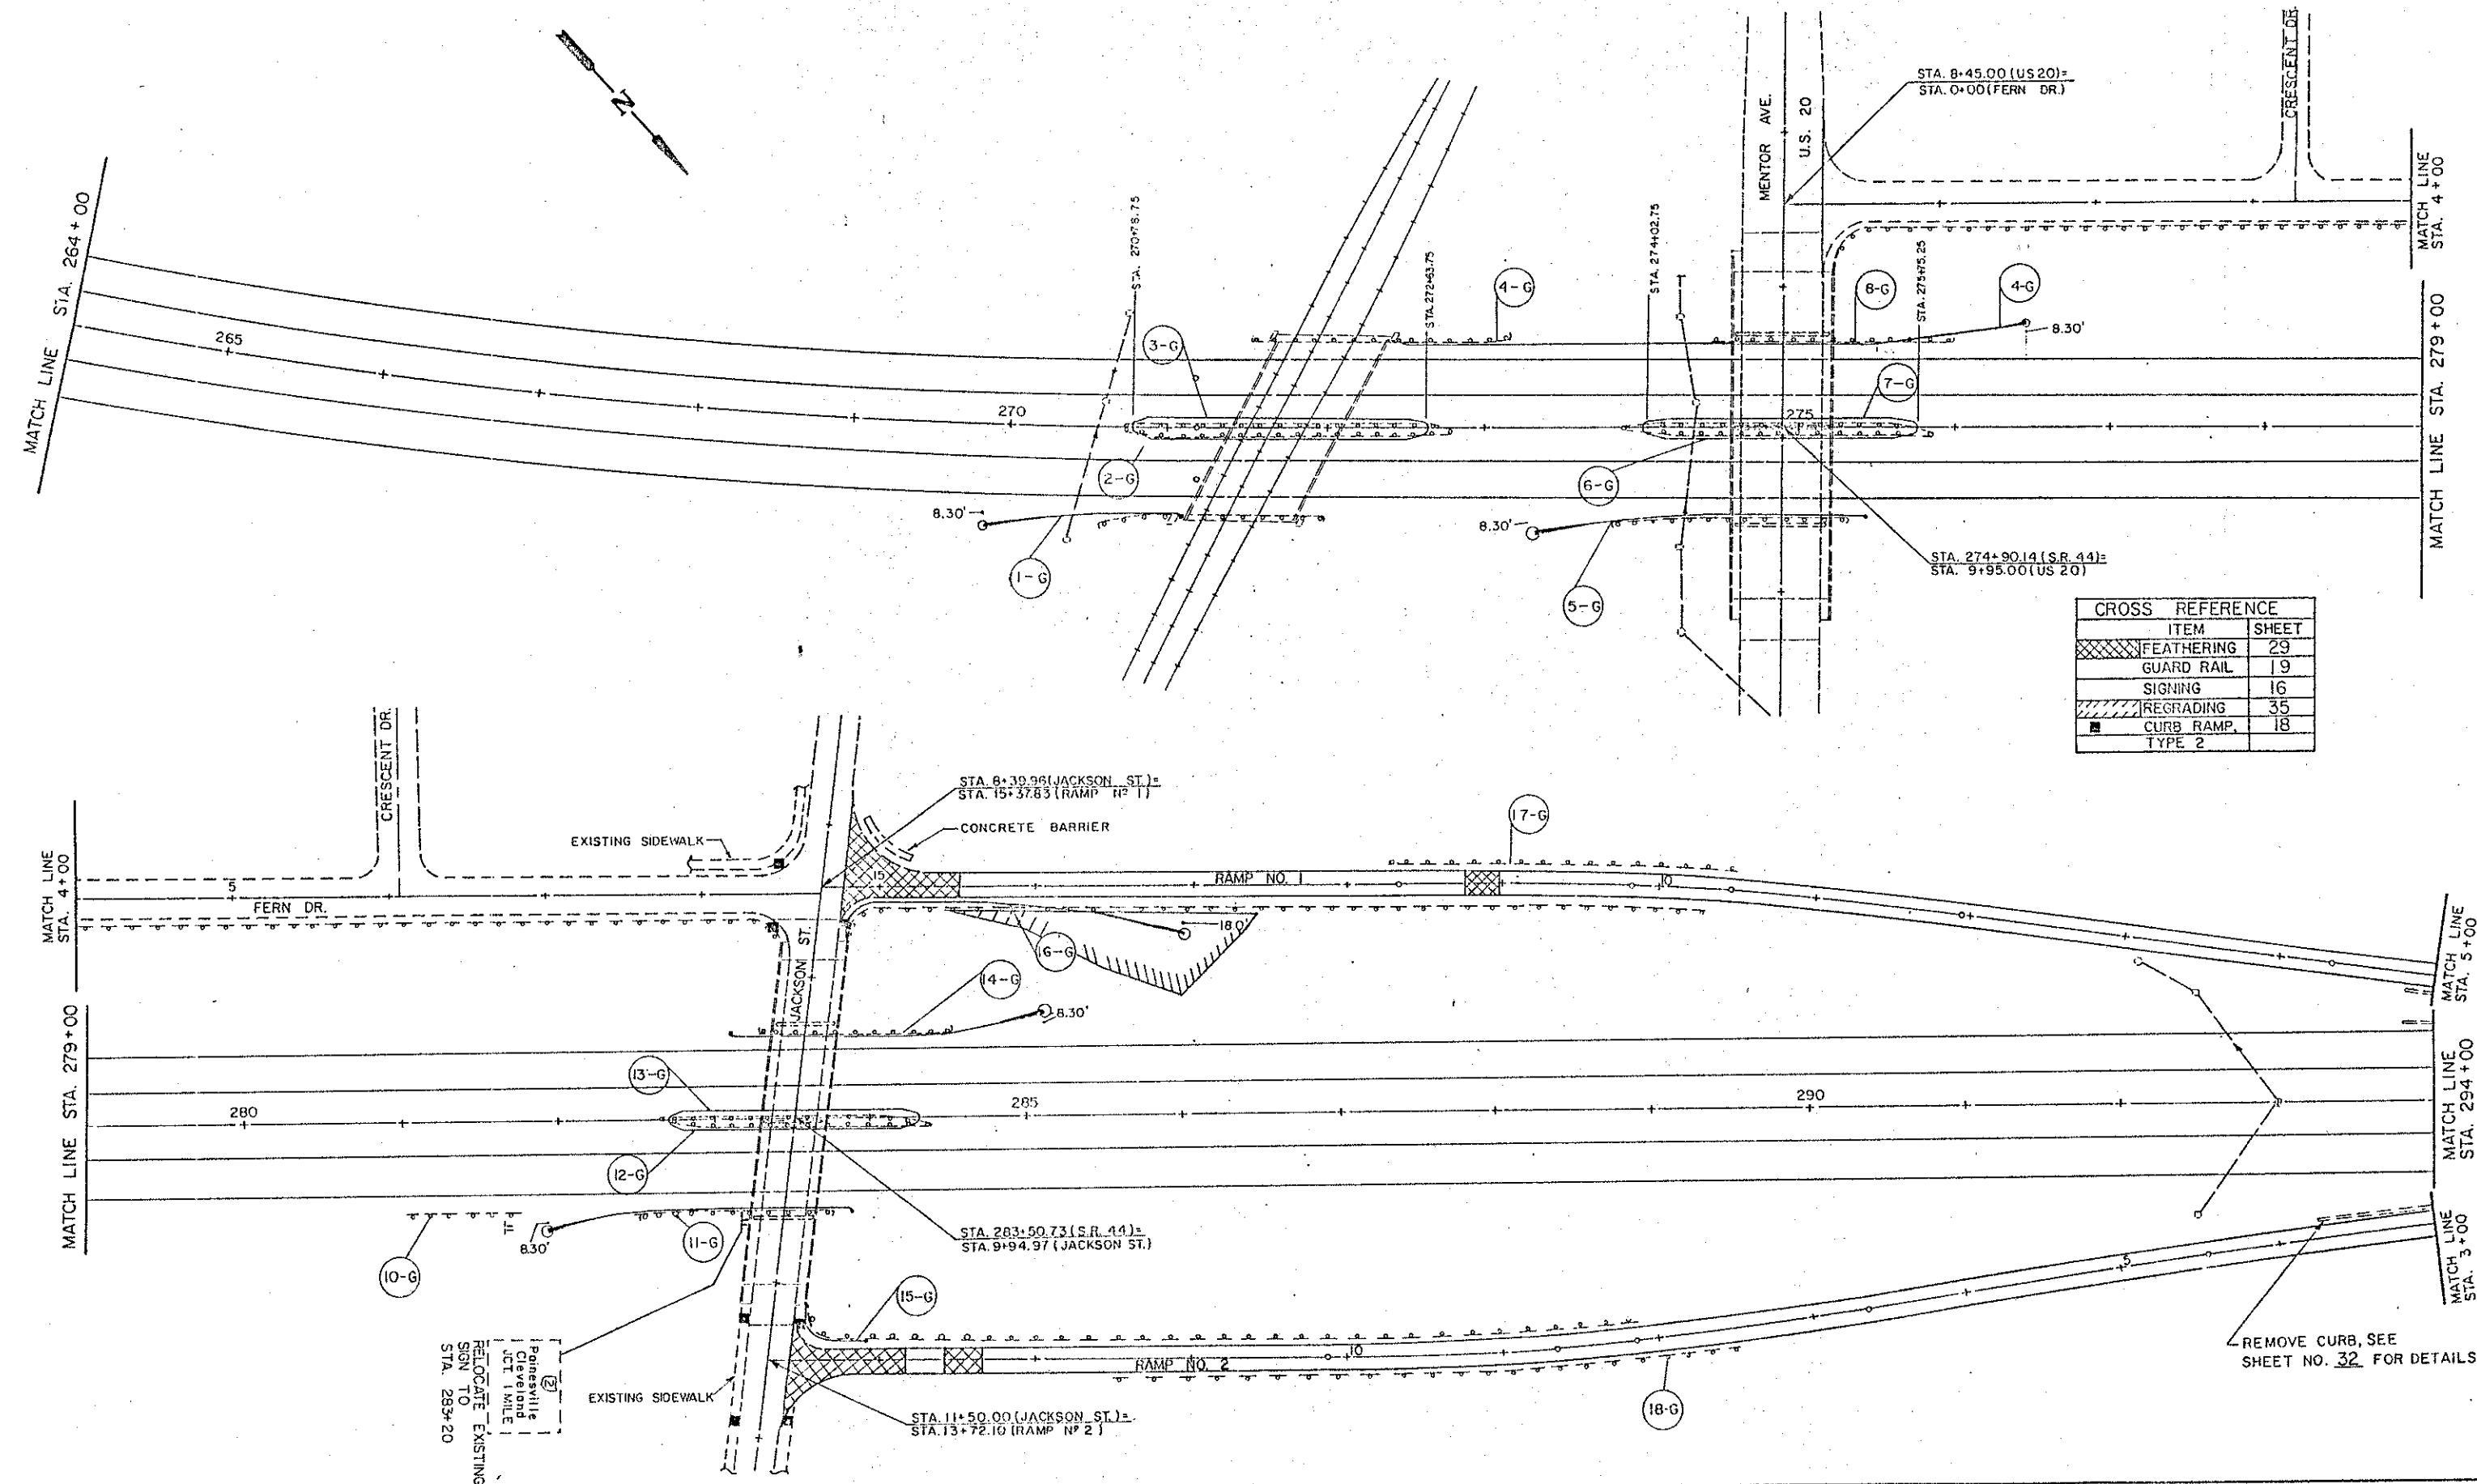

CROSS REFERENCE	
ITEM	SHEET
FEATHERING	29
GUARD RAIL	19
SIGNING	16
REGRAVING	35
CURB RAMP TYPE 2	18

REMOVE CURB, SEE SHEET NO. 32 FOR DETAILS