


FHWA REGION	STATE	PROJECT	
5	OHIO		

26
38

LAKE COUNTY
LAK-44-4.14

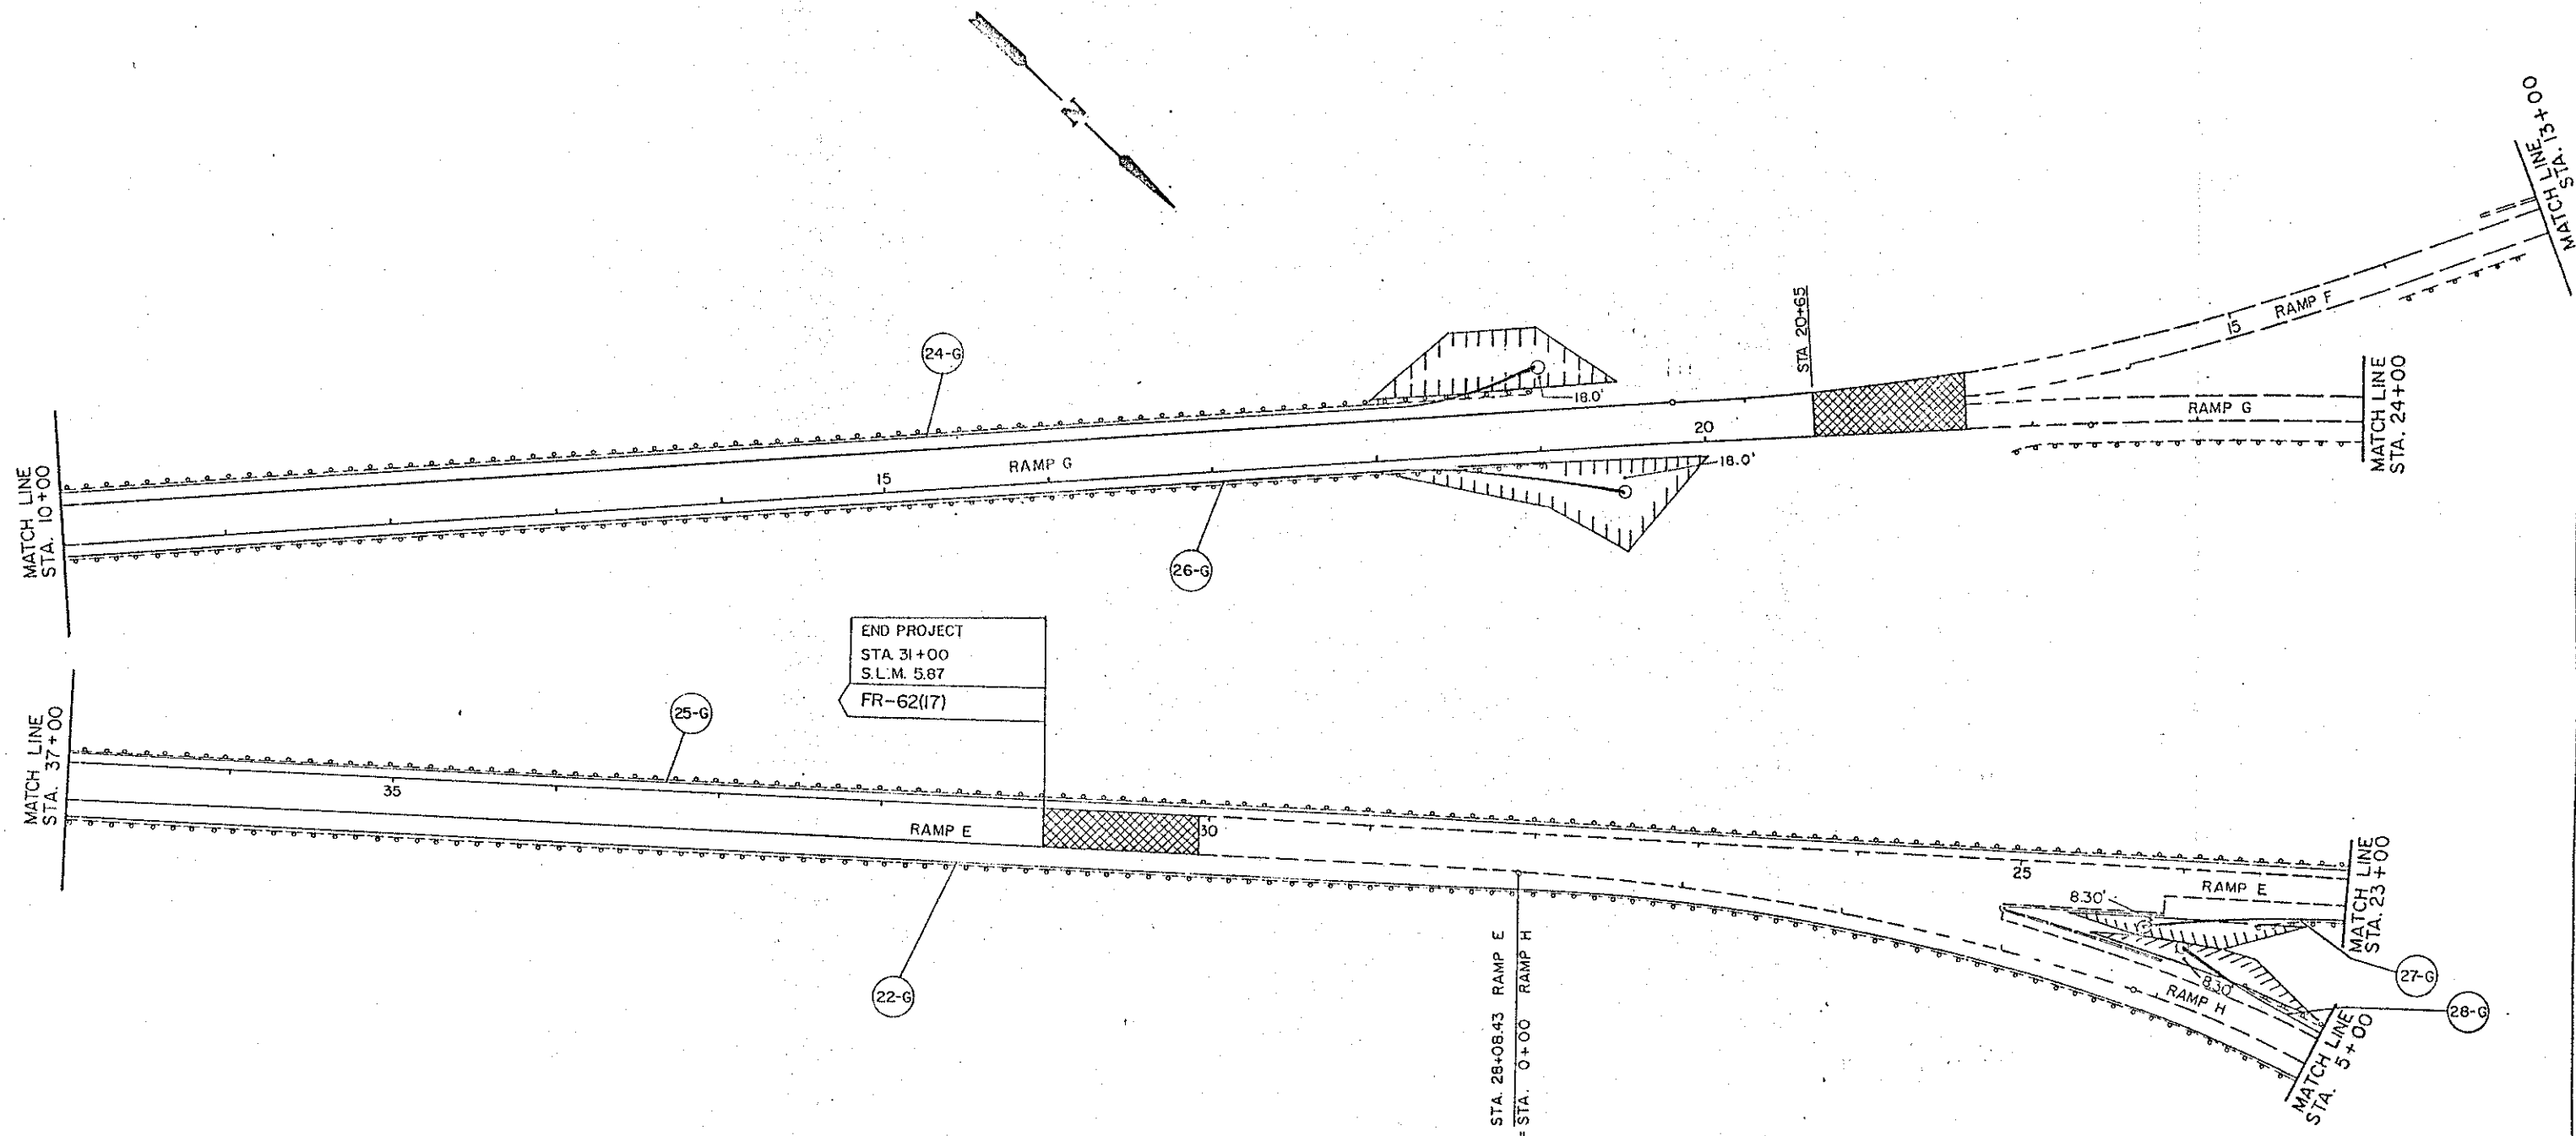

END PROJECT
STA. 31+00
S.L.M. 5.87
FR-62(17)

CROSS REFERENCE	
ITEM	SHEET
FEATHERING	29
GUARD RAIL	19
REGRAIDING	36, 38