
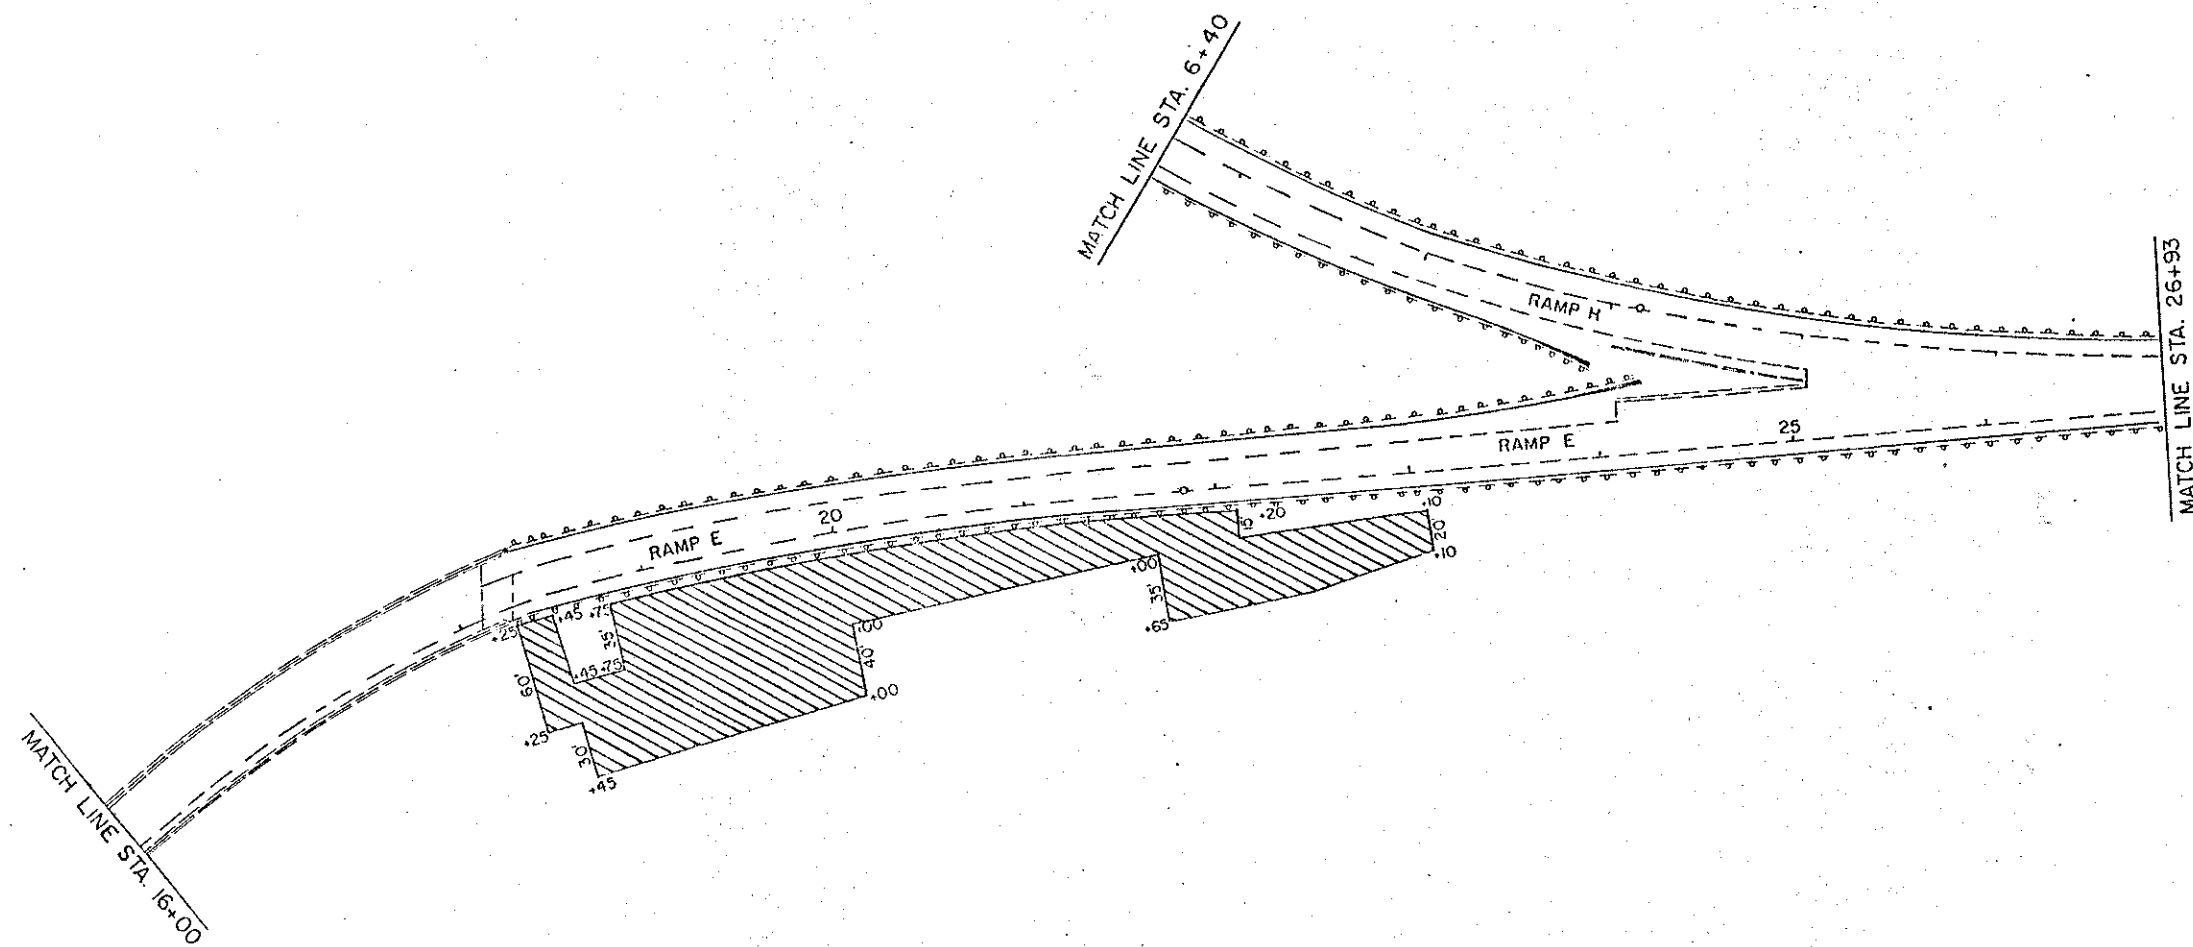



EROSION REPAIR PLAN

FWWA REGION	STATE	PROJECT
5	OHIO	

33A
38

LAKE COUNTY
LAK-44-4.14

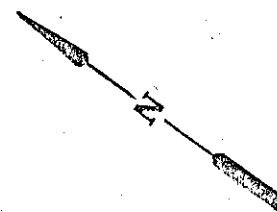

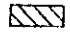LEGEND
 - EROSION REPAIR AREA
 (SEE GENERAL NOTES)