



COMPUTED BY: [Signature]
LAKE COUNTY
LAK-44-4.14

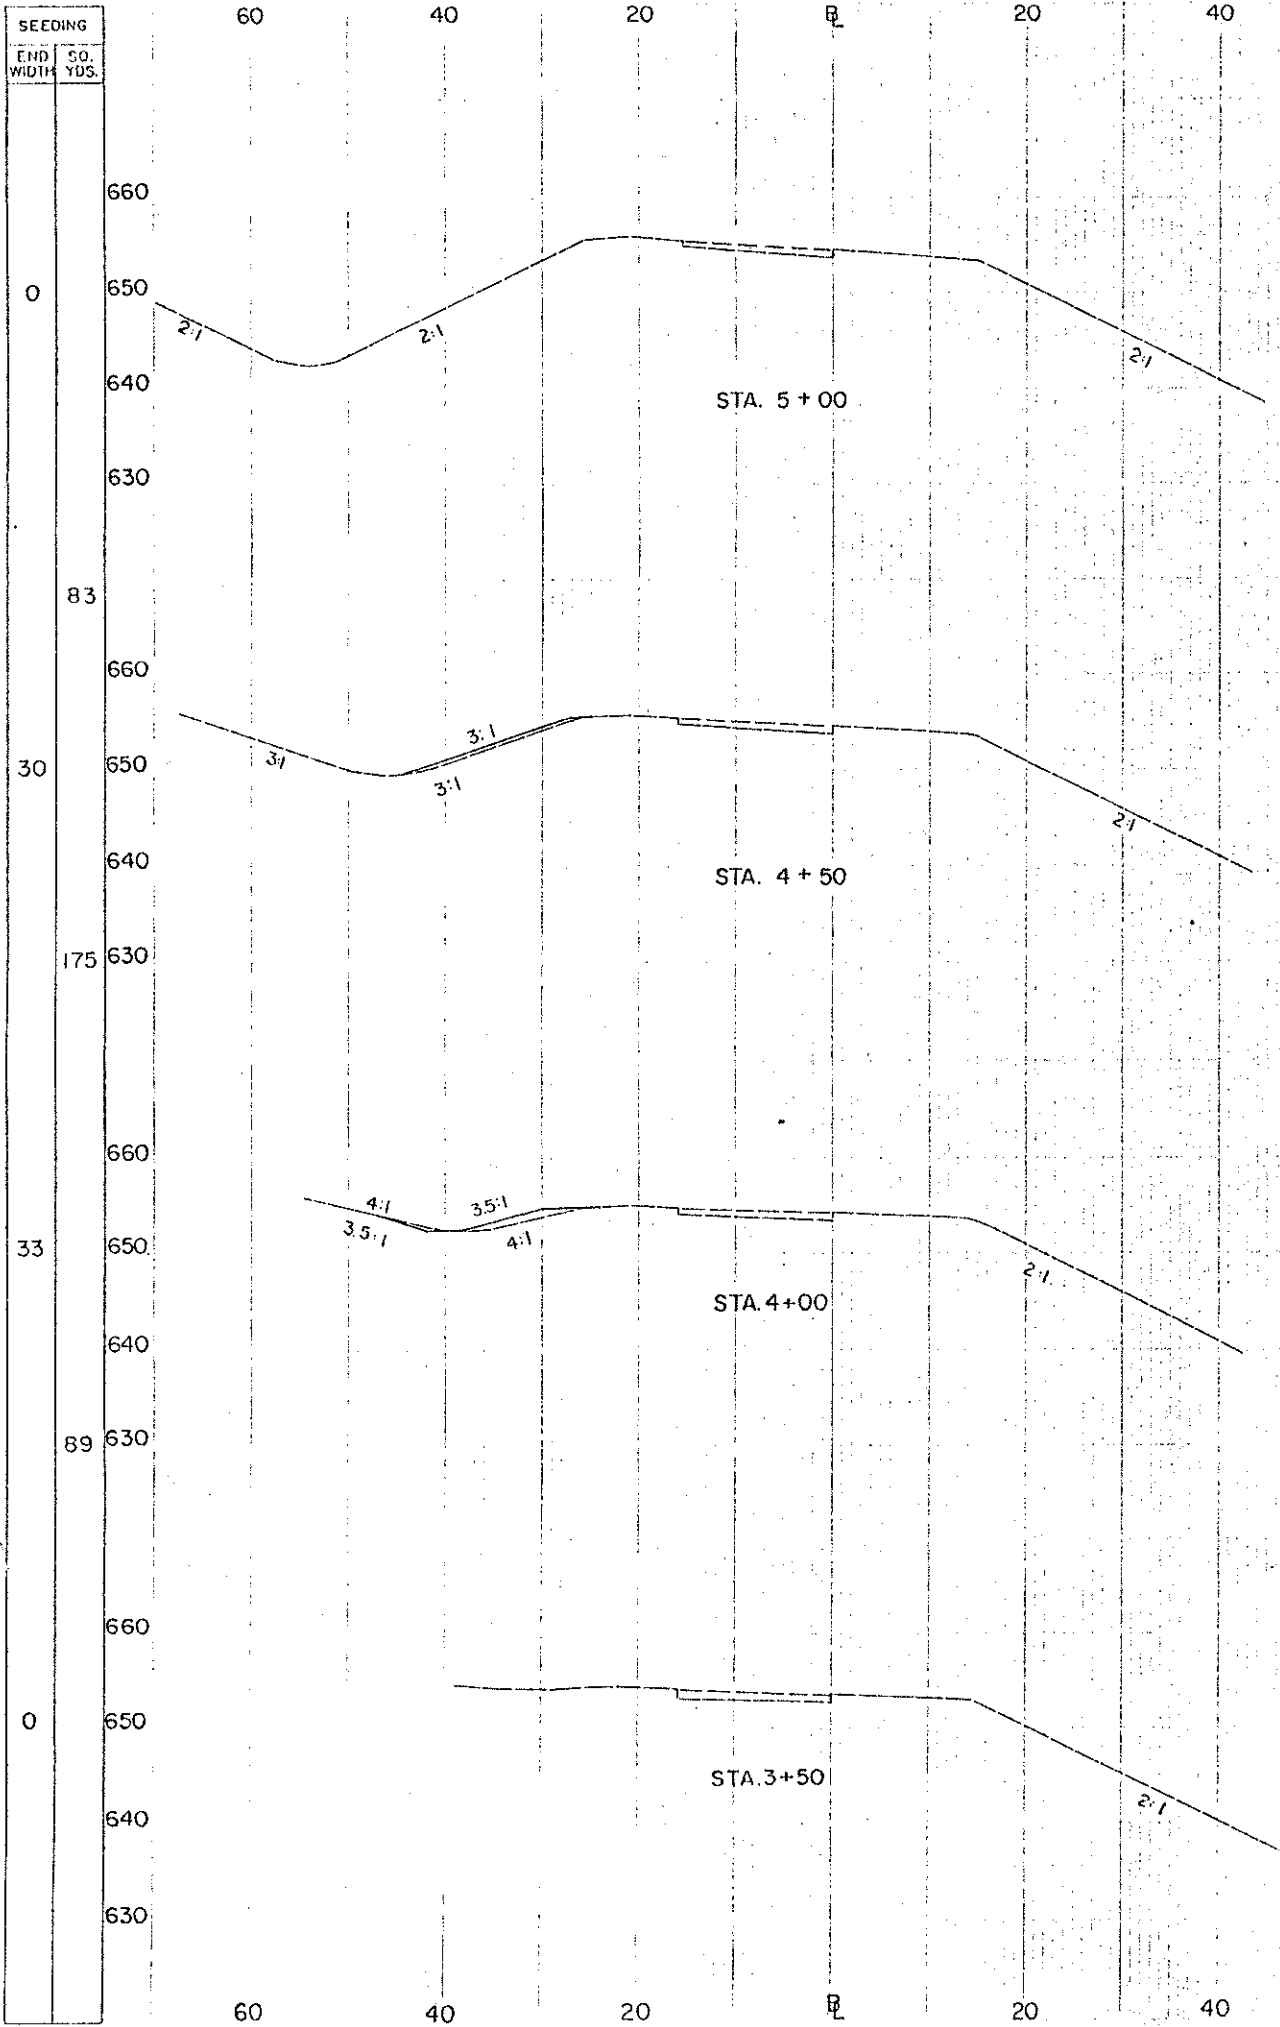

RAMP H 3+50 TO 5+00

| END AREA | | VOLUME | | SEEDING | |
|----------|------|--------|------|-----------|----------|
| CUT | FILL | CUT | FILL | END WIDTH | SO. YDS. |

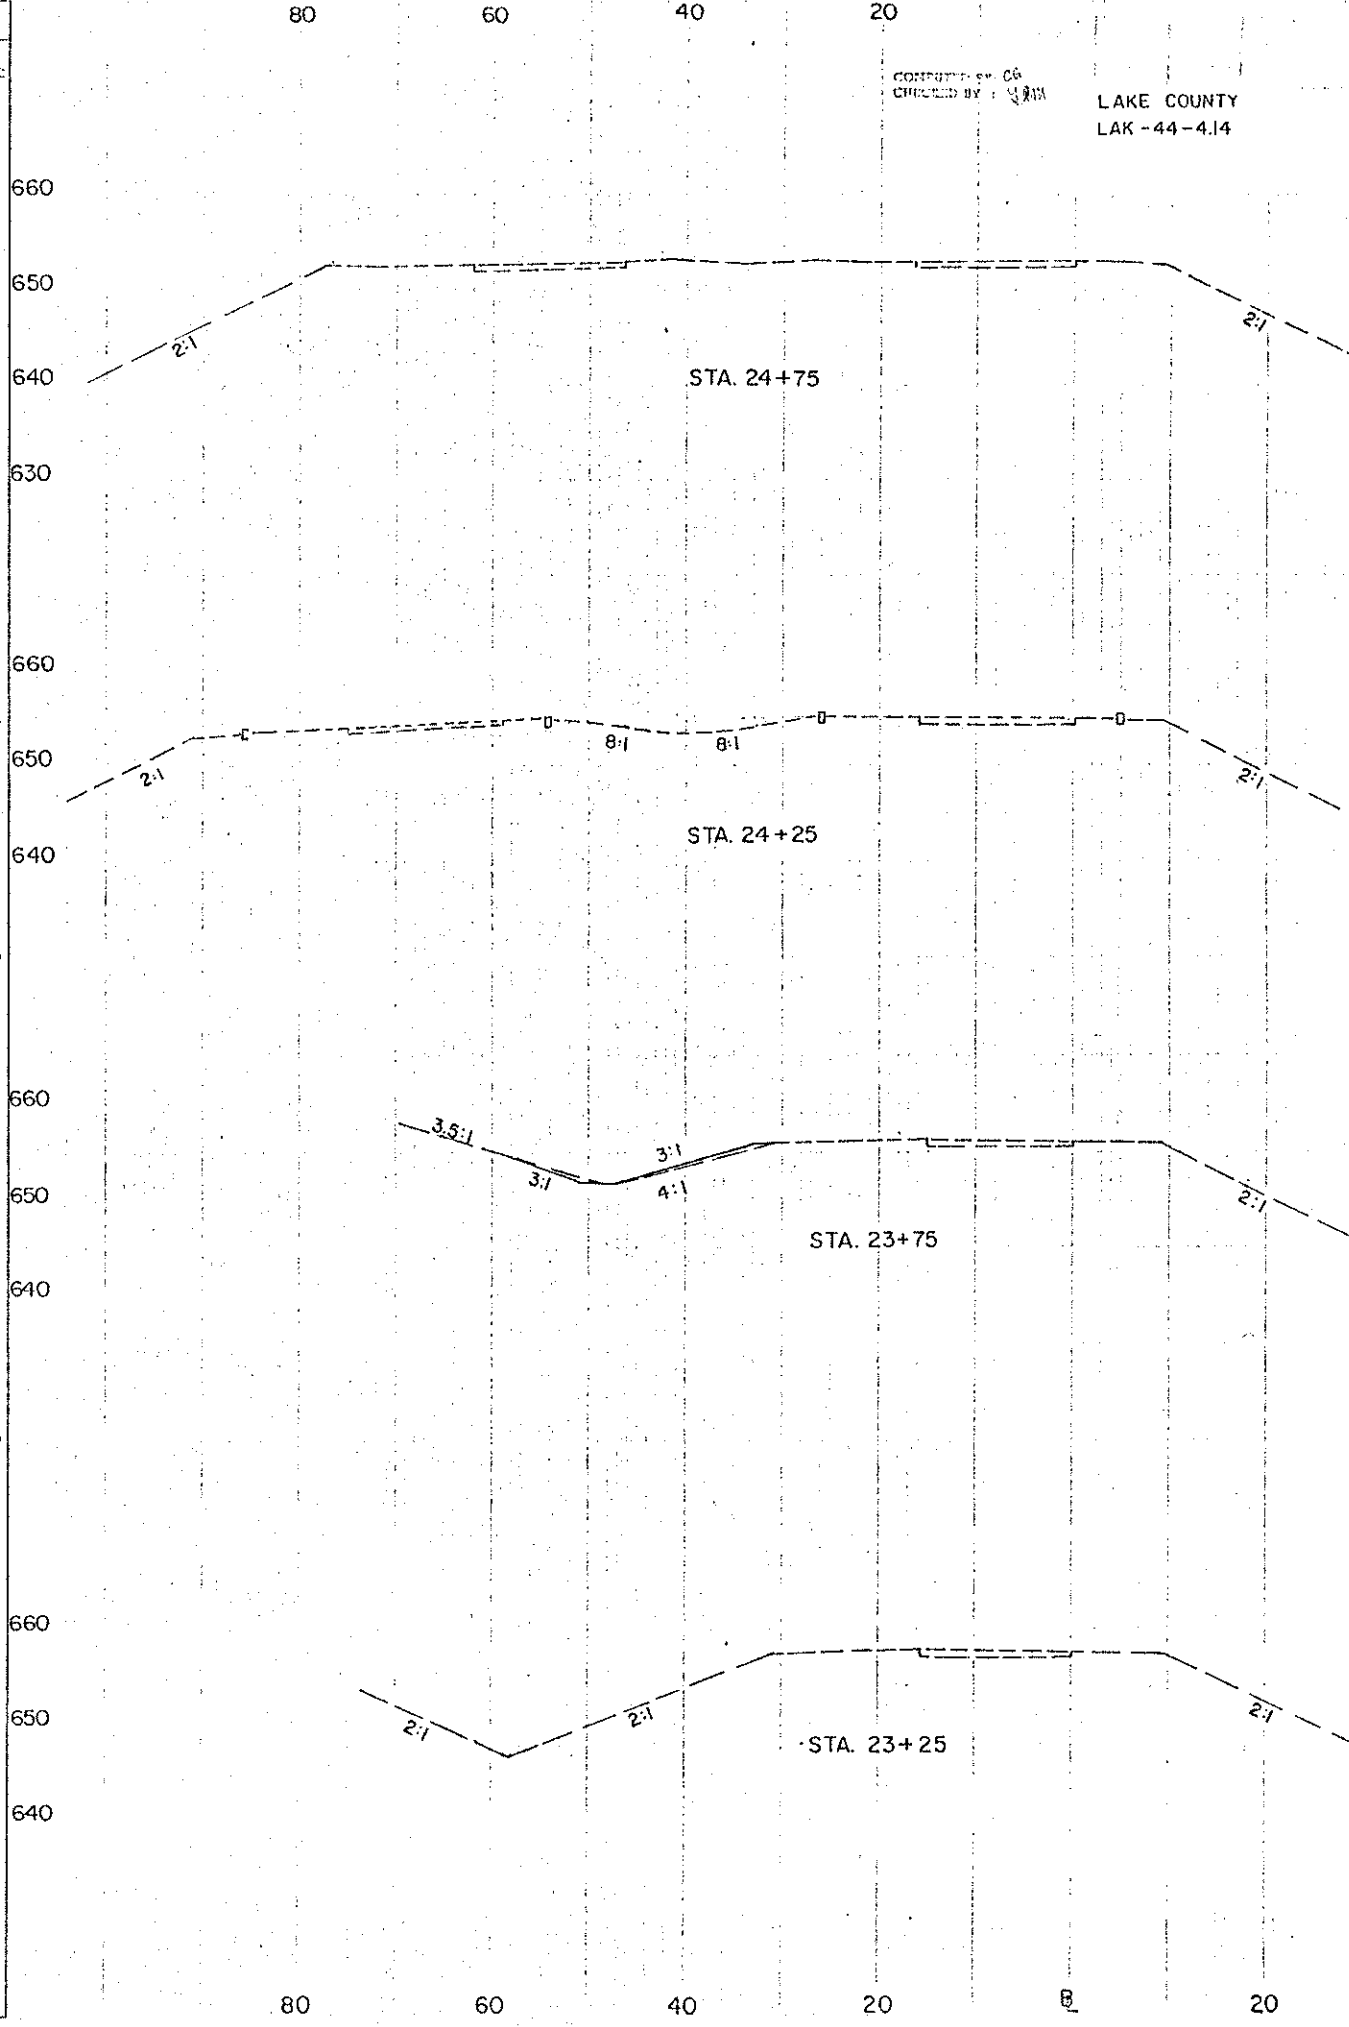

RAMP E 23+25 TO 24+75