
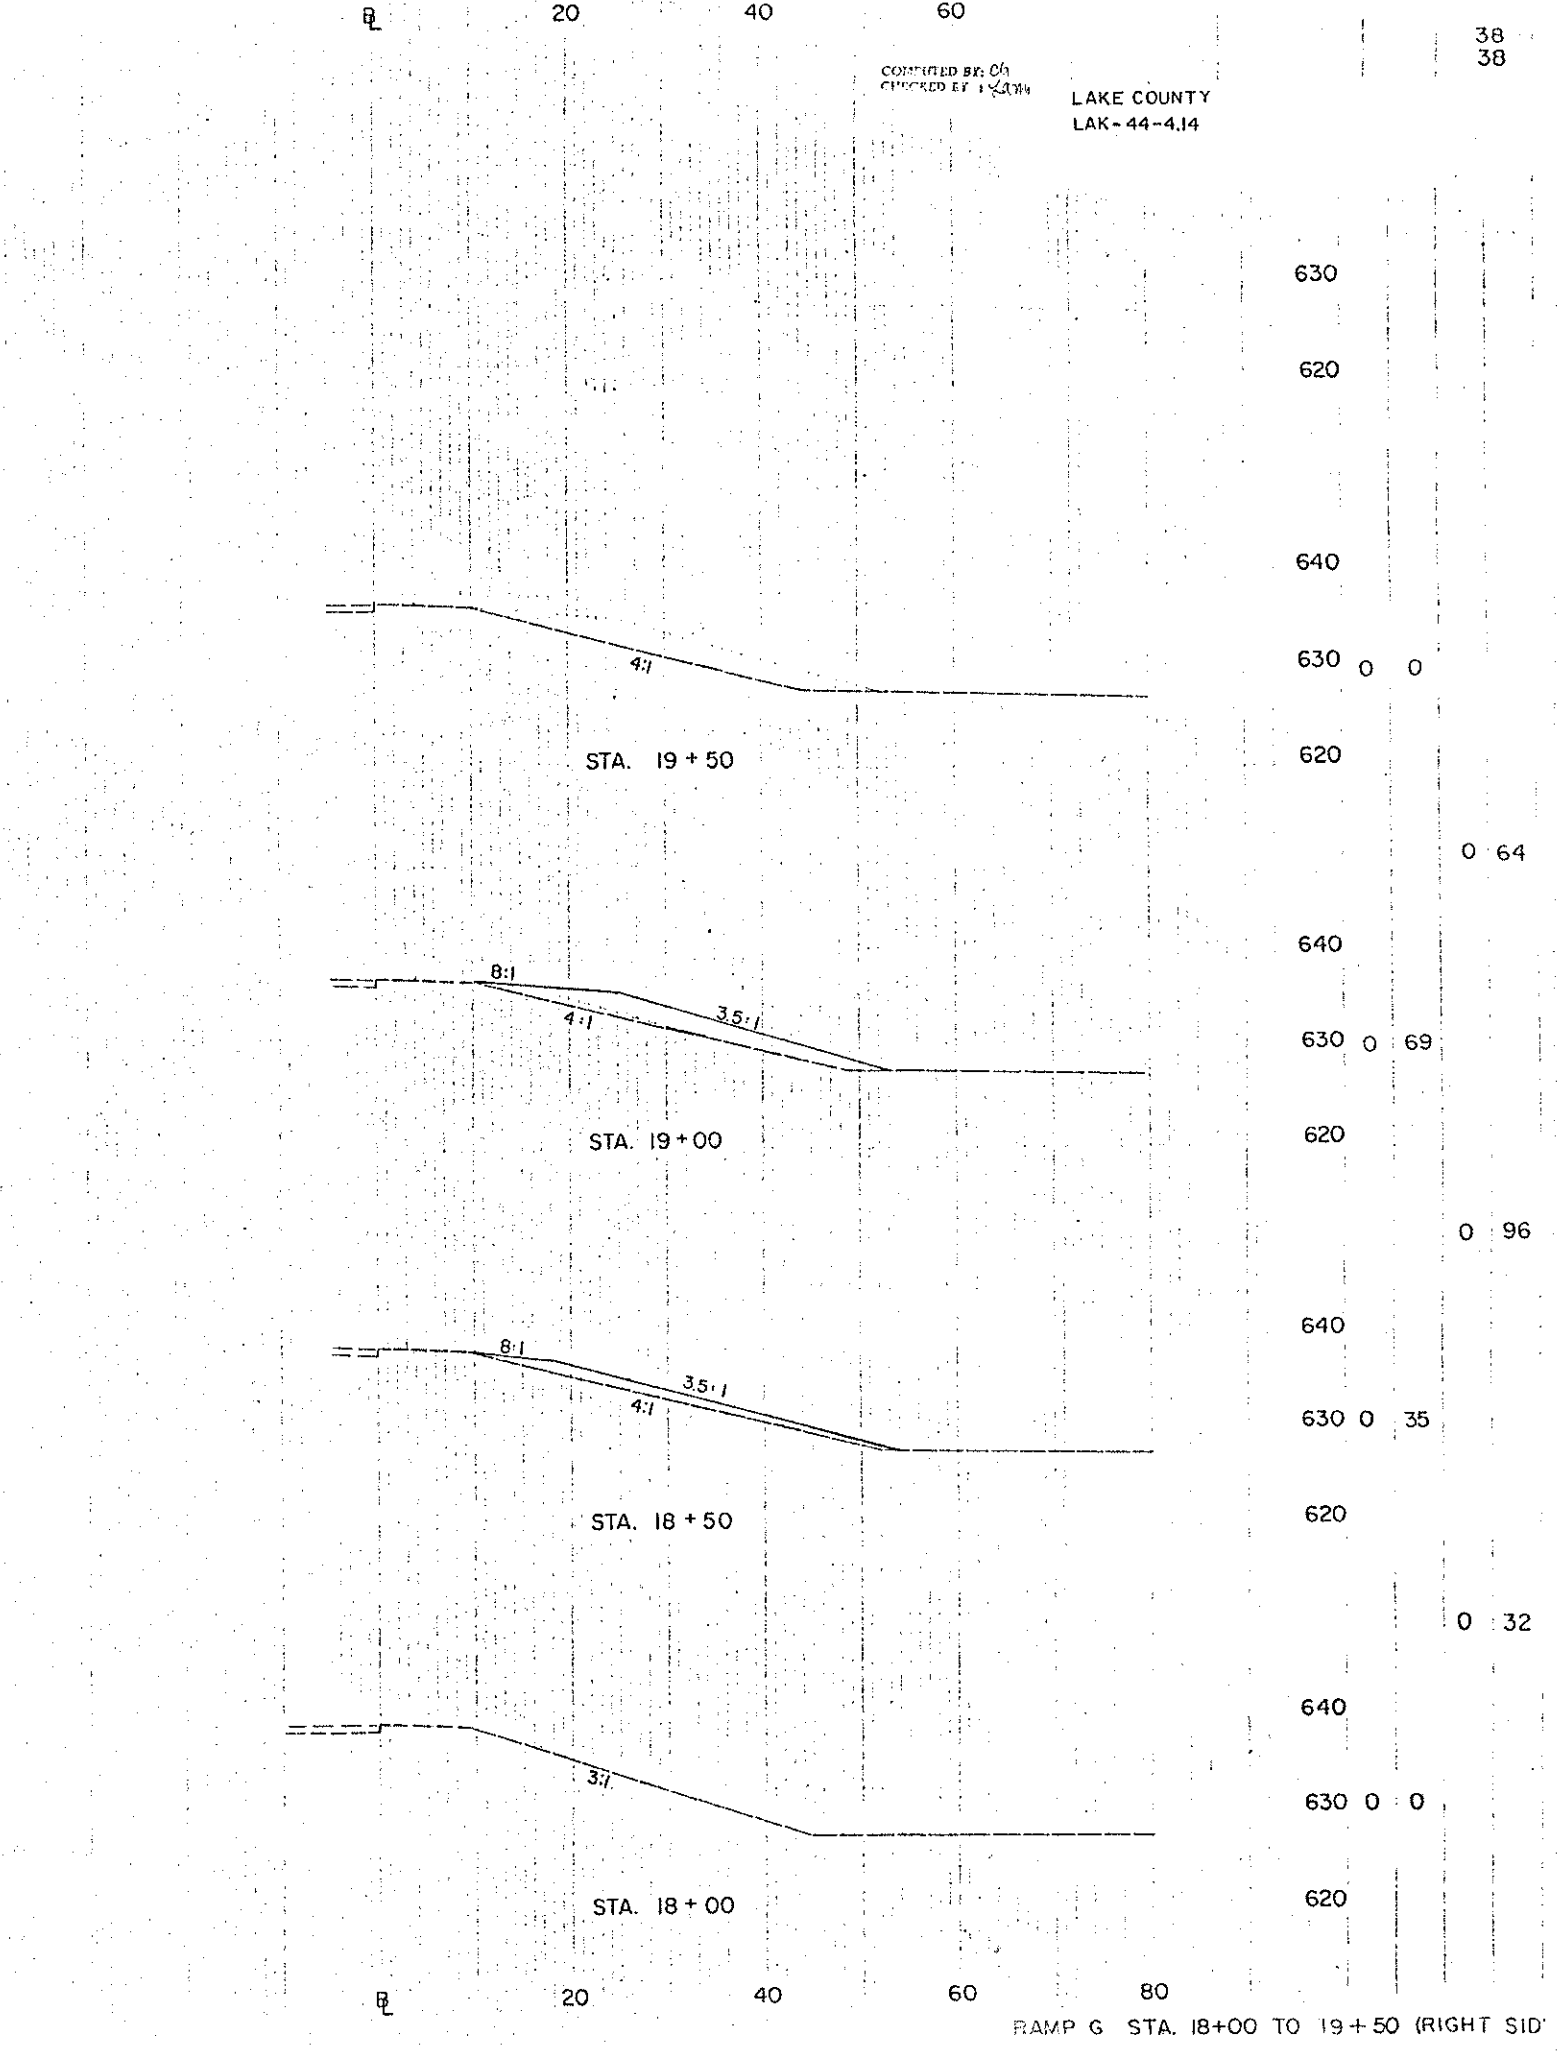


CHECKED BY: *AW*

LAKE COUNTY  
LAK-44-4.14

END AREA		VOLUME		SEEDING	
CUT	FILL	CUT	FILL	END WIDTH	SO. YDS.

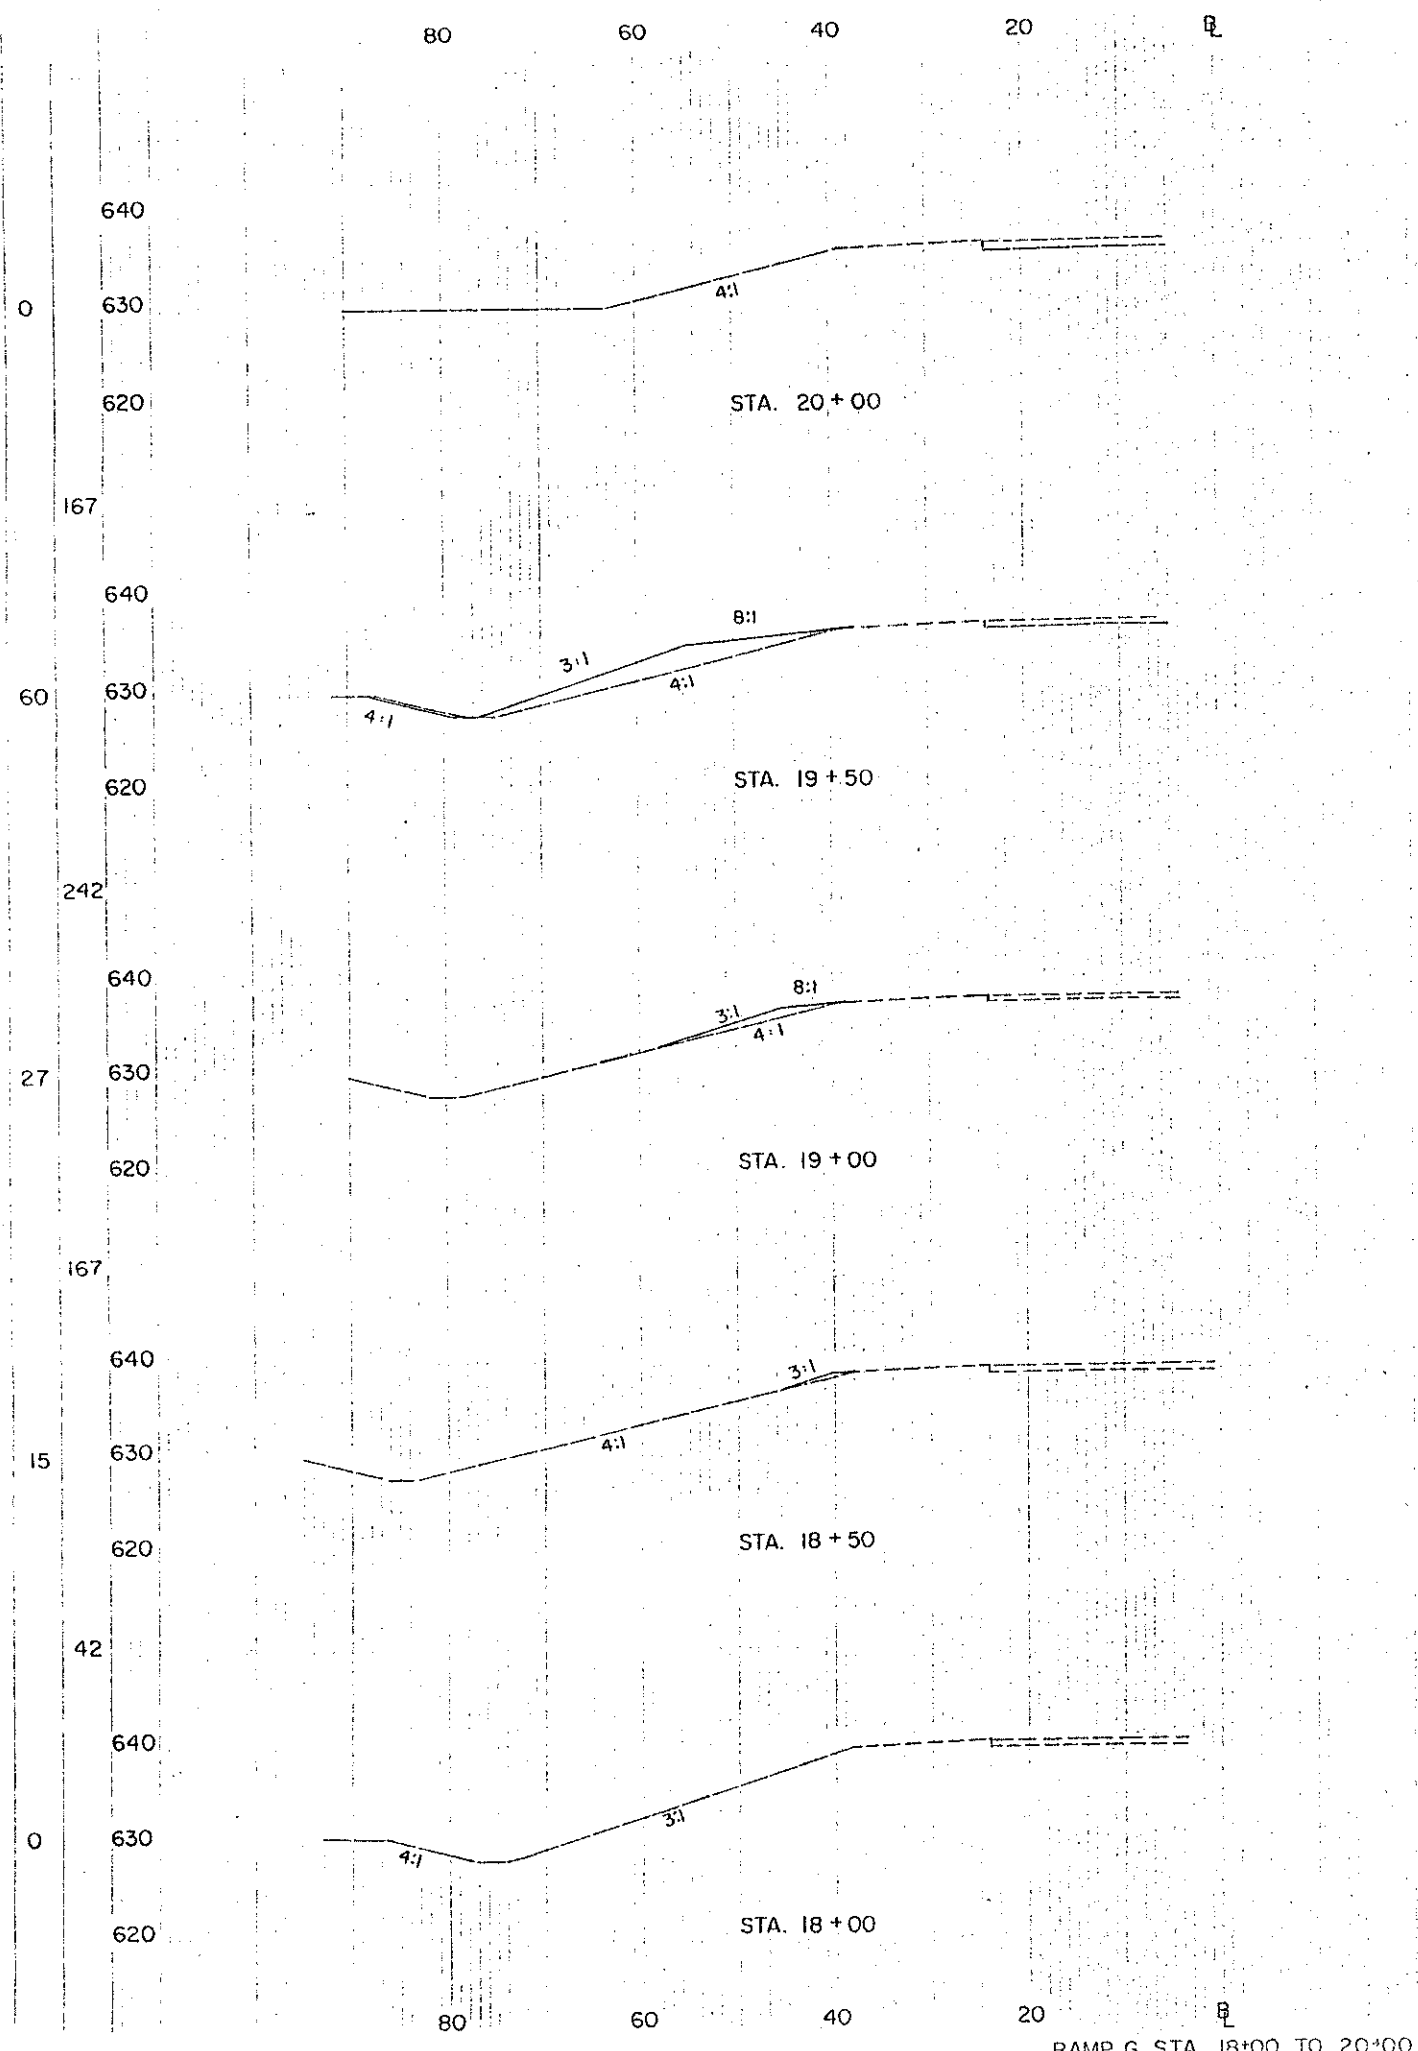

