


DETOUR PLAN

Note: The Contractor Shall Provide, Erect, Maintain, And Subsequently Remove The Detour Signs When No Longer Needed. The Cost Of All Of The Above Shall Be Included In The Price Bid For Item 614 - Maintaining Traffic. The Contractor Shall Notify The Project Engineer 10 Days In Advance Of The Closing.

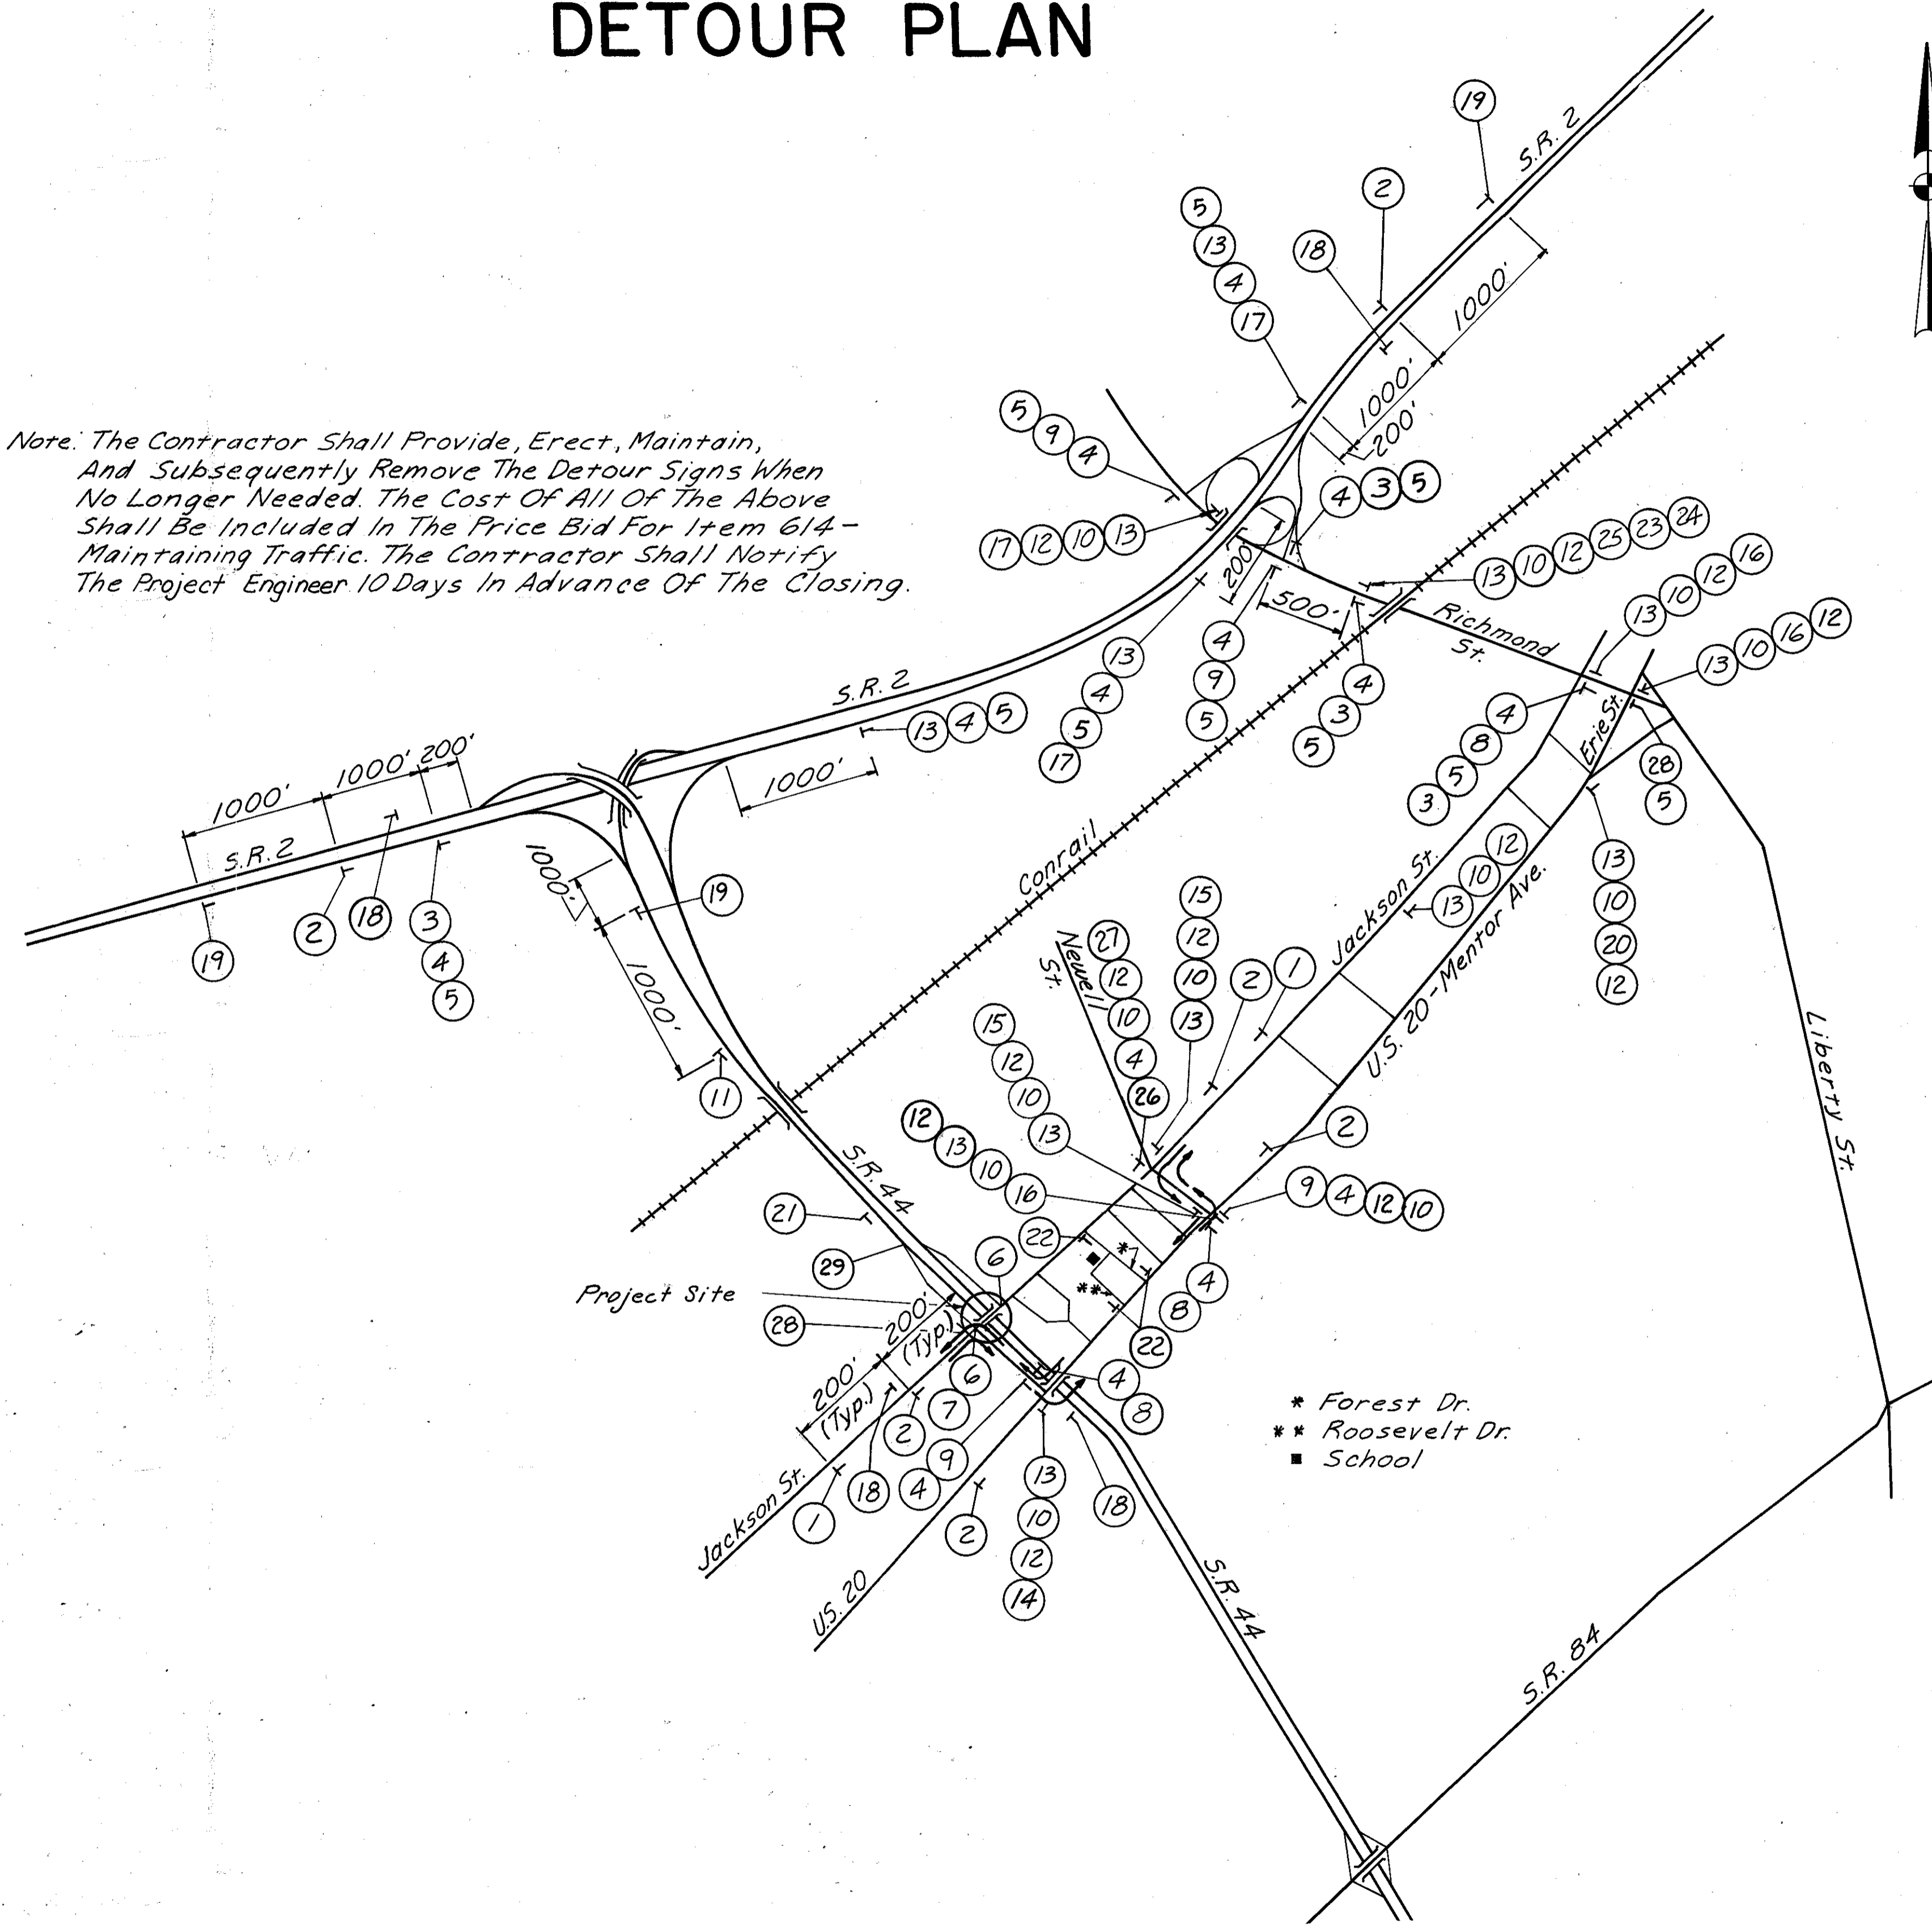

* Forest Dr.
 ** Roosevelt Dr.
 ■ School

- | | | | | | |
|----|---------------|----|--|----|--|
| 1 |
OW-120-40 | 11 |
48"x48", Black Legend On Orange Background | 21 |
48"x12", Black Legend On Orange Background |
| 2 |
OW-127-40 | 12 |
M-37-36 | 22 |
R-42A-40 |
| 3 |
OC-29 | 13 |
DM-23 | 23 |
M-2-36-2 |
| 4 |
D-86-B | 14 |
M-26-30 | 24 |
M-40-36 |
| 5 |
M-1-36-2 | 15 |
M-24-30 | 25 |
M-2-36-2 |
| 6 |
R-75 | 16 |
M-24-30 | 26 |
R-76B |
| 7 |
OC-14R | 17 |
M-27-30 | 27 |
OC-14L |
| 8 |
OC-29R | 18 |
OC-B | 28 |
30"x24", Black Legend On Orange Background |
| 9 |
OC-29L | 19 |
60"x36", Black Legend On Orange Background | 29 |
48"x30", Black Legend On Orange Background |
| 10 |
M-2-36-2 | 20 |
M-28-30 | | |