


SEEDING
END SQ.
WIDTH YDS.

CALC BY TJH
DATE NOV, 1988
CHECK BY PJOD
DATE FEB, 89

LAK-44-5.10

OHIO
FHWA REGION 5
9
24

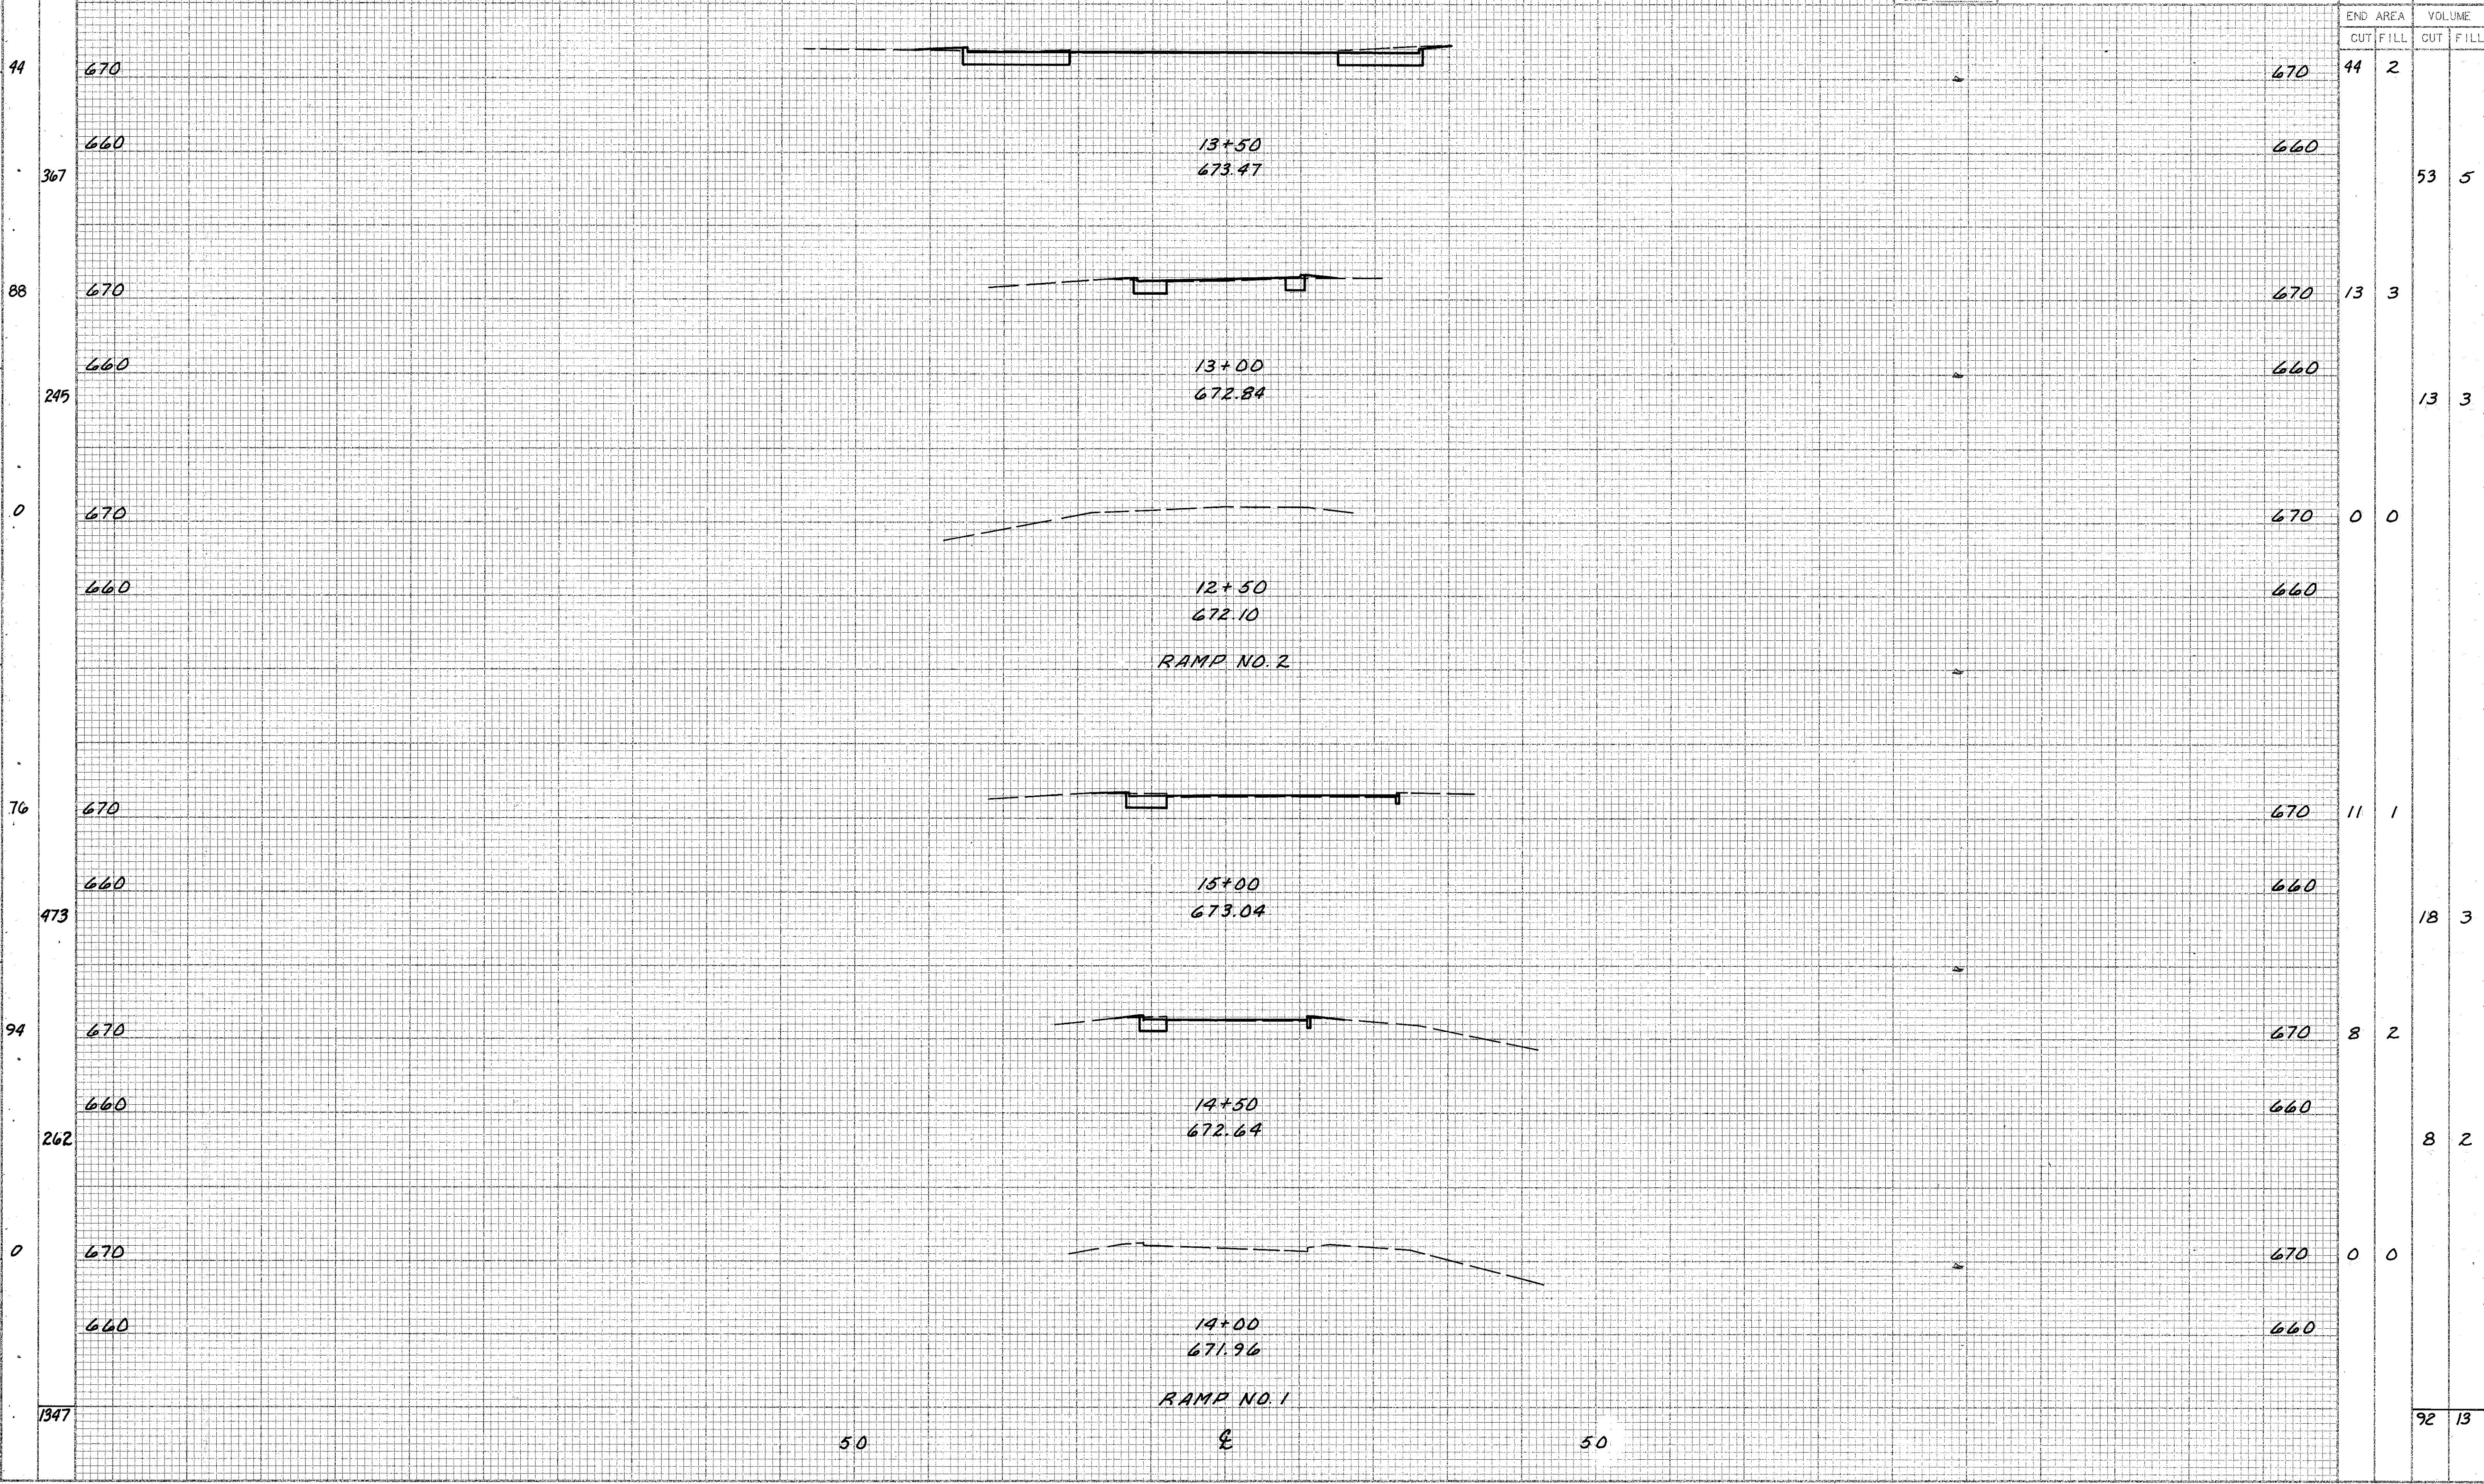

RAMP NO. 1 & RAMP NO. 2 CROSS-SECTIONS