


| END AREA | | VOLUME | | SEEDING | |
|----------|------|--------|------|-----------|----------|
| CUT | FILL | CUT | FILL | END WIDTH | SQ. YDS. |
| 6 | 79 | | | 35 | |
| | | 14 | 146 | 233 | |
| 9 | 79 | | | 49 | |
| | | 16 | 138 | 272 | |
| 8 | 70 | | | 49 | |
| | | 17 | 130 | 269 | |
| 10 | 70 | | | 48 | |
| | | 19 | 139 | 281 | |
| 10 | 80 | | | 53 | |
| | | 16 | 137 | 297 | |

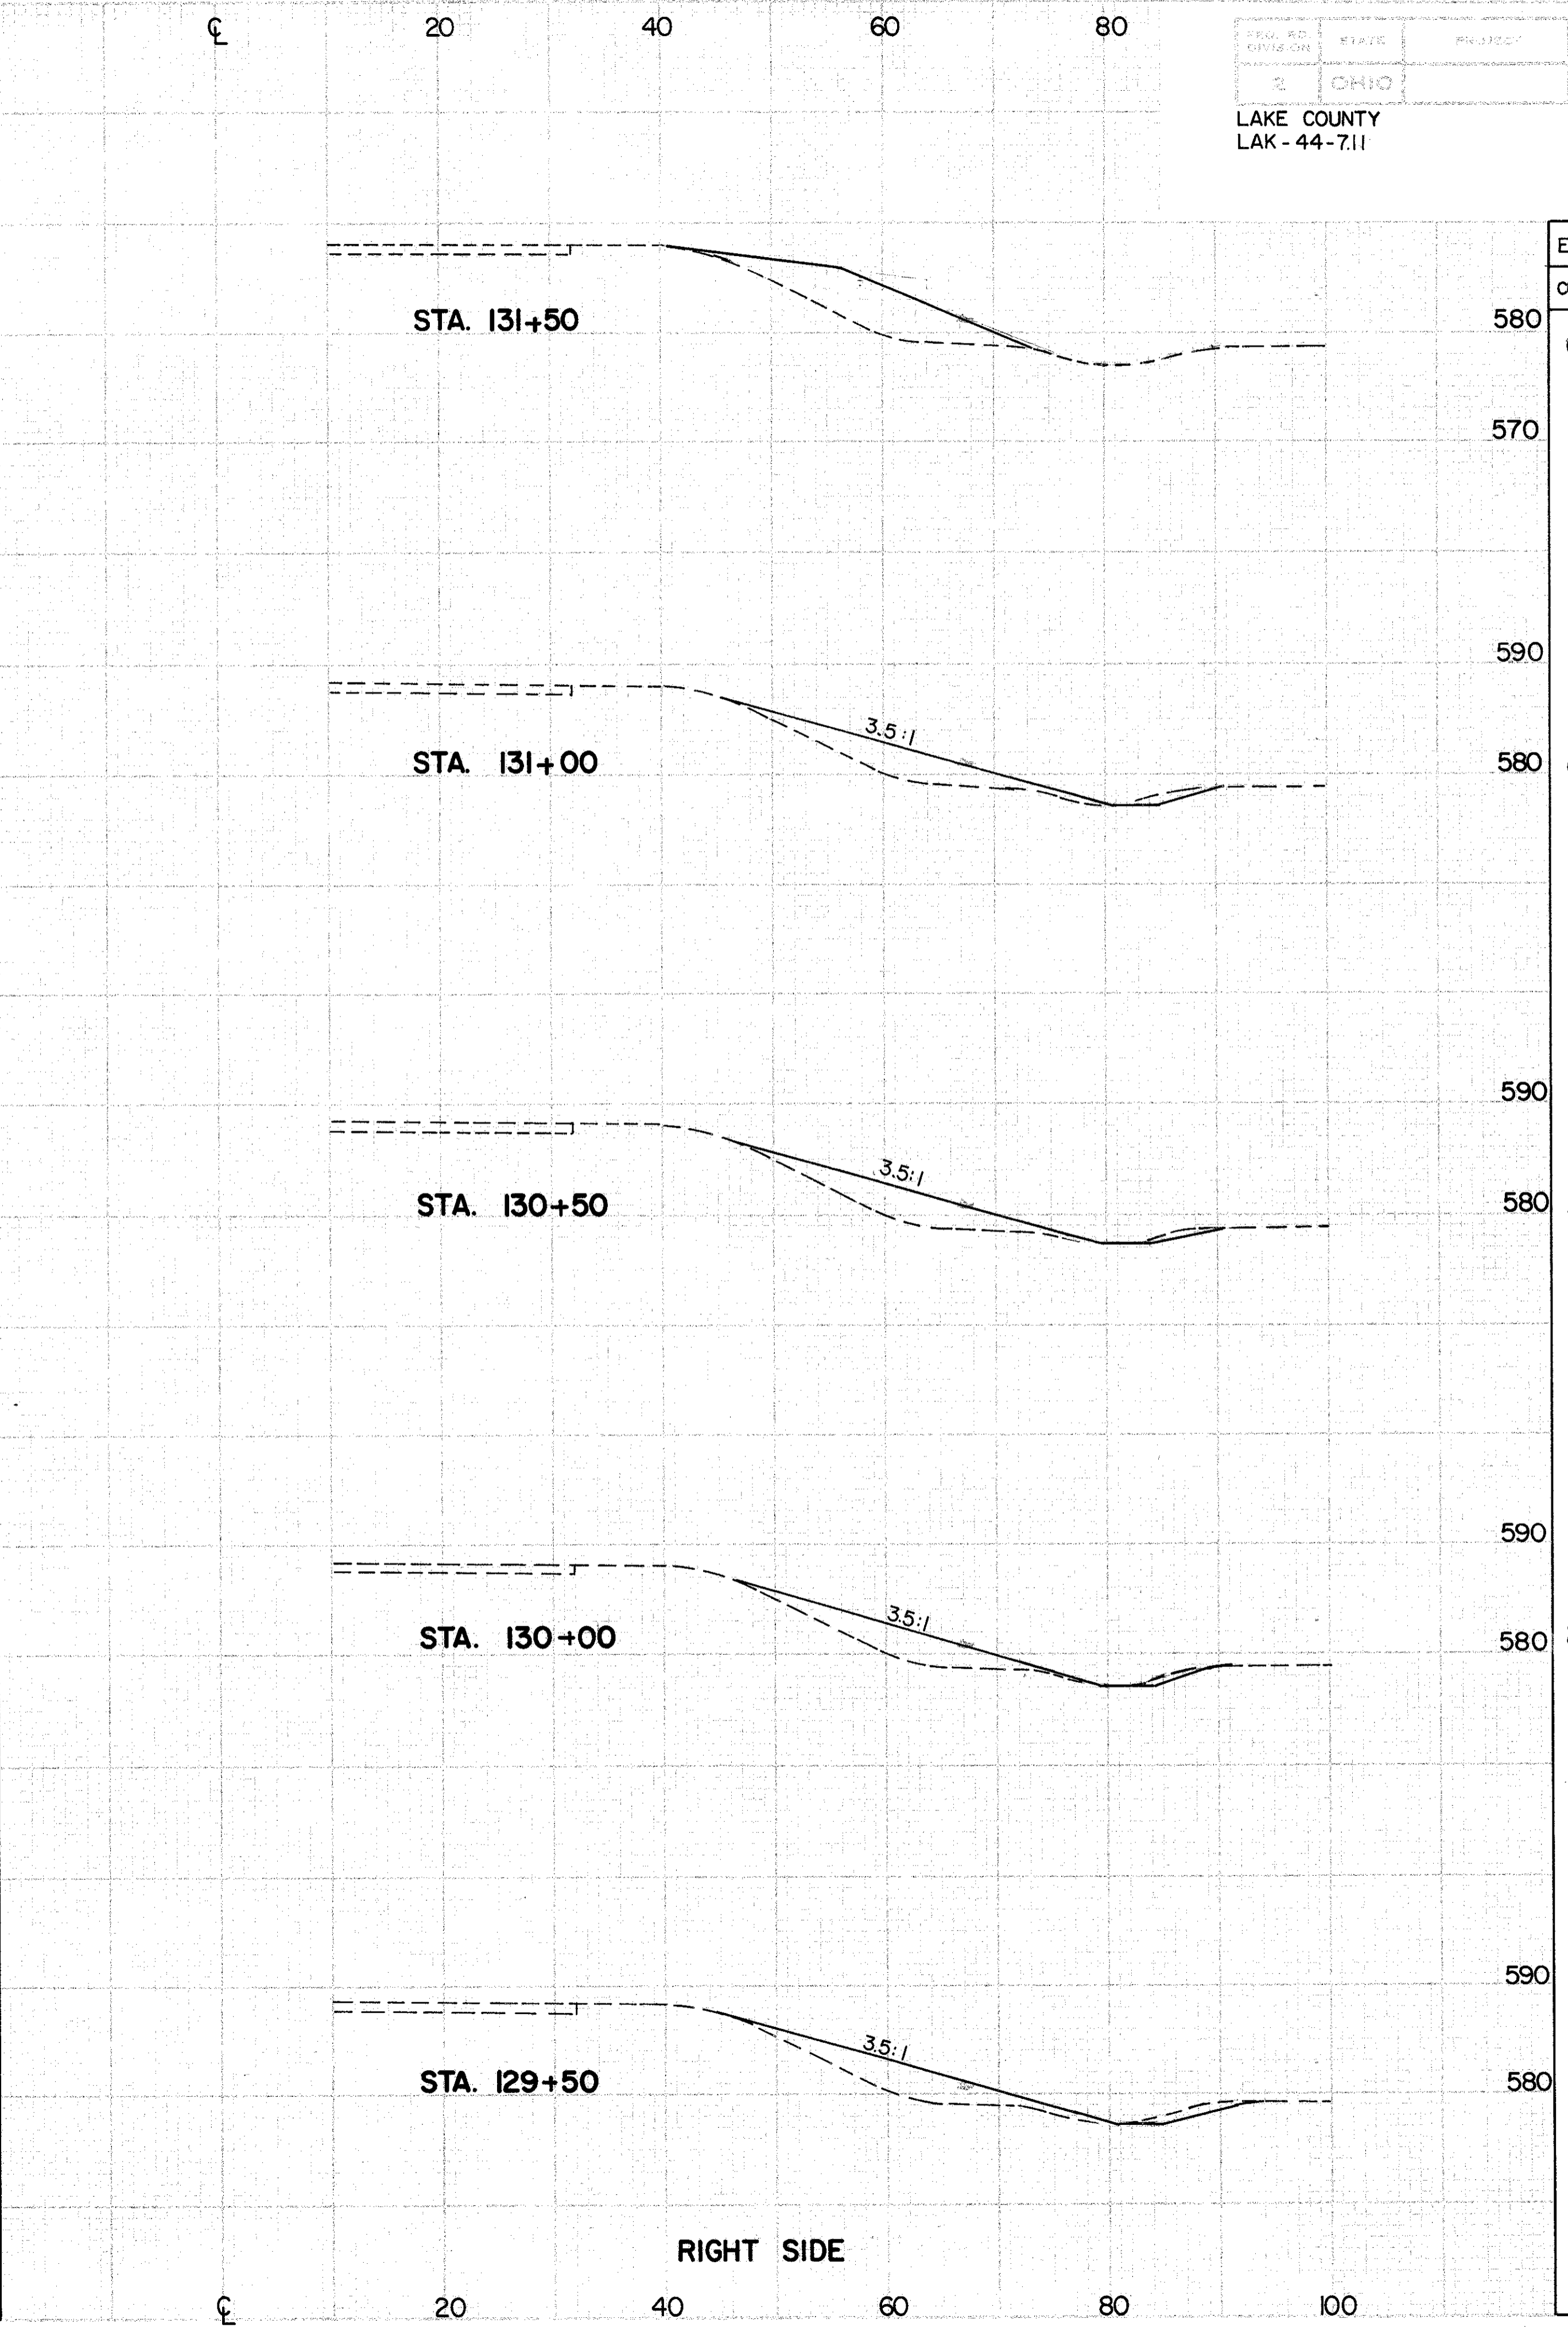

| END AREA | | VOLUME | |
|----------|------|--------|------|
| CUT | FILL | CUT | FILL |
| 0 | 85 | | |
| | | 6 | 131 |
| 6 | 56 | | |
| | | 8 | 102 |
| 3 | 54 | | |
| | | 5 | 96 |
| 2 | 50 | | |
| | | 7 | 100 |
| 8 | 58 | | |
| | | 17 | 147 |