

SH


G-15

SEEDING
END WIDTH
SO. YDS.

DATE	STATE	PROJECT
2	OHIO	

35
212

LAKE COUNTY
LAK-44-7.22

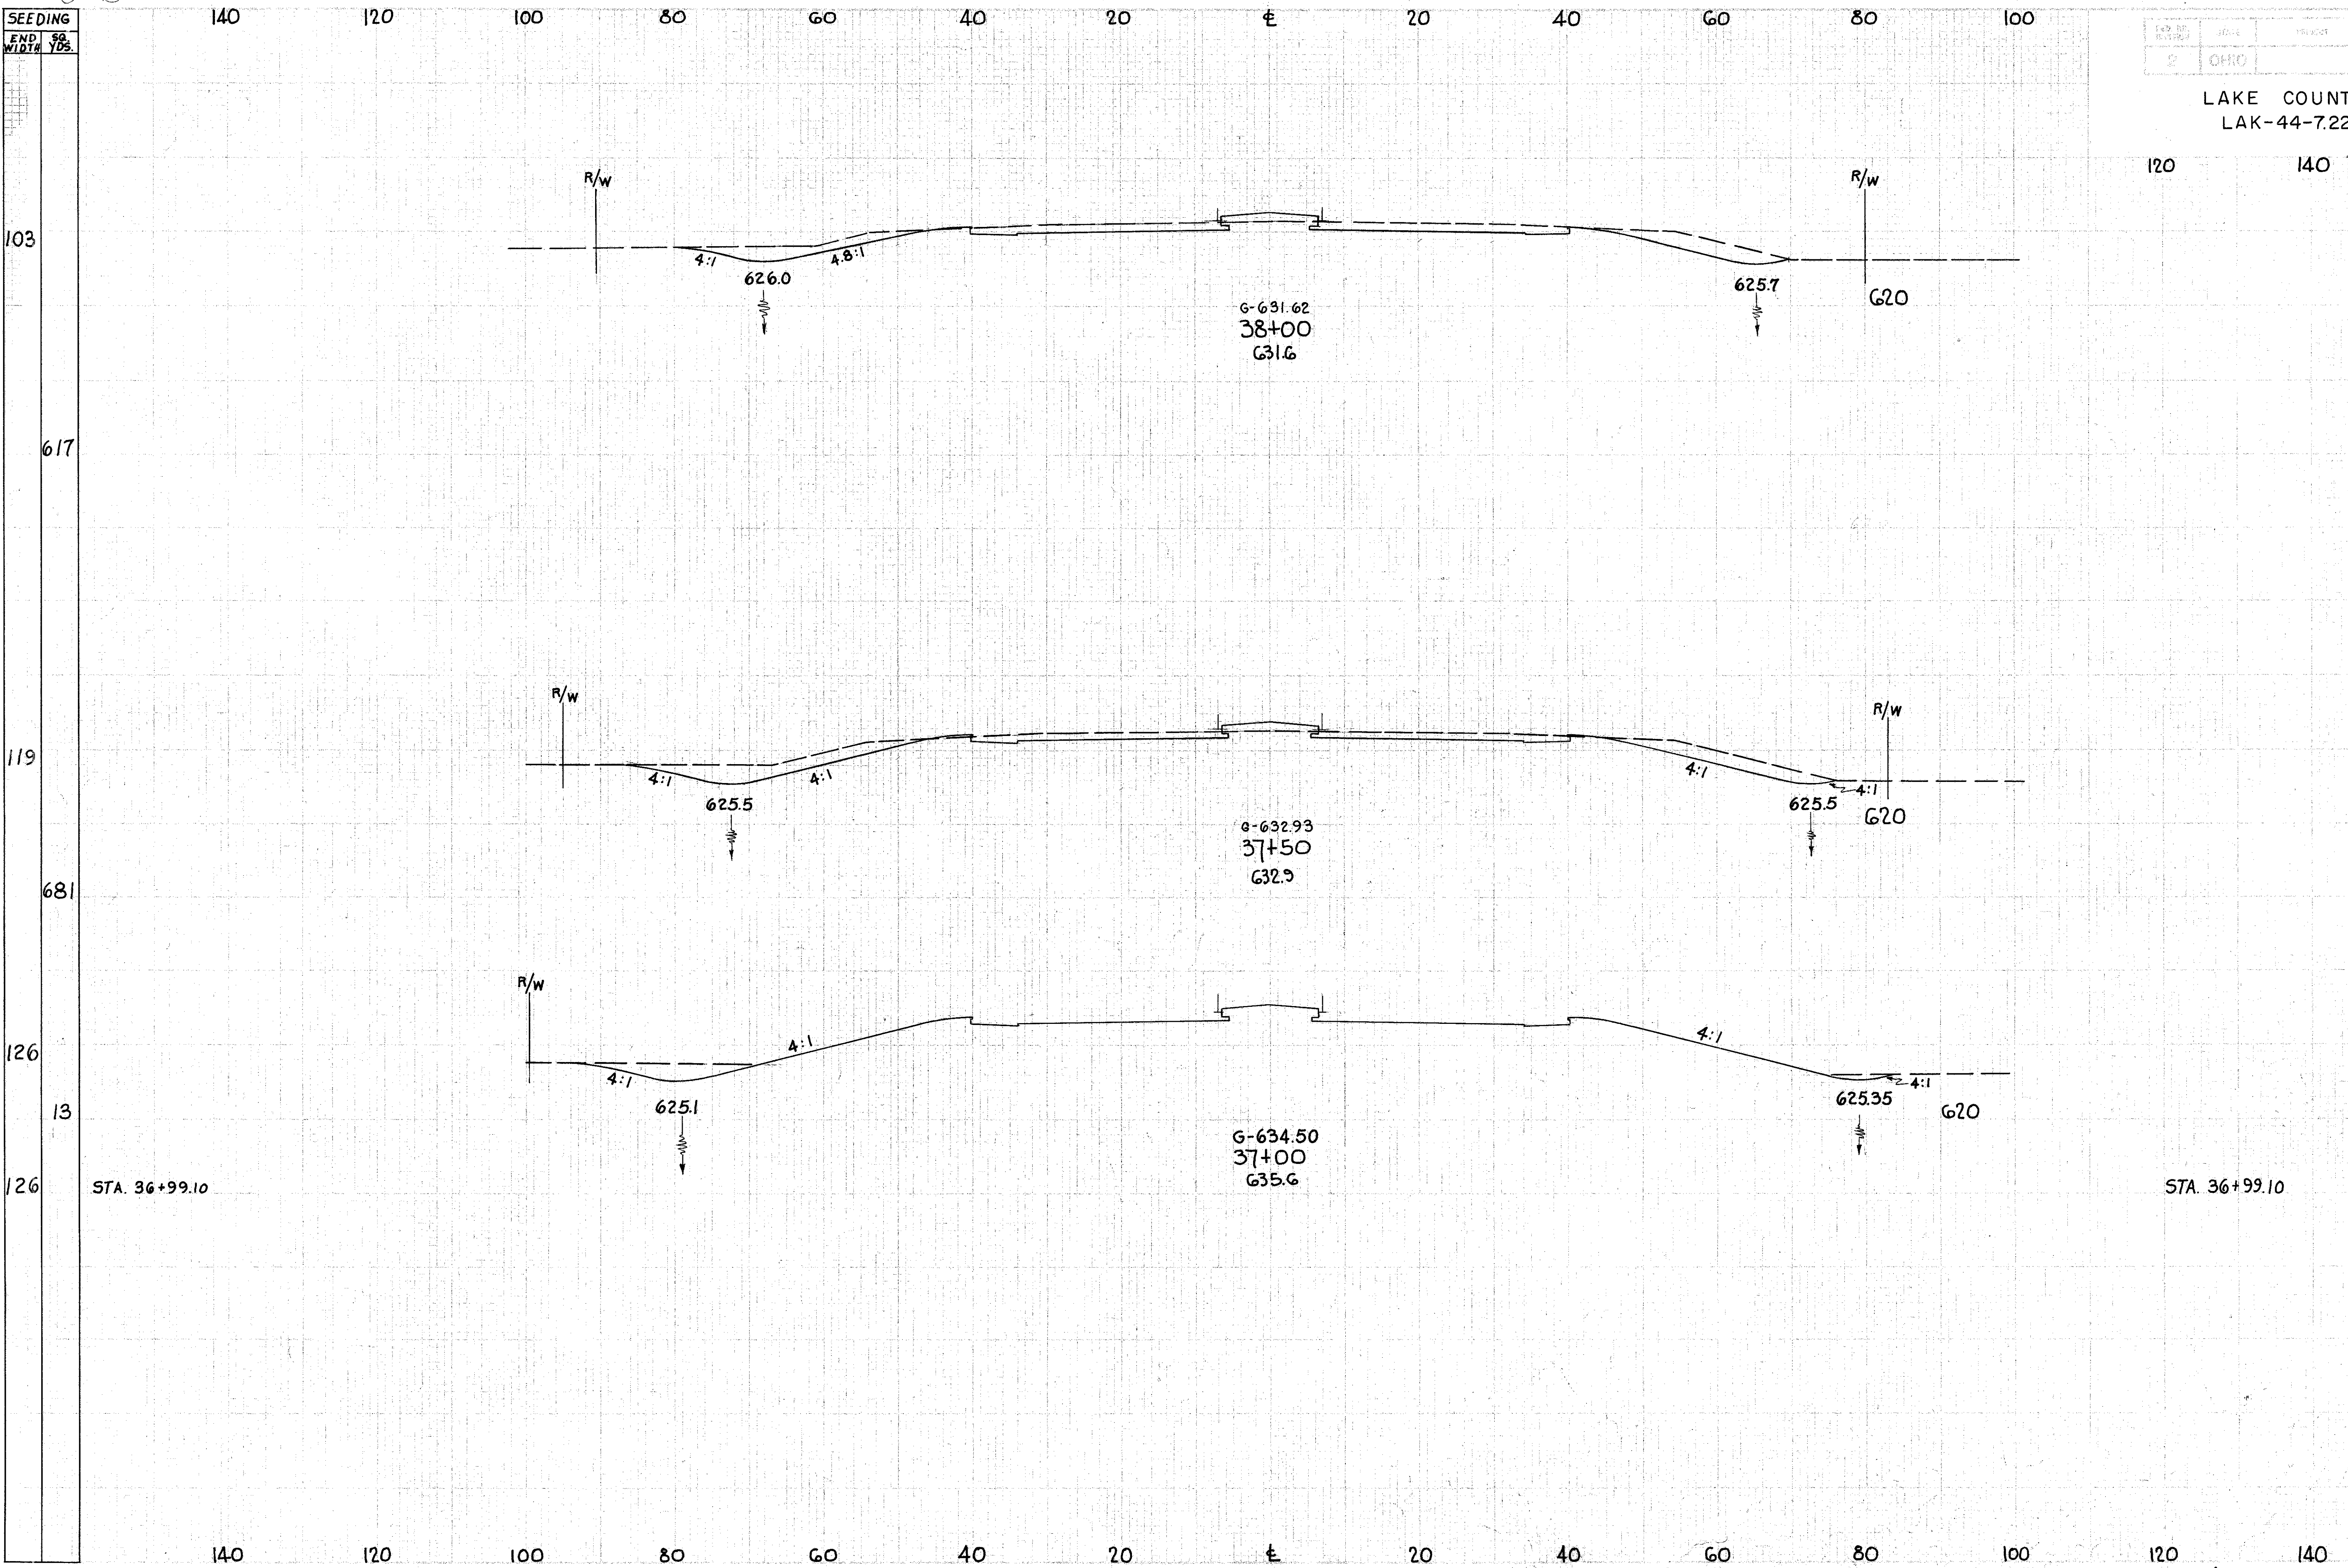

END AREA	VOLUME	
	CUT	FILL
155	14	
		300 27
169	15	
		313 28
169	15	
		6 1
169	15	

STA. 36+99.10

STA. 36+99.10