


SEEDING
END WIDTH
Sq. Yds.

LAKE COUNTY
LAK-44-7.22

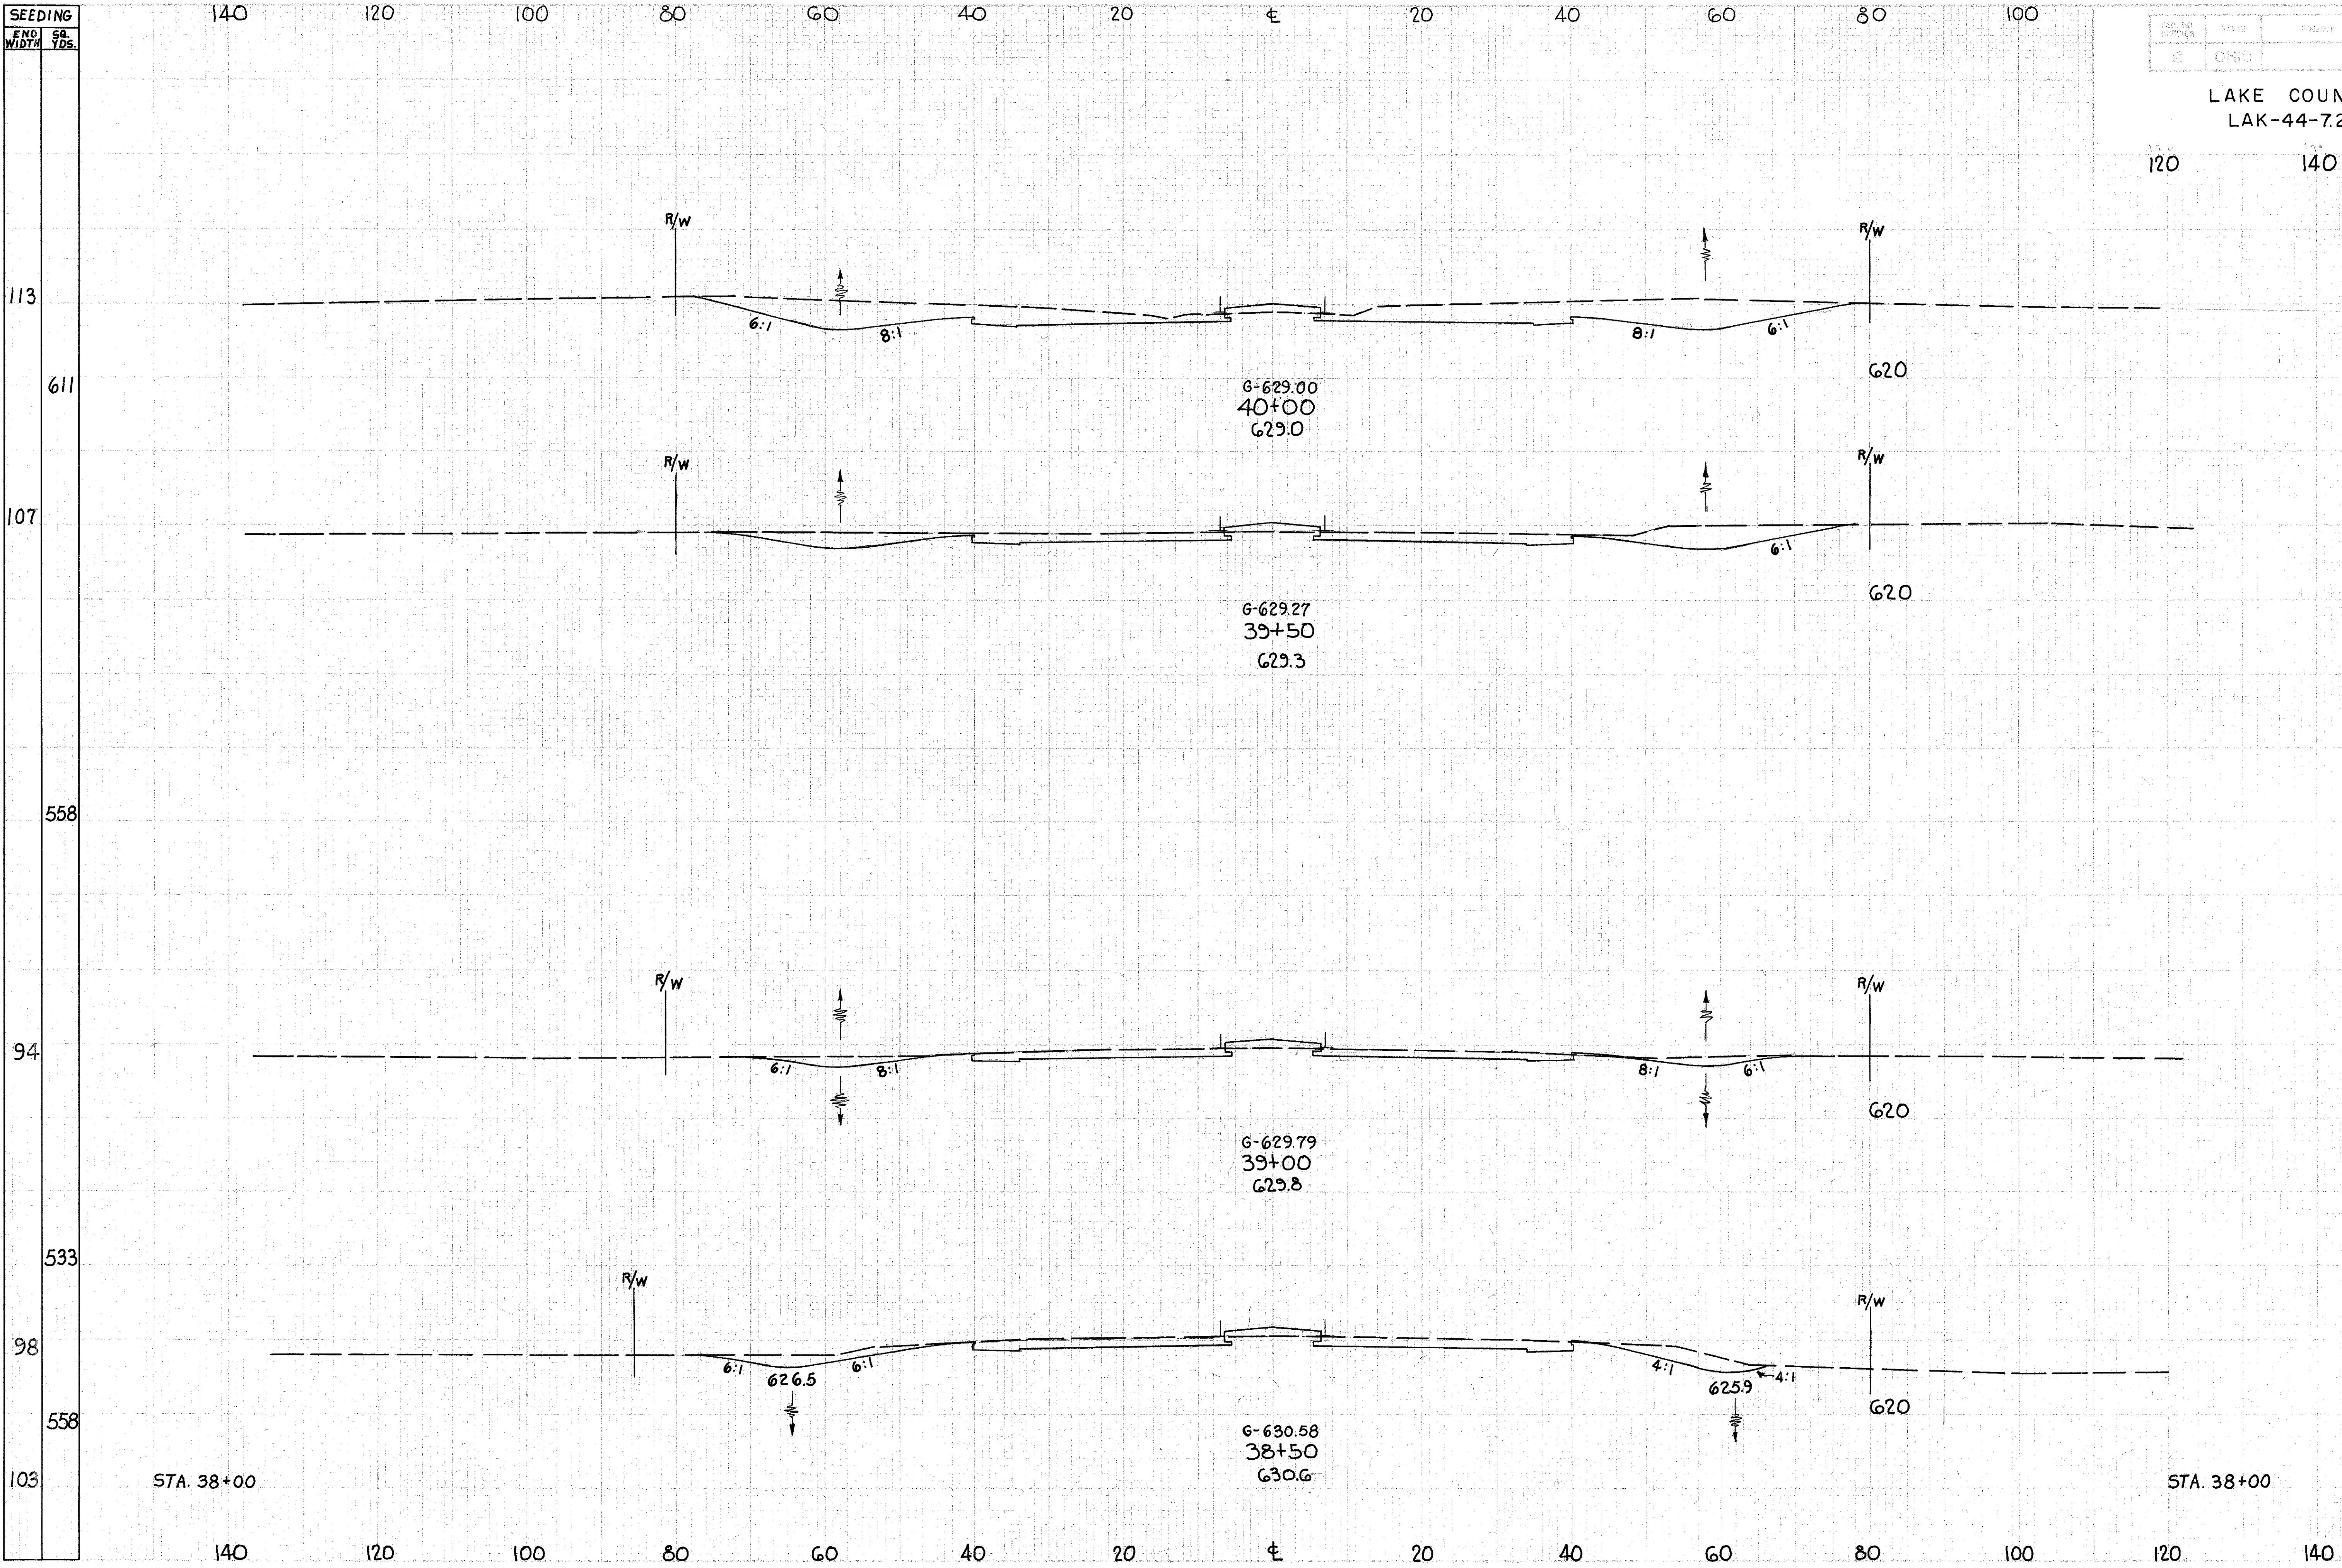

END STA.	END AREA		VOLUME	
	CUT	FILL	CUT	FILL
113	347	16		
611			511	28
107	205	14		
558			302	26
94	121	14		
533			258	26
98	158	14		
558			290	26
103	155	14		

STA. 38+00

STA. 38+00