


SEEDING
END WIDTH SQ. YDS.

PROJECT NUMBER	STATE	PROJECT	37
2	OHIO		212

LAKE COUNTY
LAK-44-7.22

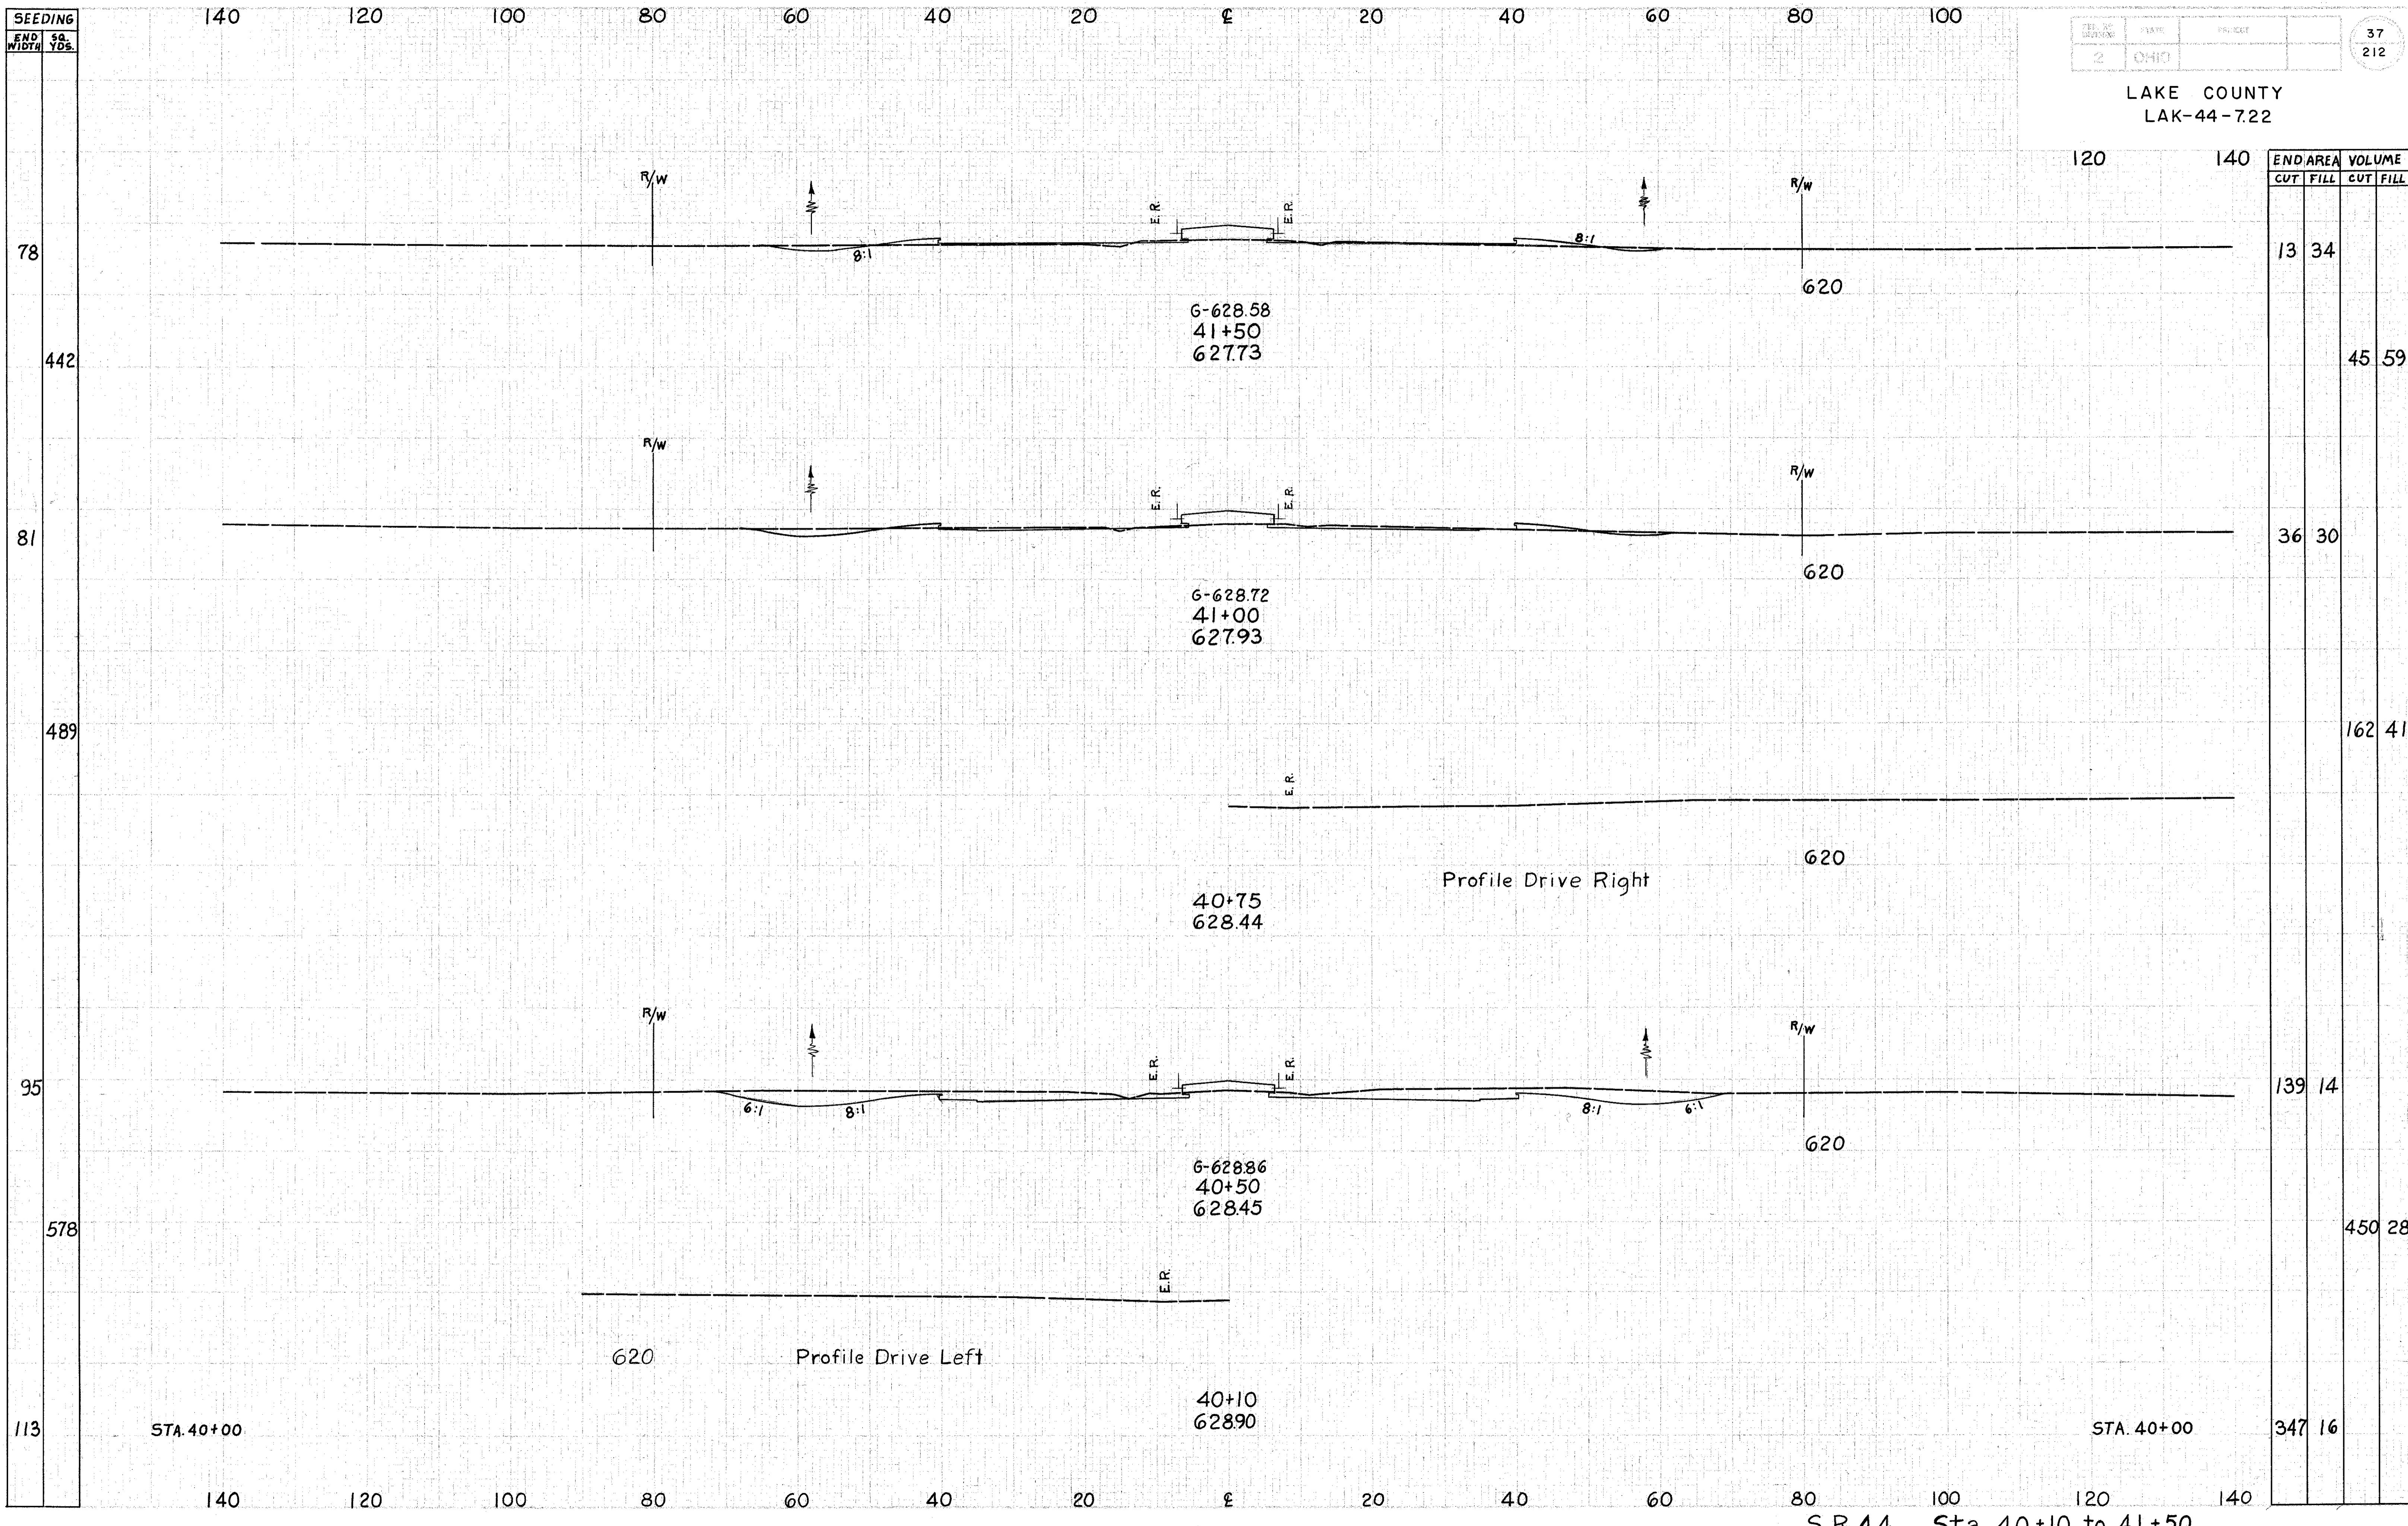

END AREA	VOLUME	
	CUT	FILL
13	34	
		45
36	30	
		162
139	14	
		450
347	16	

S.R. 44 Sta. 40+10 to 41+50