


SEEDING
END WIDTH
SO. YDS.

LAKE COUNTY
LAK-44-7.22

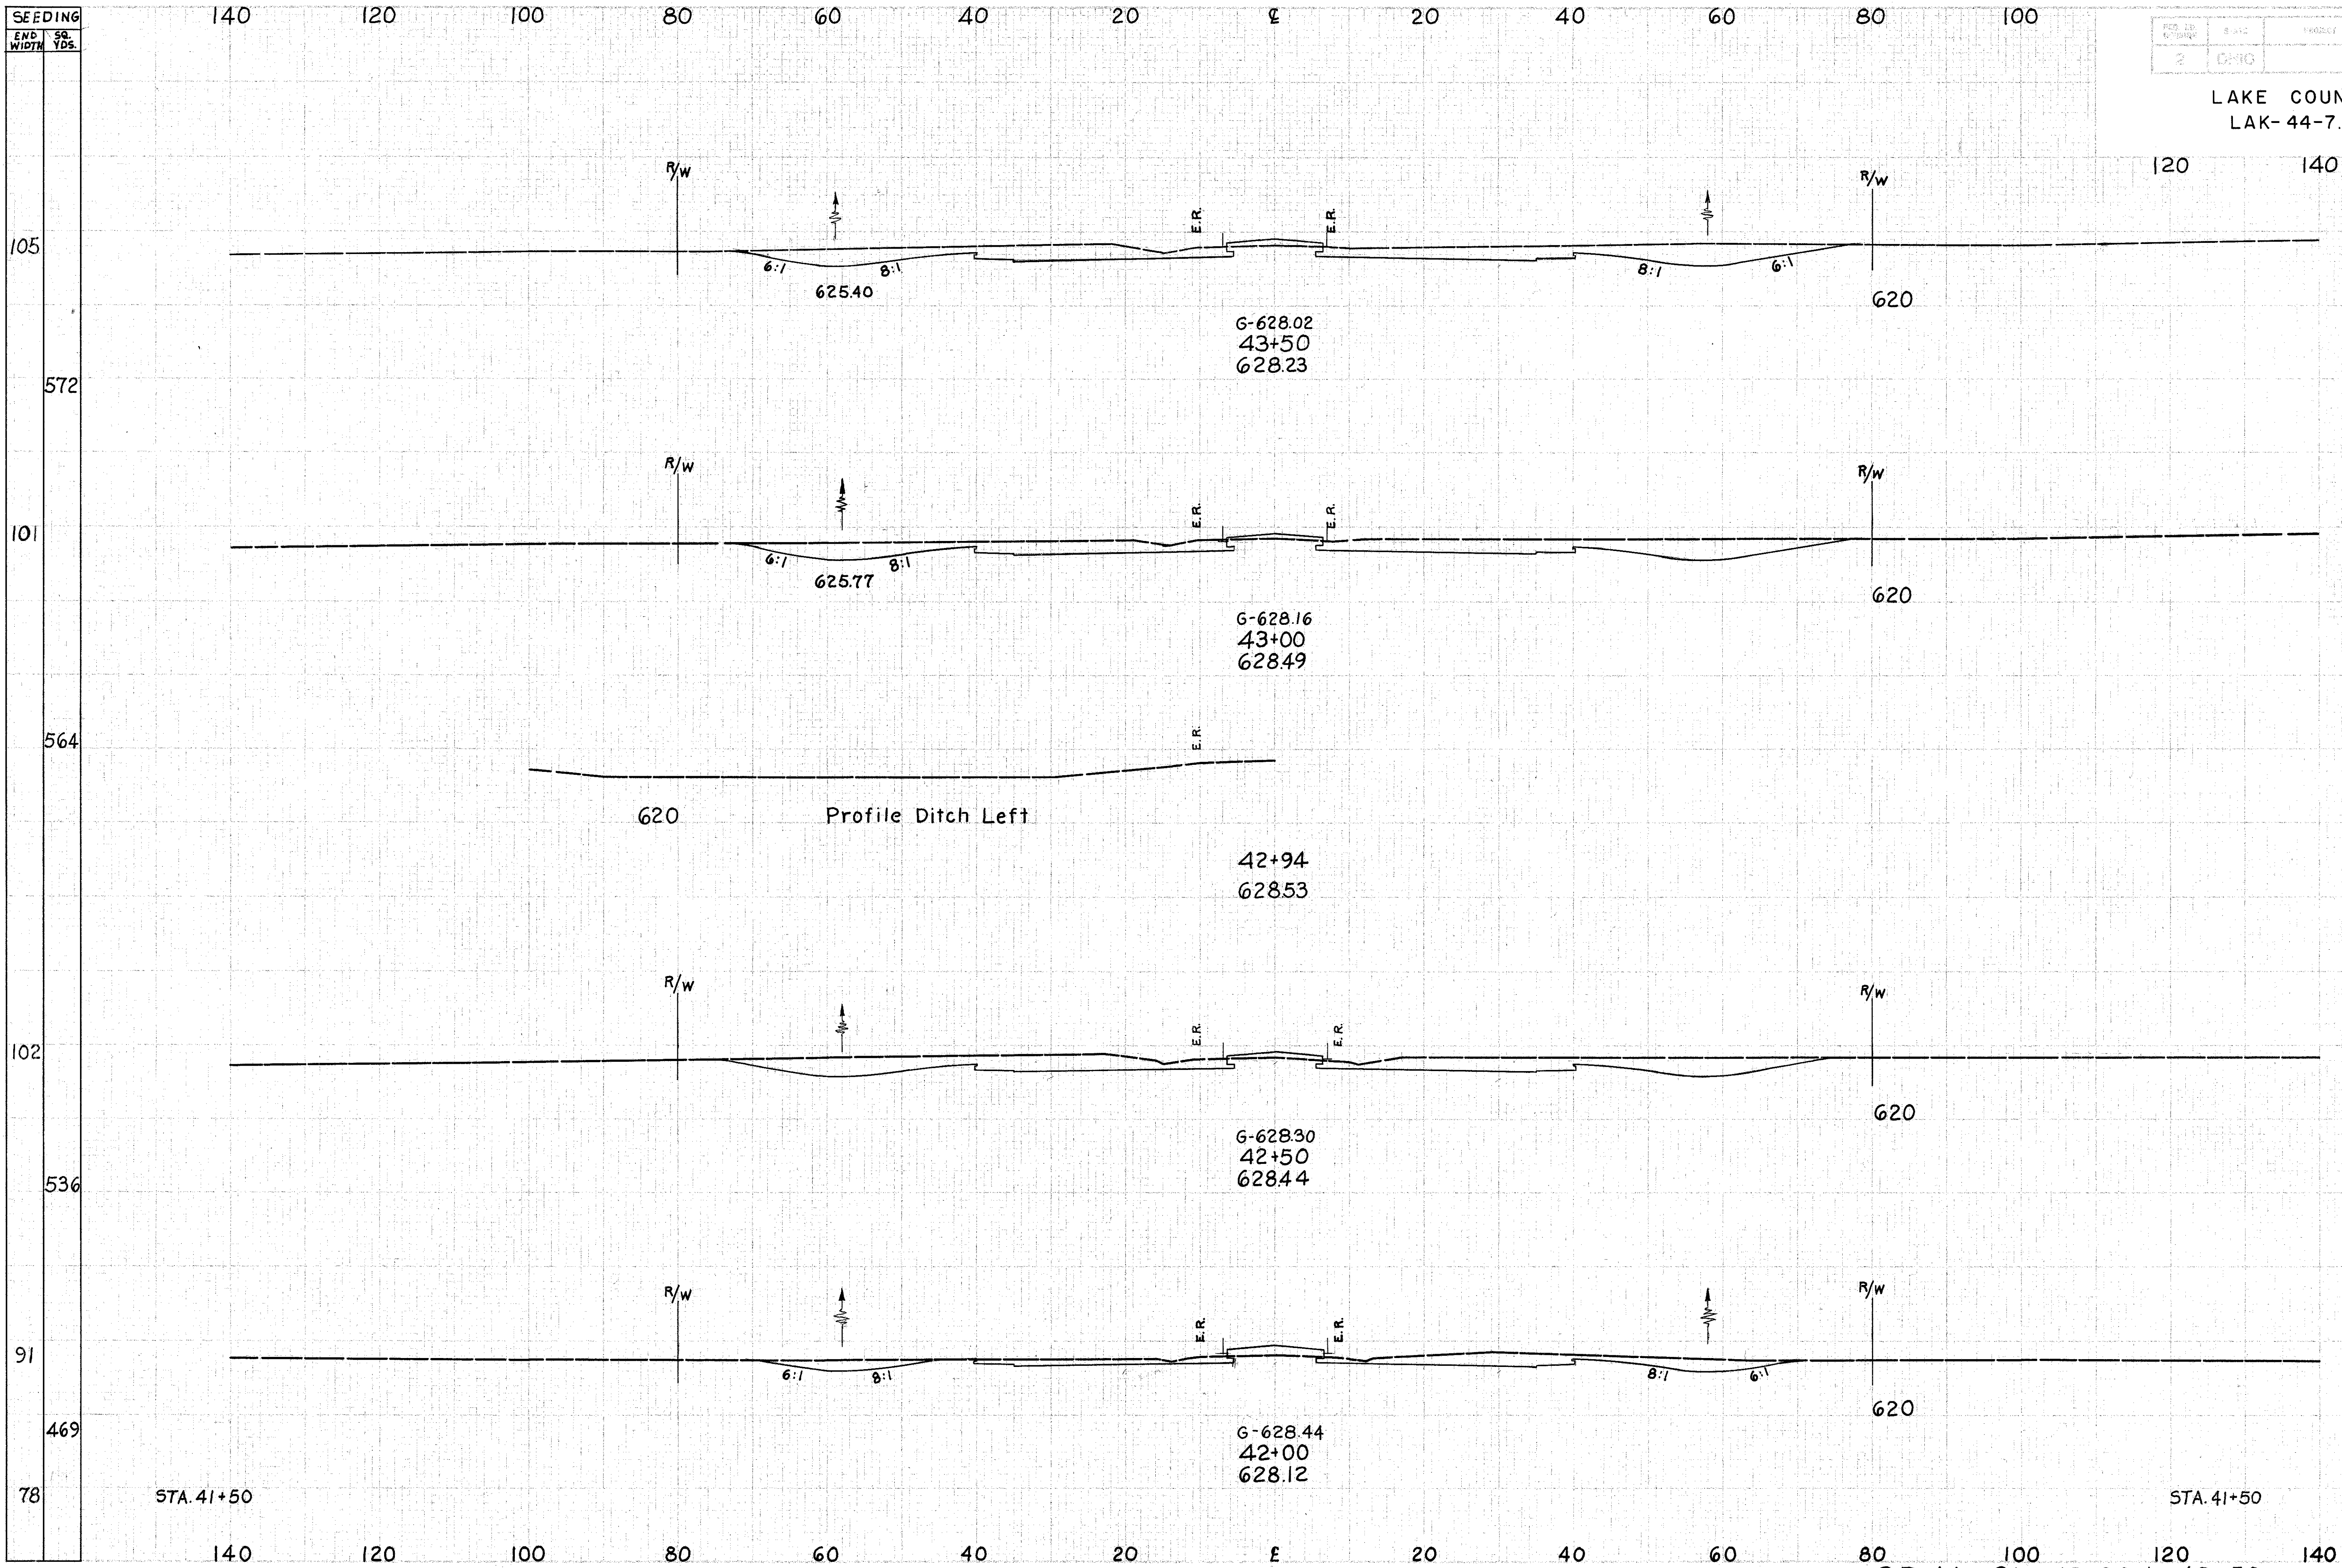

END AREA	VOLUME	
	CUT	FILL
214	9	
		398 14
216	6	
		404 15
220	10	
		310 23
115	15	
		119 45
13	34	