


SEEDING
END WIDTH SQ. YDS.

LAKE COUNTY
LAK-44-7.22

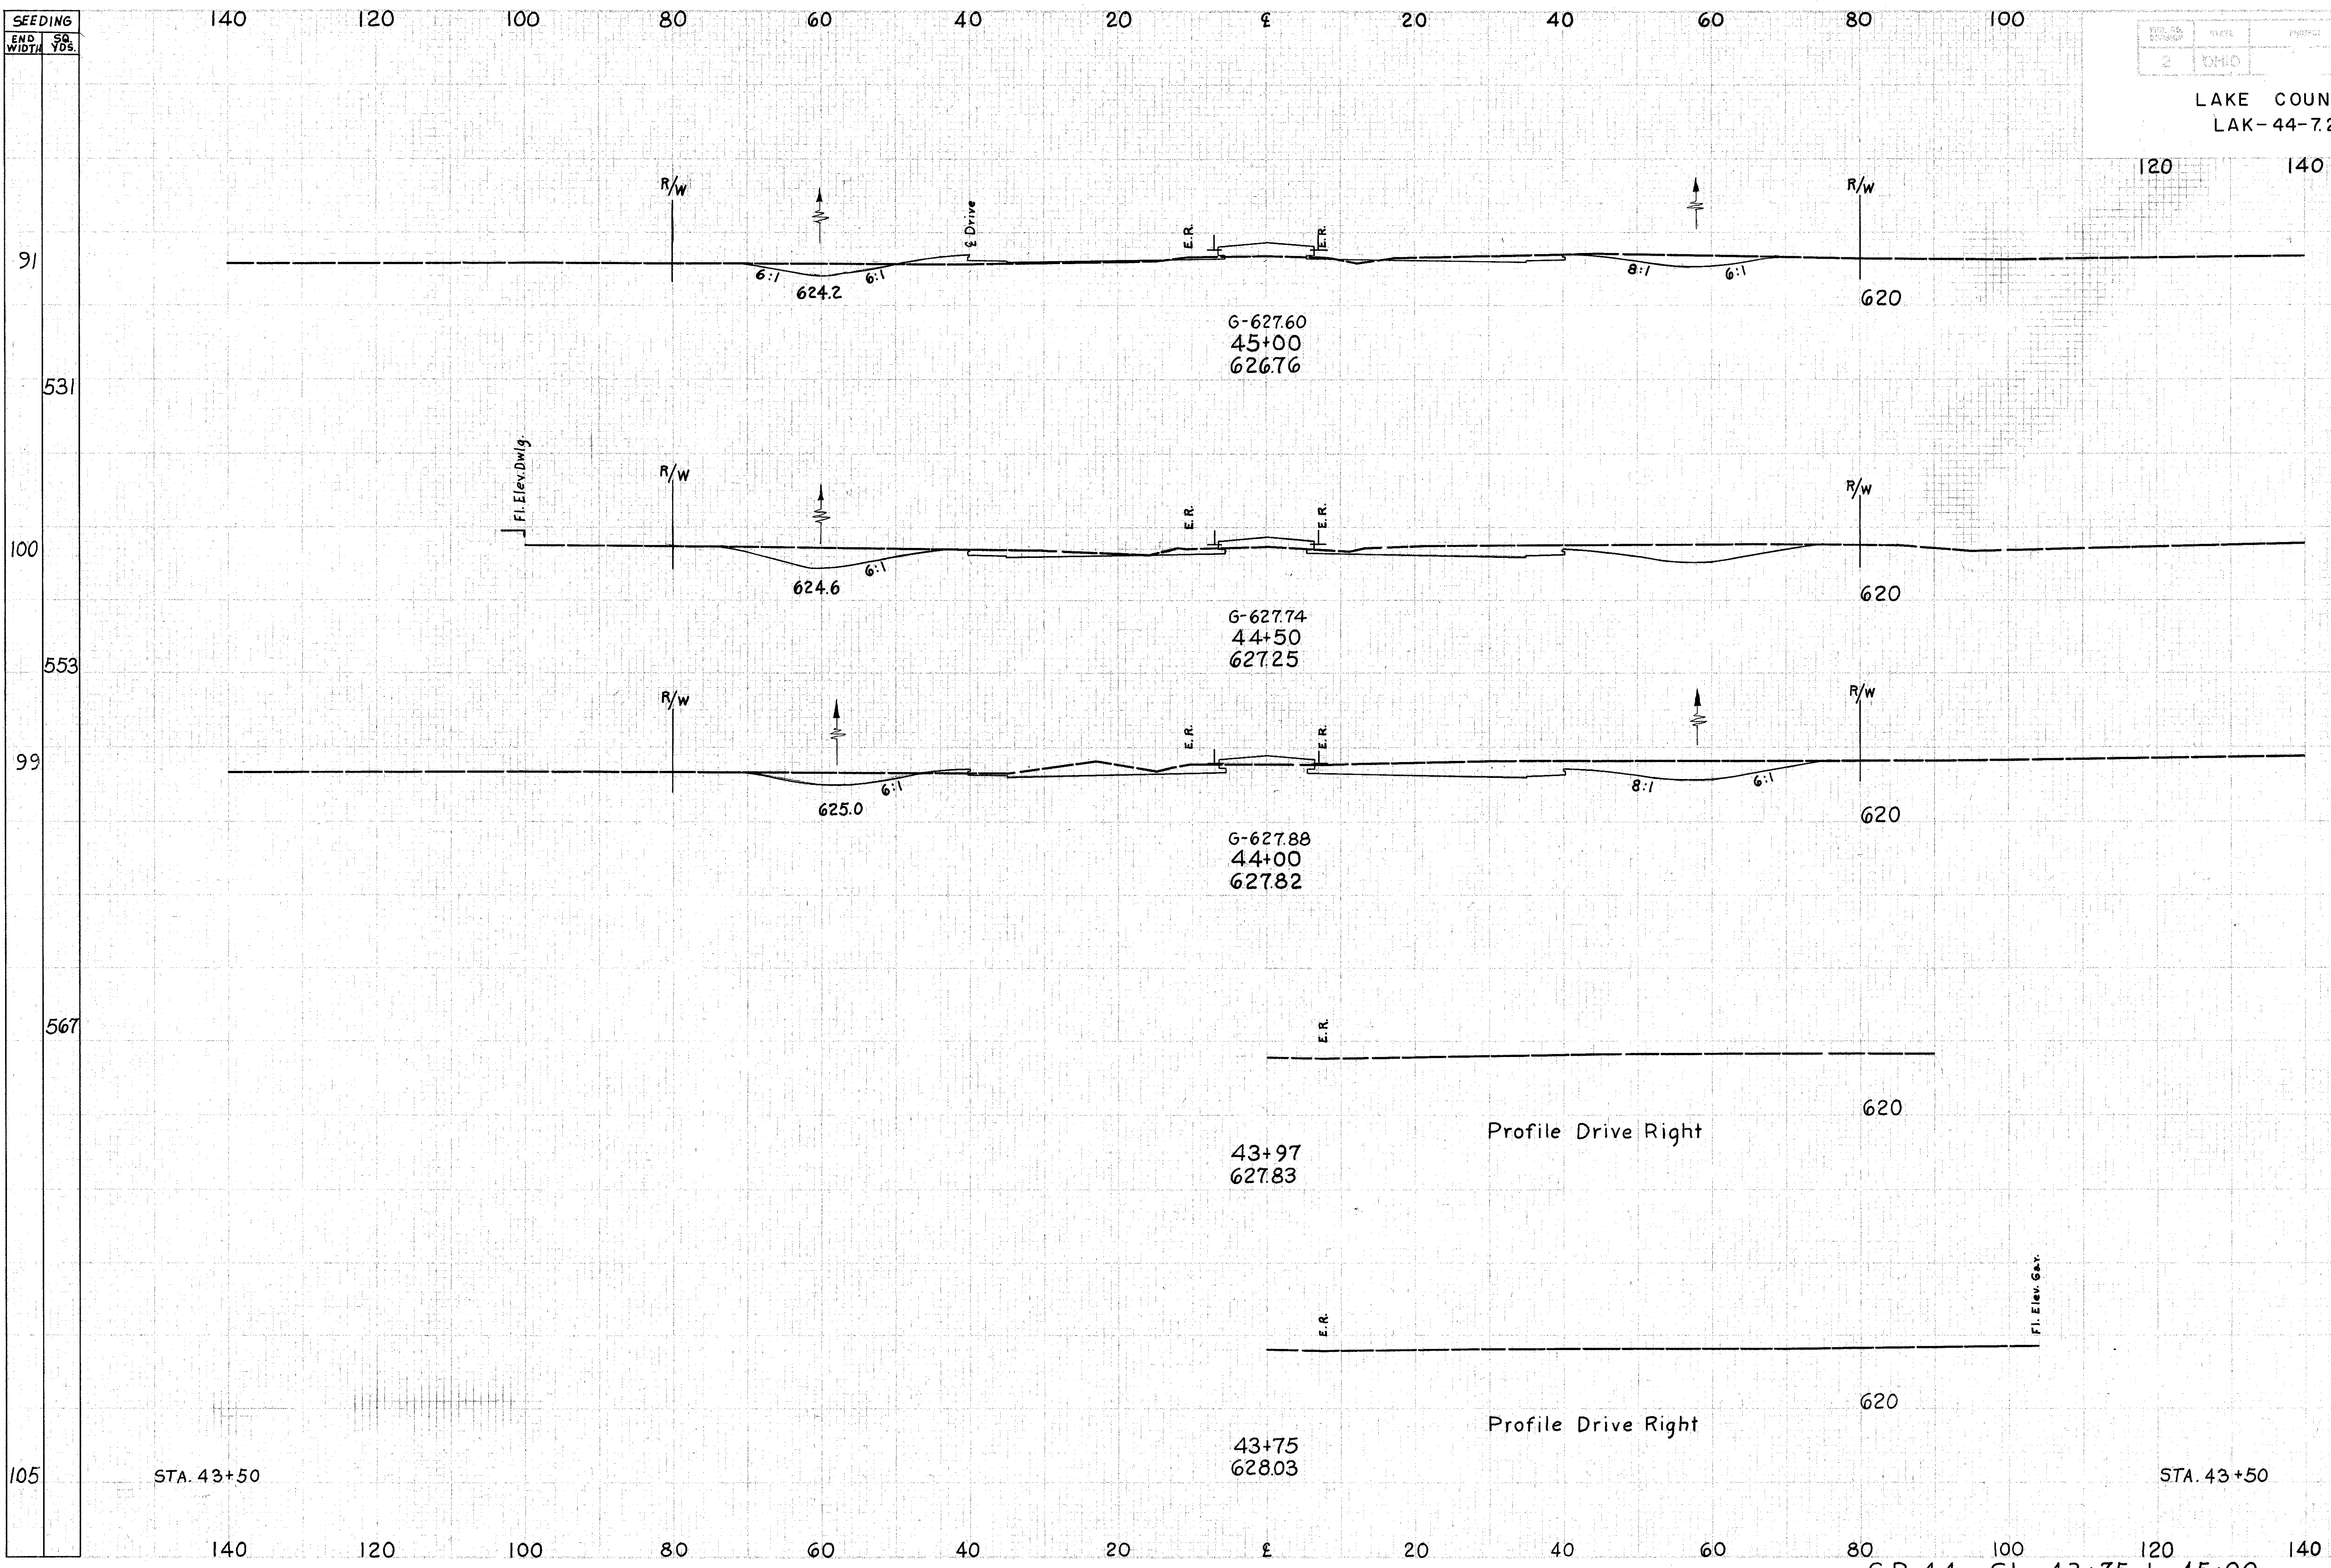

END AREA		VOLUME	
CUT	FILL	CUT	FILL
50	33		
		188	45
153	16		
		294	29
164	15		
		350	22
214	9		