


SEEDING
END WIDTH
SO. Yds.
103
547
94
517
92
508
91

140 120 100 80 60 40 20 0 20 40 60 80 100

2	0+10		40 212
---	------	--	-----------

LAKE COUNTY
LAK-44-7.22

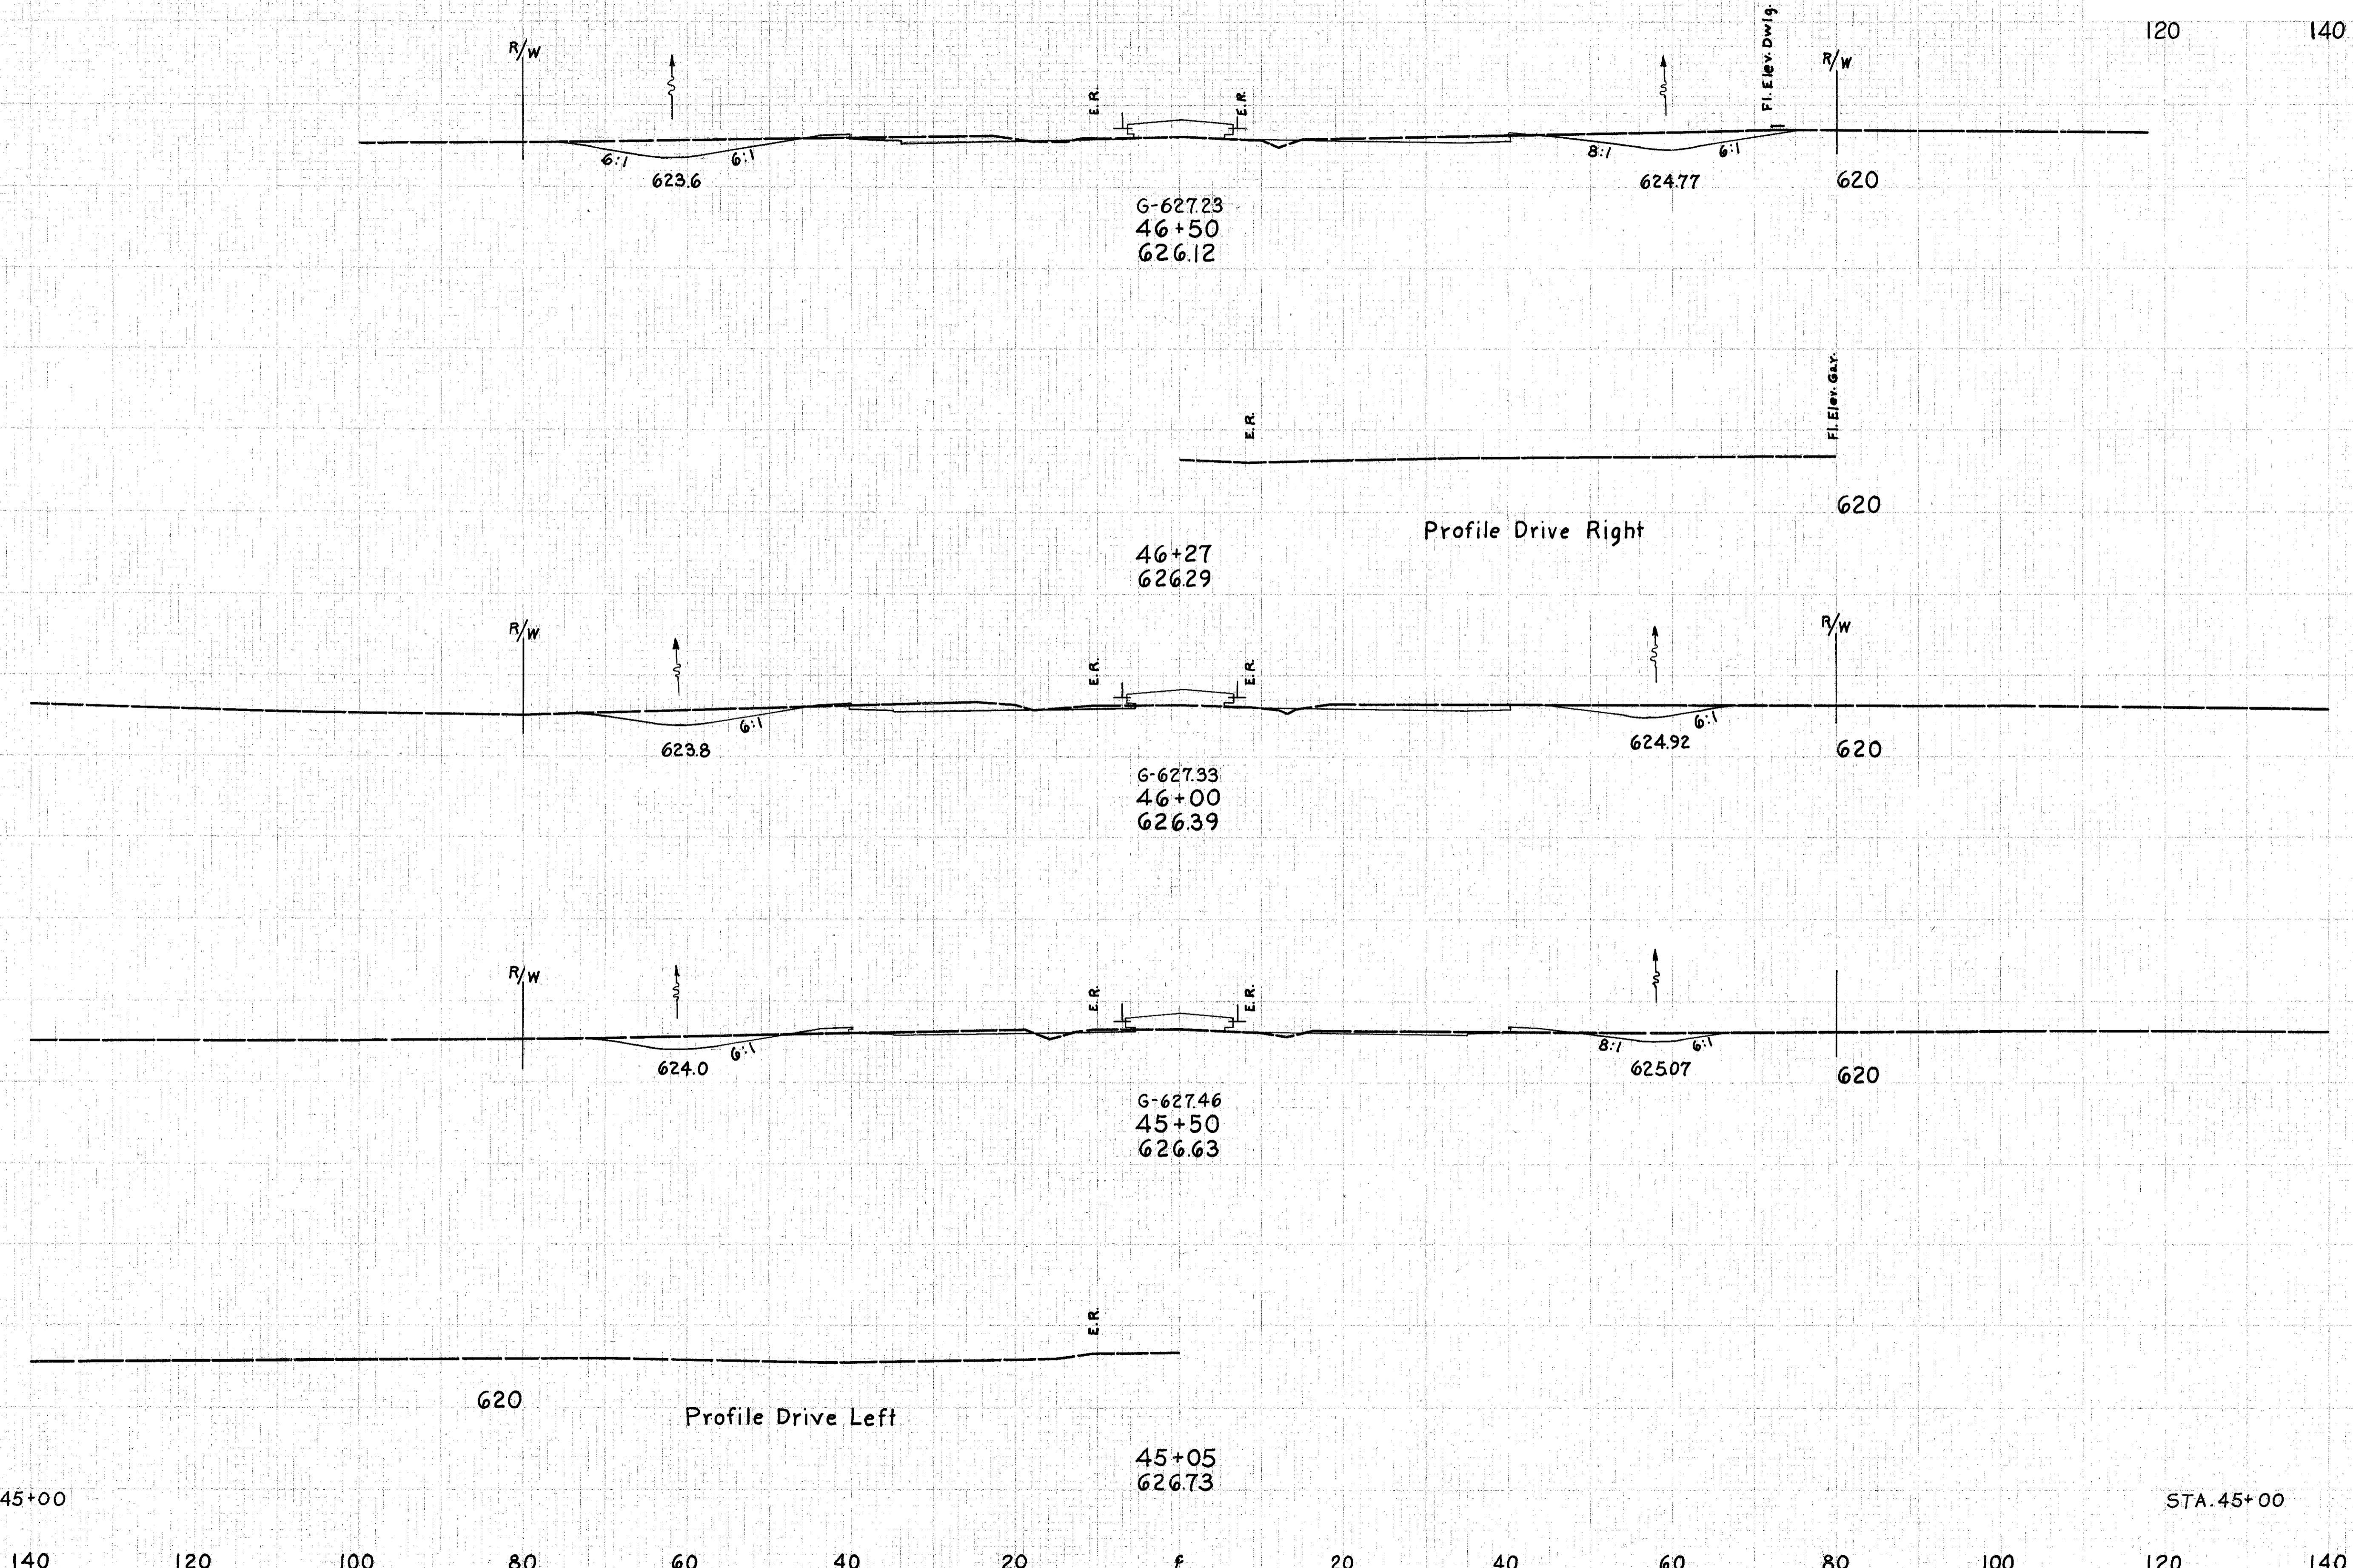

END AREA	VOLUME	
	CUT	FILL
90	27	
		159 45
82	22	
		128 50
56	32	
		98 60
50	33	

STA. 45+00

STA. 45+00

140 120 100 80 60 40 20 0 20 40 60 80 100 120 140

S.R. 44 Sta. 45+05 to 46+50