

SEEDING
END WIDTH 50 YDS.


140 120 100 80 60 40 20 0 20 40 60 80 100

PLAN NO.	DATE	PROJECT	41 212
2	UNID		

LAKE COUNTY
LAK-44-7.22

120 140

END AREA		VOLUME	
CUT	FILL	CUT	FILL

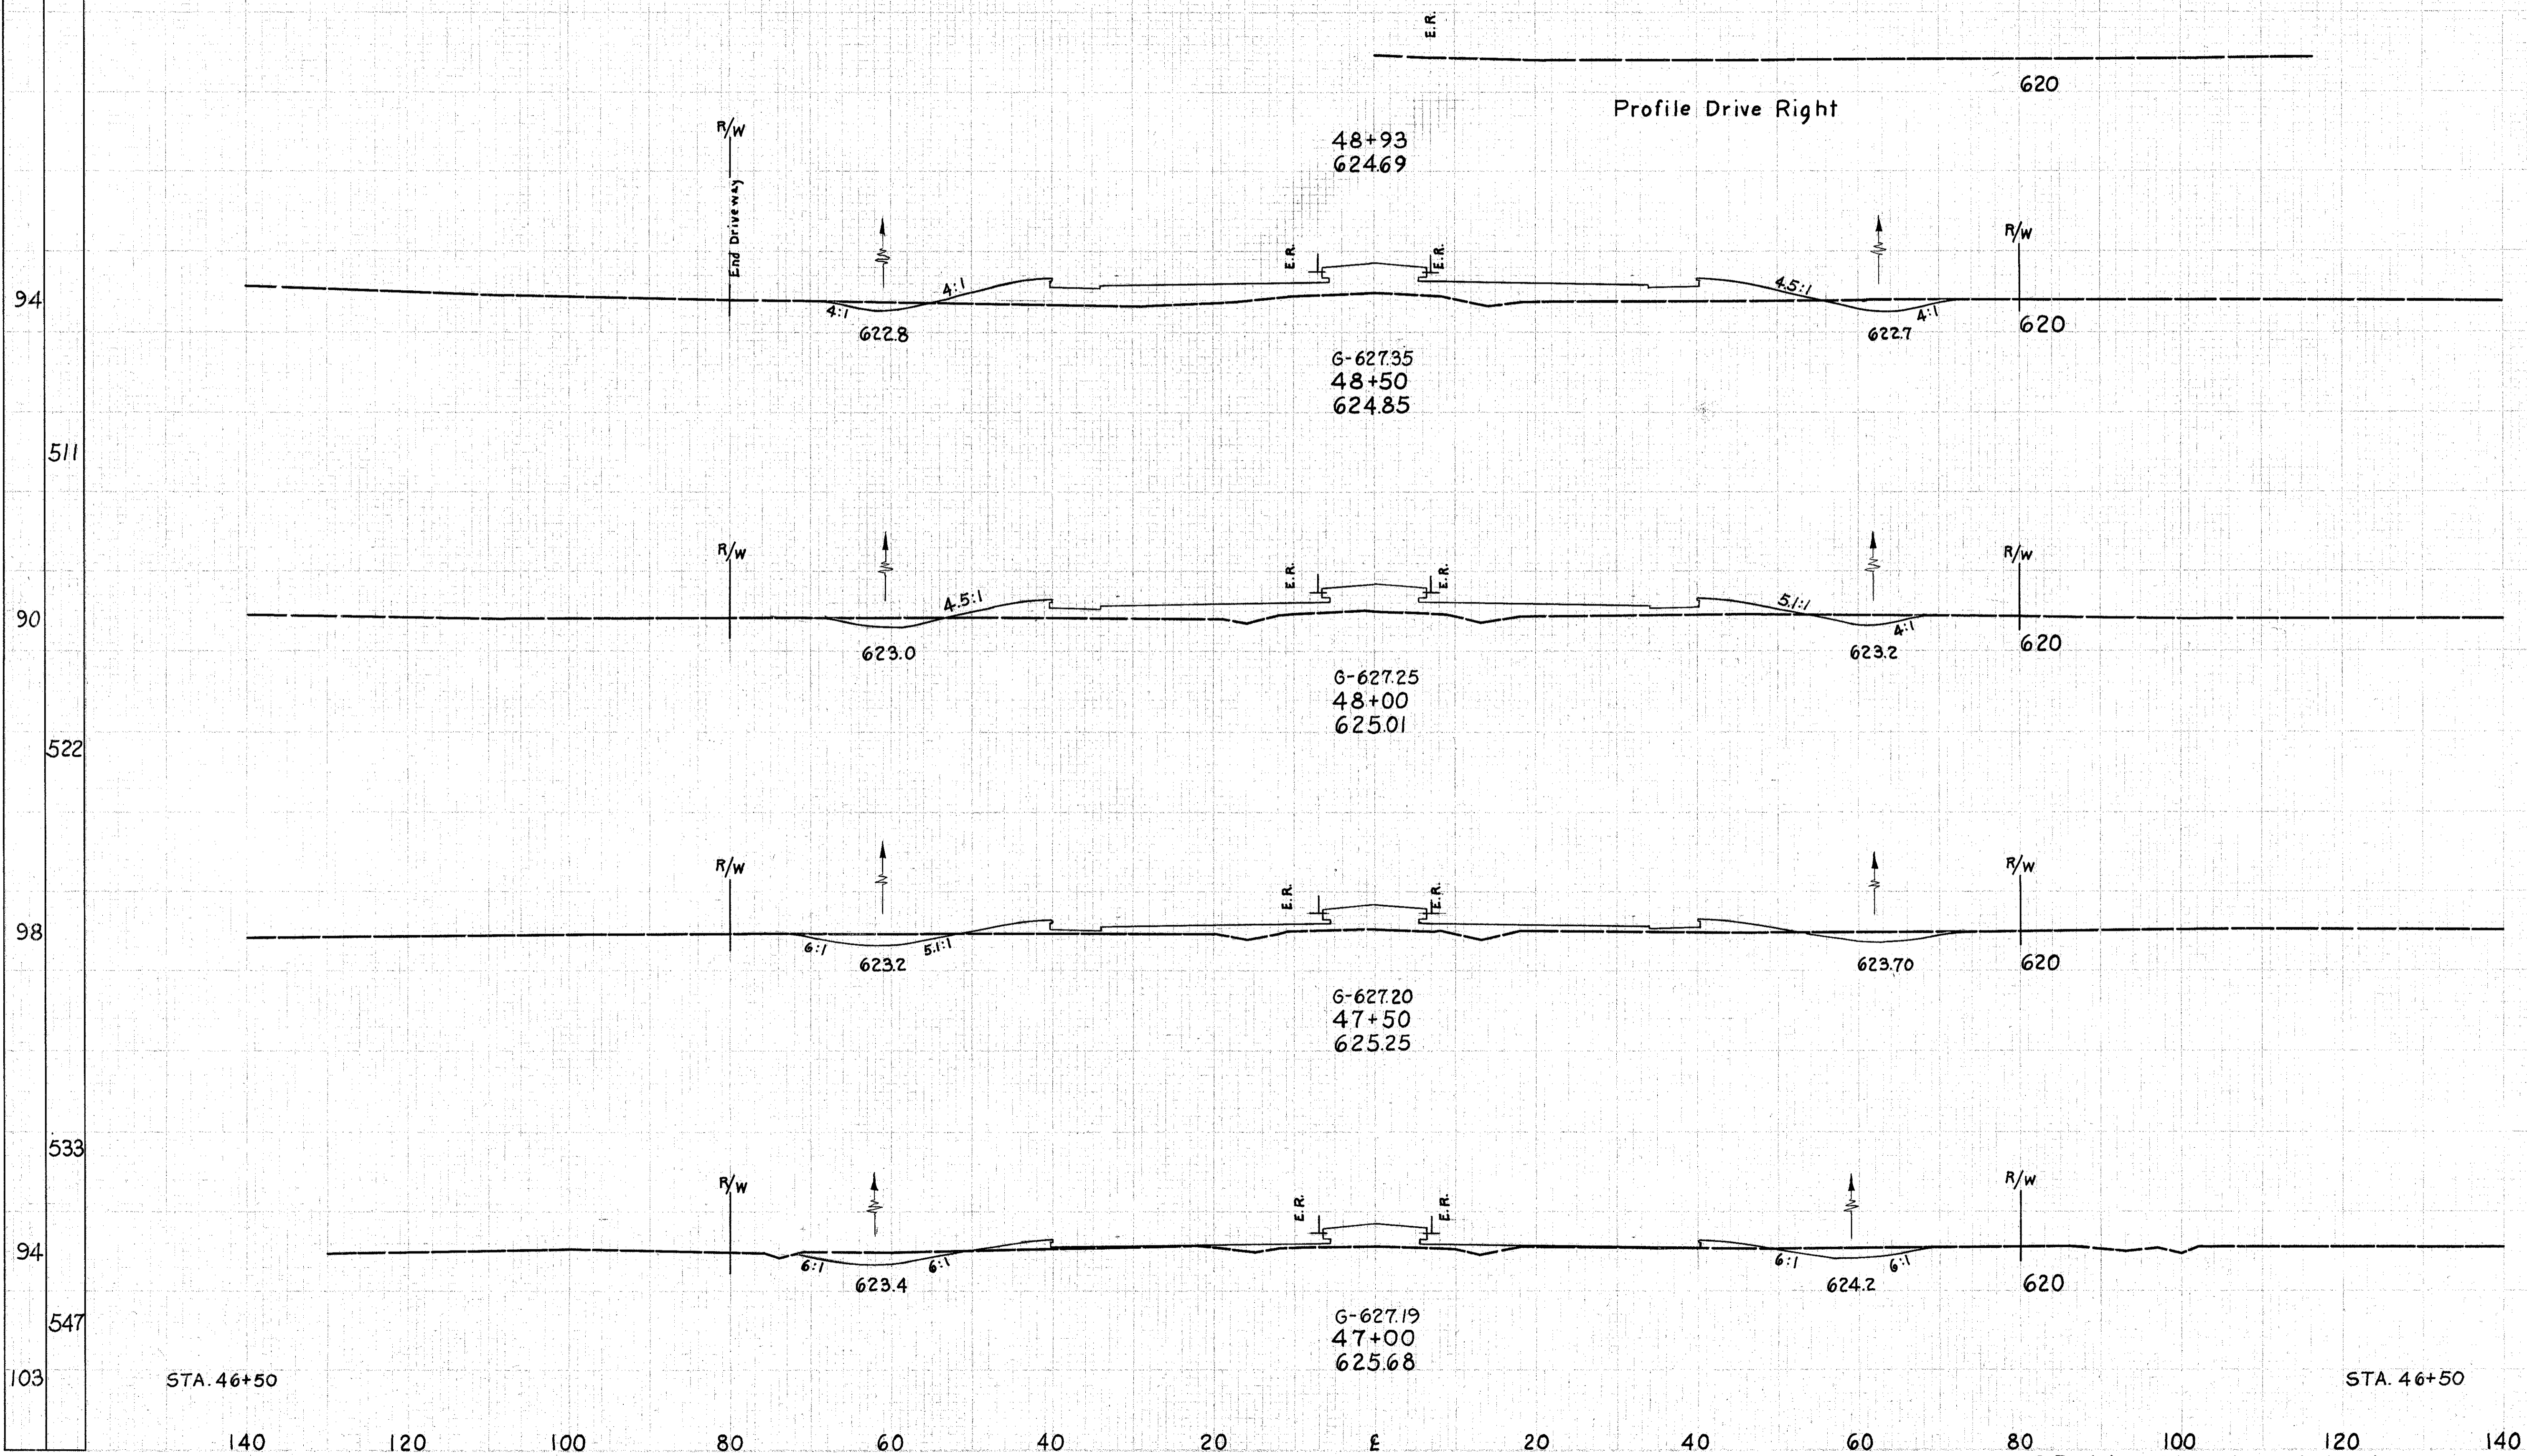

END AREA		VOLUME	
CUT	FILL	CUT	FILL
23	244		
42	388		
22	175		
52	282		
34	130		
65	169		
36	53		
117	74		
90	27		

STA. 46+50

STA. 46+50

S.R. 44 Sta. 47+00 to 48+93