


SEEDING  
END WIDTH SQ. YDS.

2	GNIC		
---	------	--	--

42  
212

LAKE COUNTY  
LAK-44-7.22

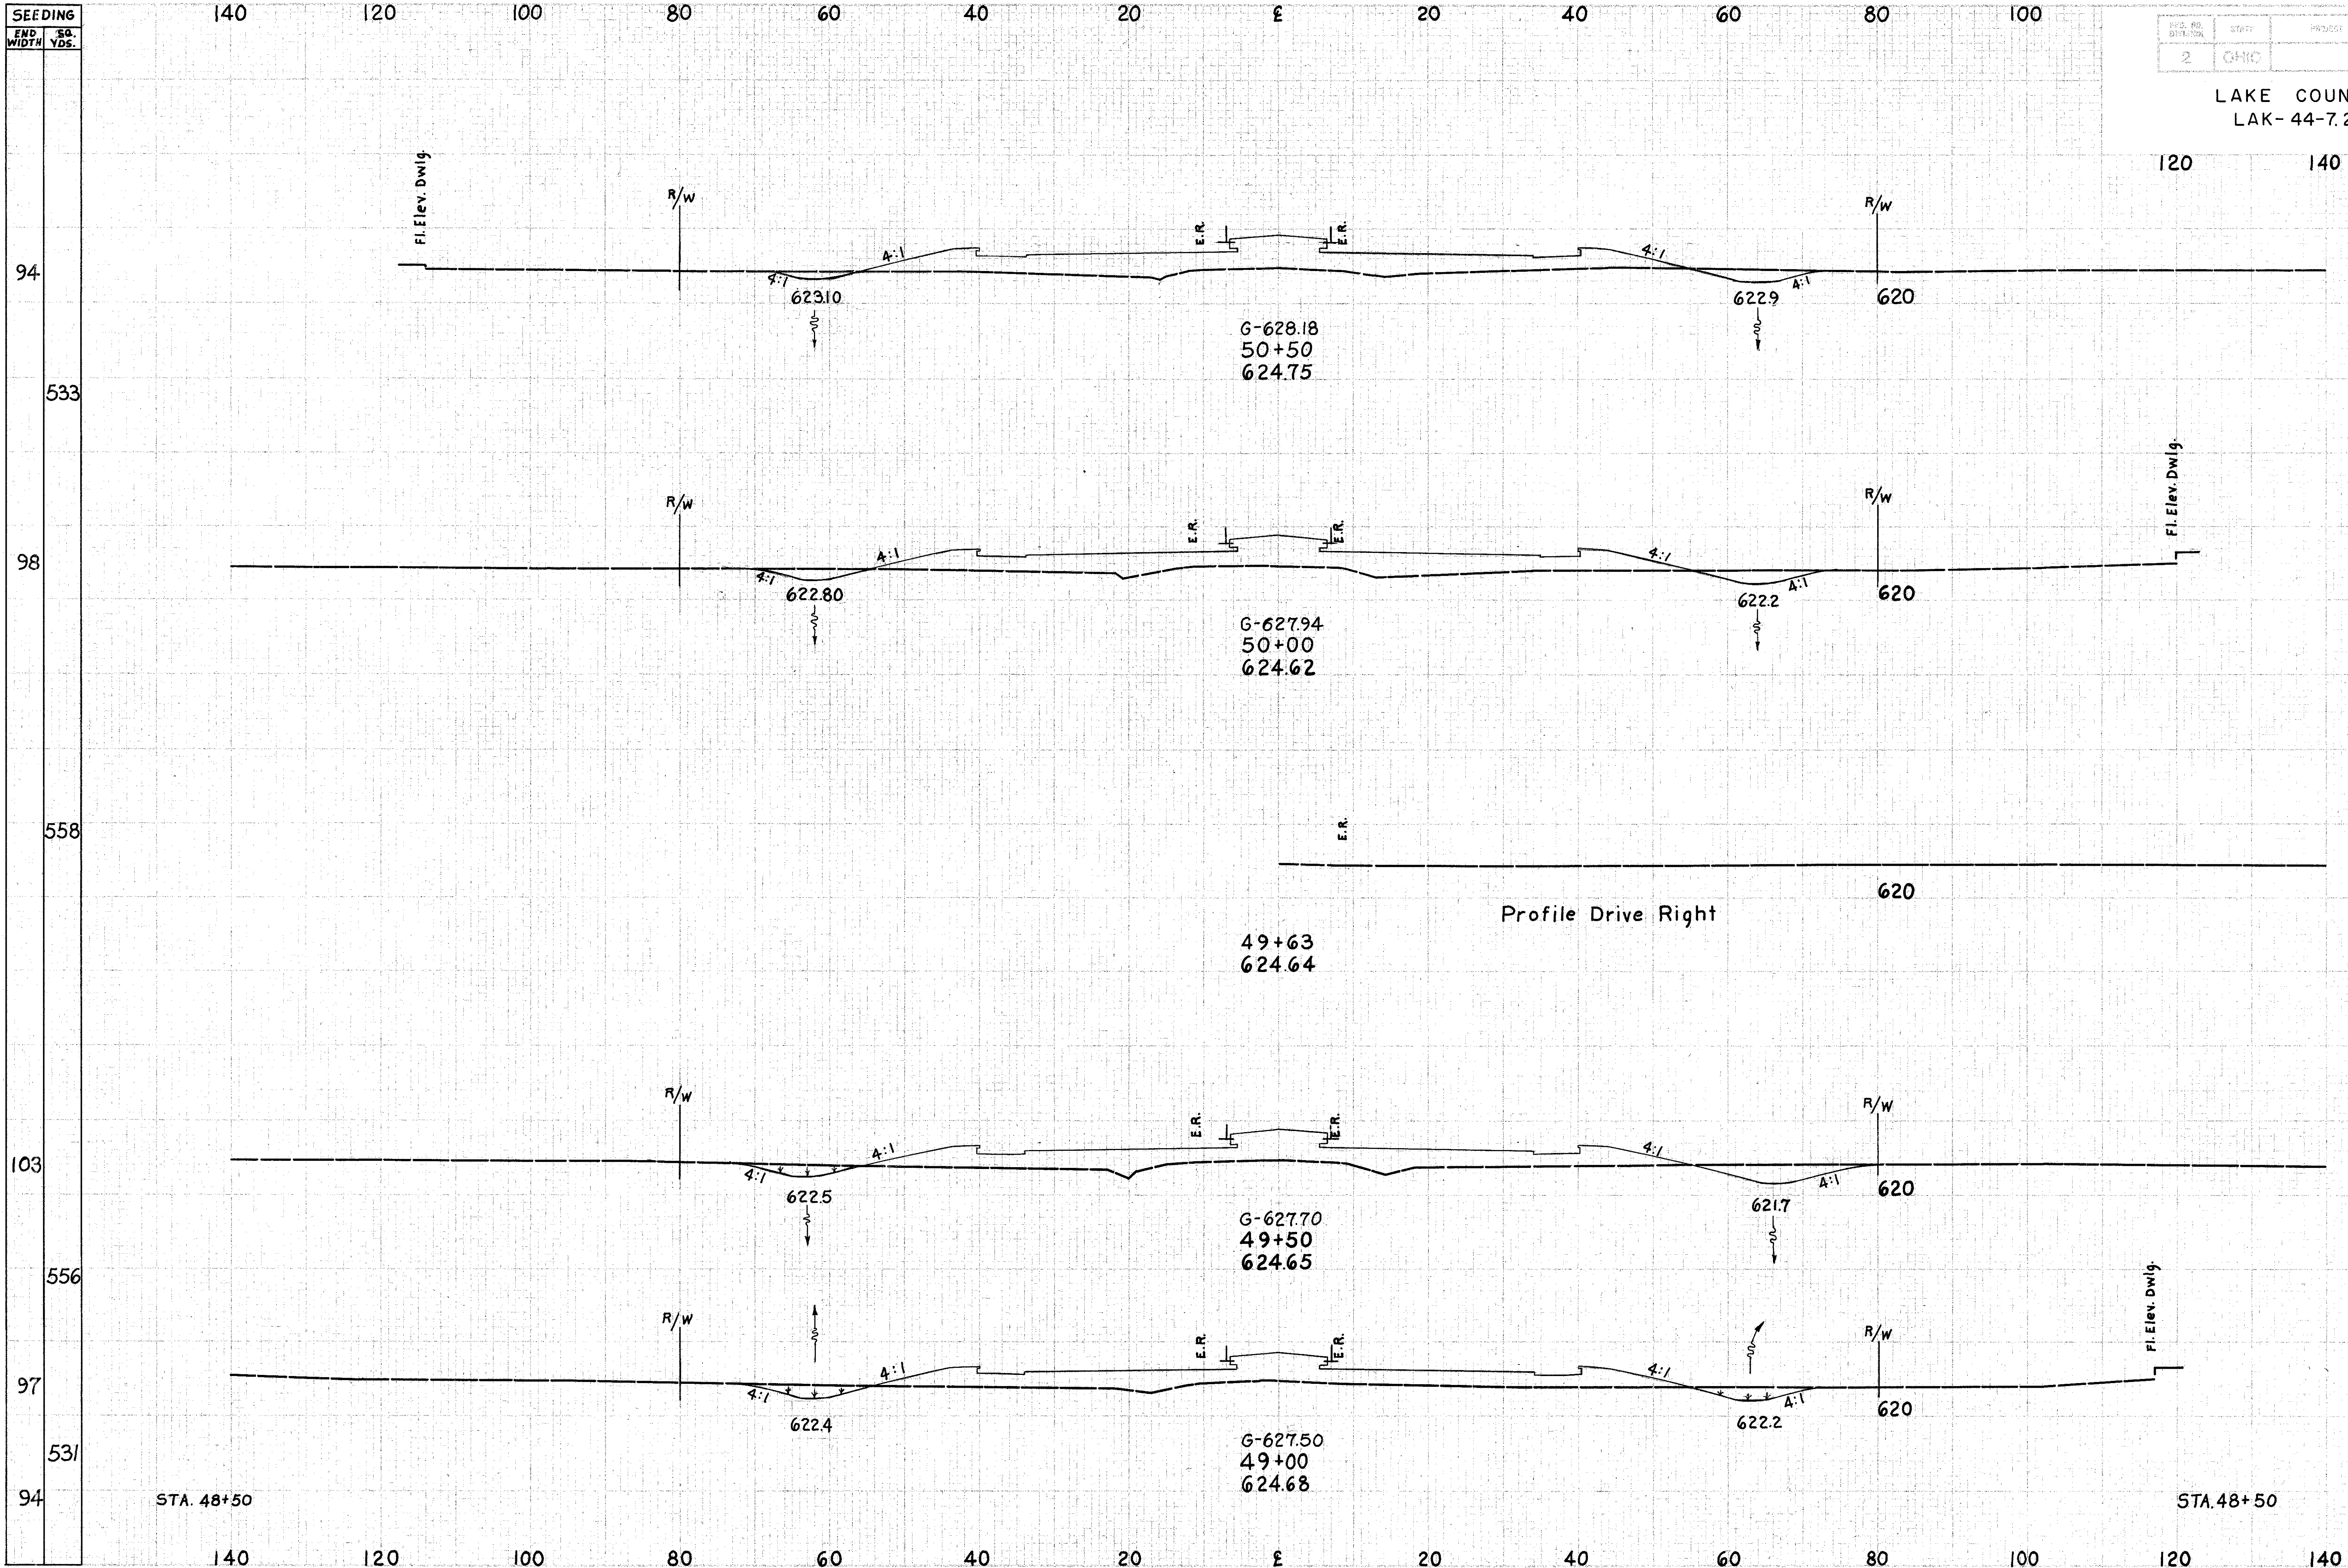

END AREA		VOLUME	
CUT	FILL	CUT	FILL
29	287		
		61	519
		37	273
		77	494
		46	260
		78	459
		38	236
		56	444
23	244		

STA. 48+50

STA. 48+50

S.R. 44 Sta. 49+00 to 50+50