

SEEDING  
END WIDTH  
SQ. YDS.

140 120 100 80 60 40 20 0 20 40 60 80 100

PROJ. NO.	DATE	PROJECT
2	0-10-00	

43  
212

LAKE COUNTY  
LAK-44-7.22

120 140

END AREA		VOLUME	
CUT	FILL	CUT	FILL

91

506

91

514


94

STA 50+50

STA 50+50

140 120 100 80 60 40 20 0 20 40 60 80 100 120 140

S.R. 44 Sta. 50+89 to 51+83

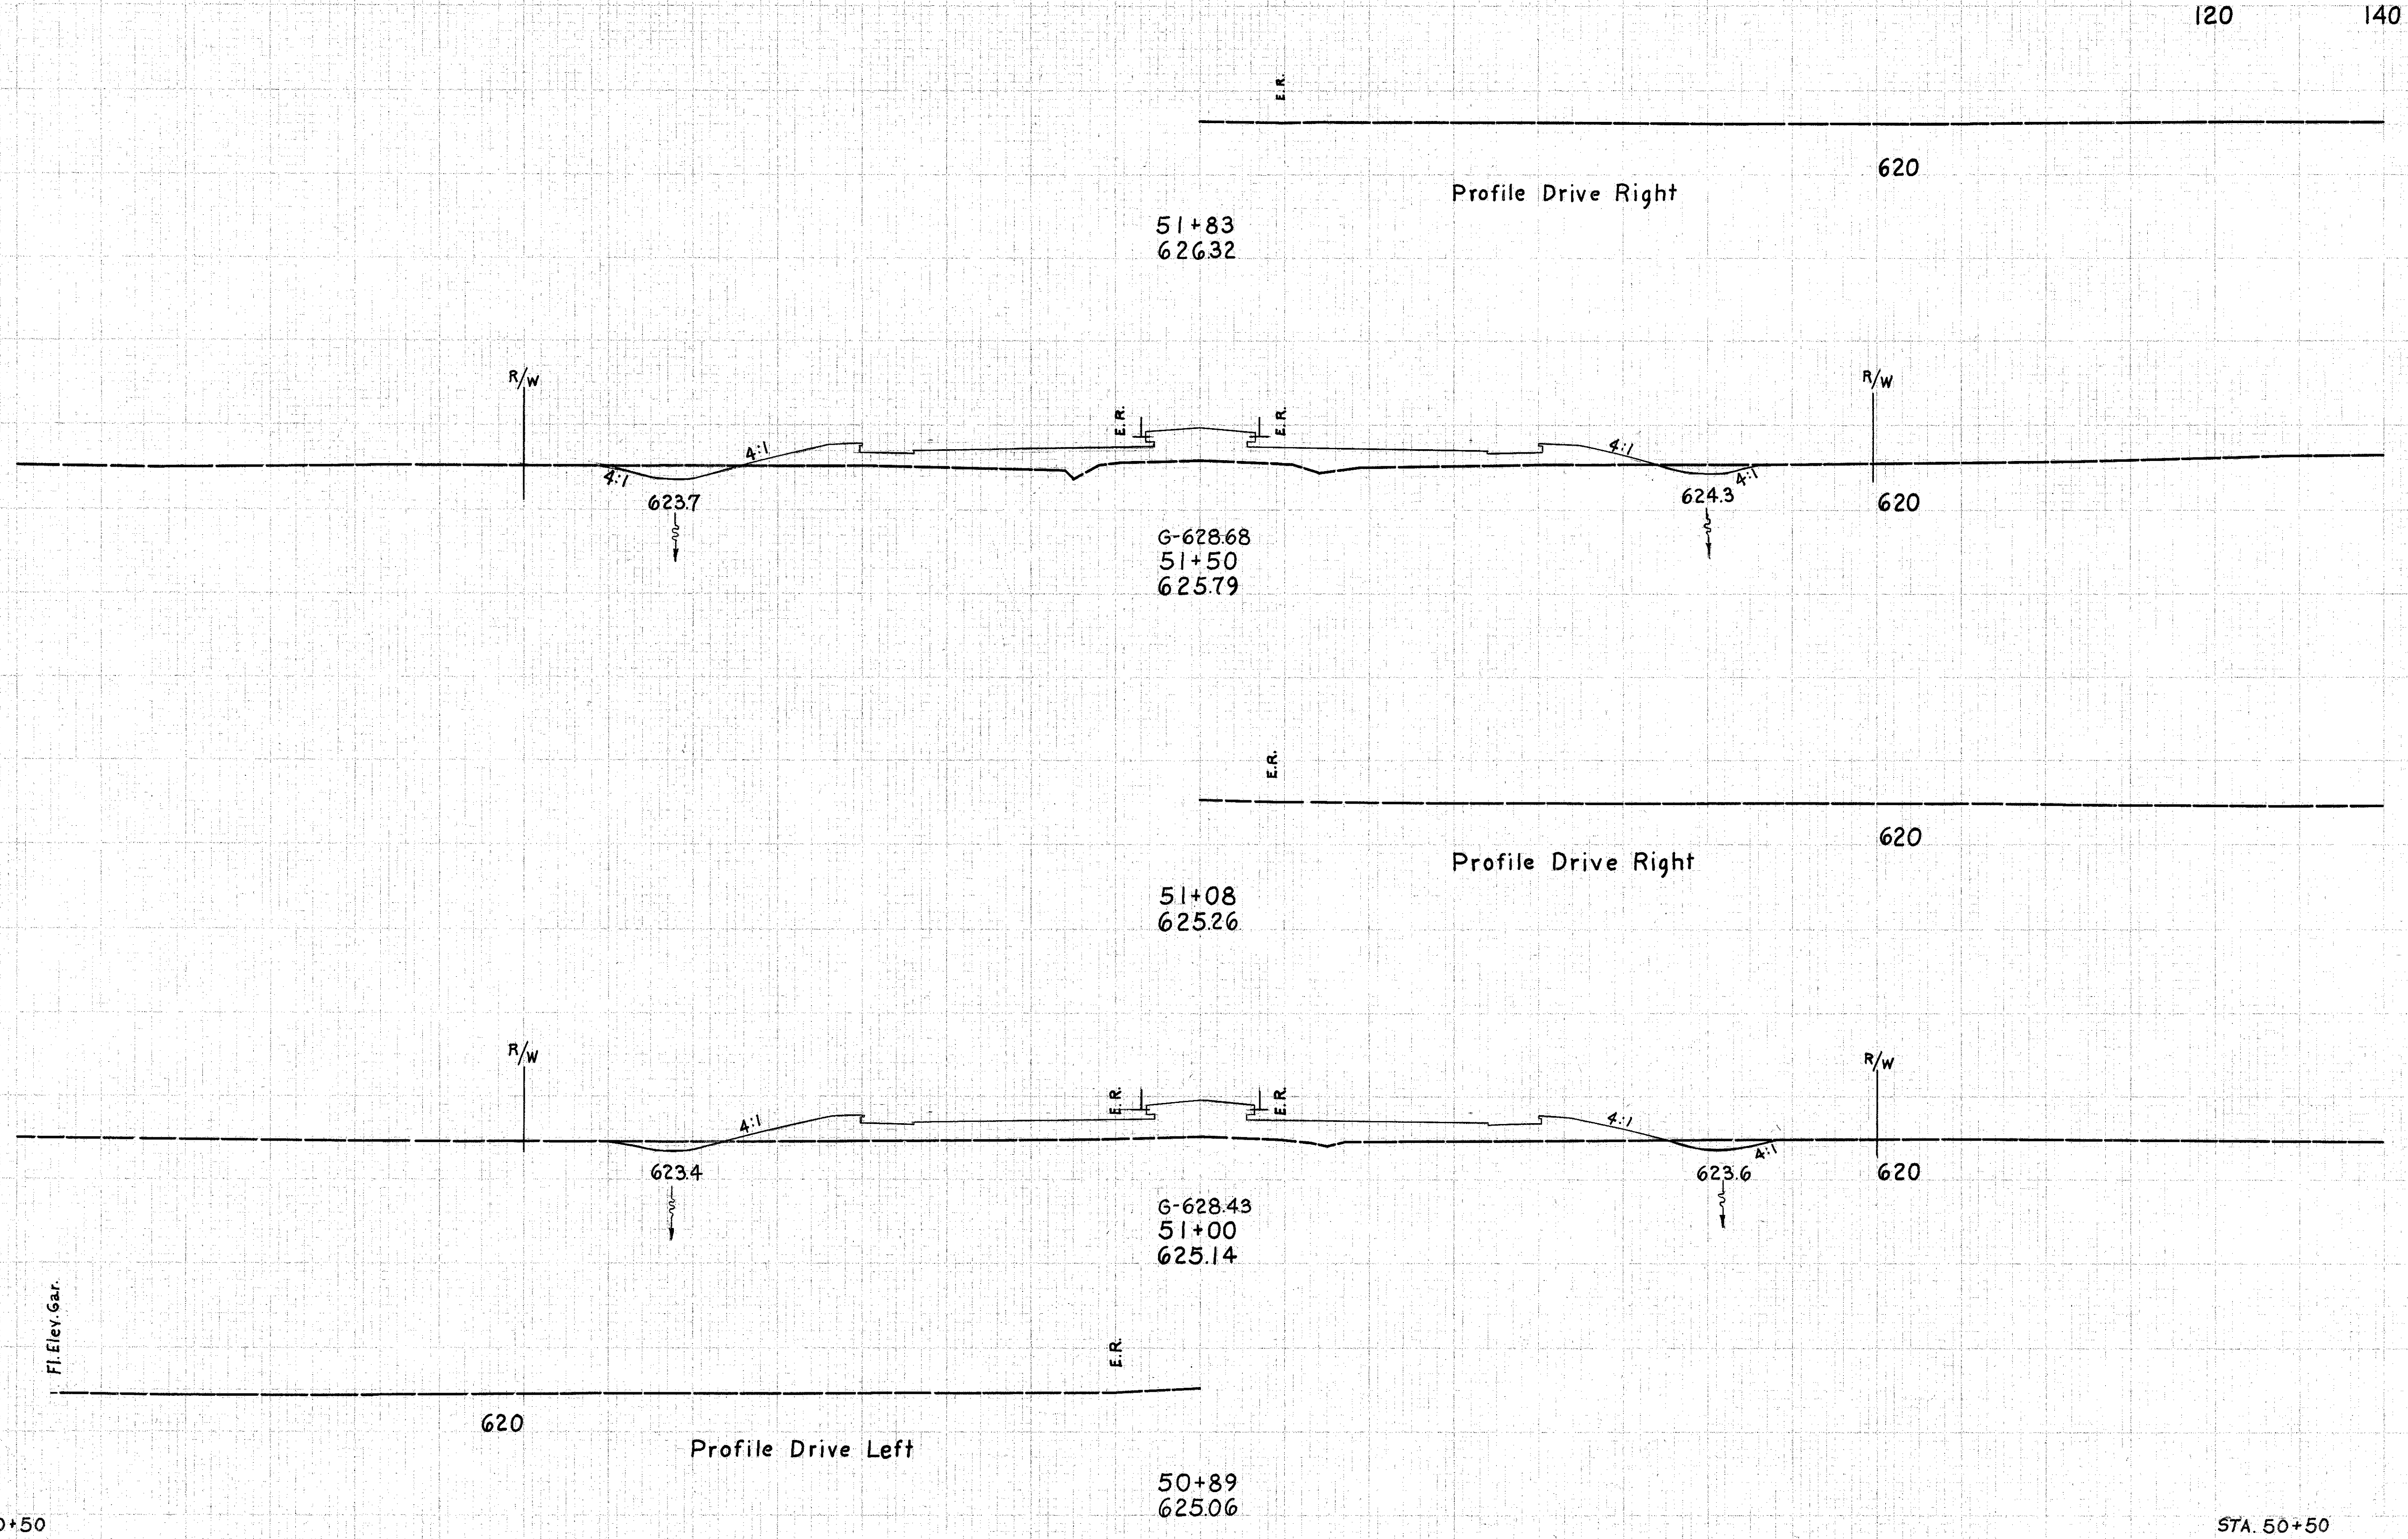

23 226

44 456

25 266

50 512

29 287

51+83  
626.32

G-628.68  
51+50  
625.79

51+08  
625.26

G-628.43  
51+00  
625.14

50+89  
625.06

620

620

620

620

R/W

R/W

R/W

R/W

620

Profile Drive Left

Profile Drive Right

Profile Drive Right

FILEY GAR.